



**Foul Longitudinal Section
F6 to F11**

Vertical Scale 1:100
Horizontal Scale 1:500

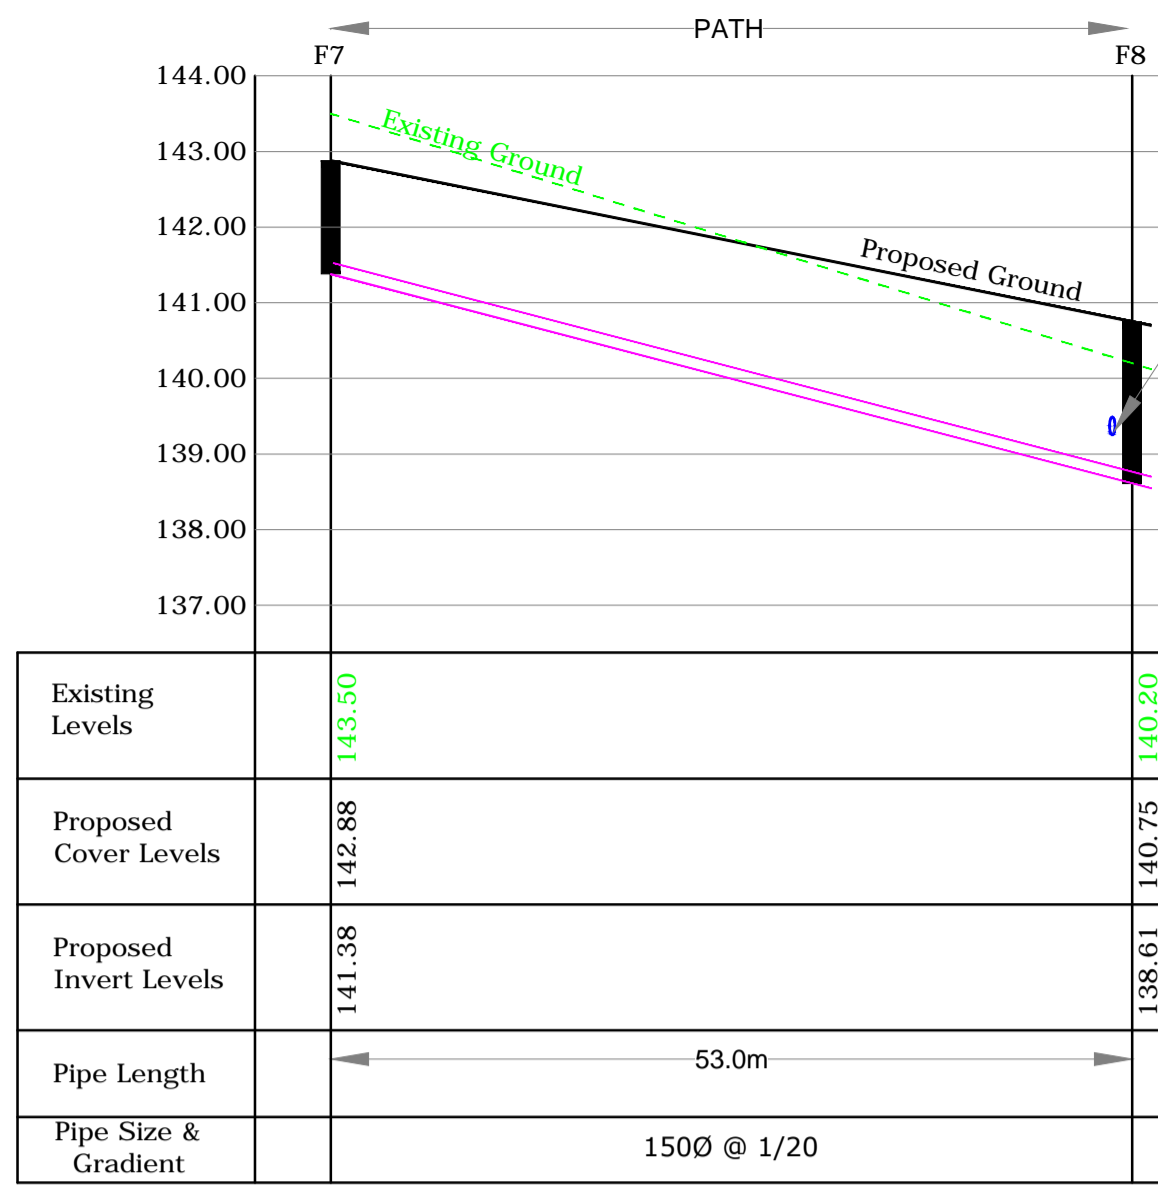


**Foul Longitudinal Section
F7 to F8**

Vertical Scale 1:100
Horizontal Scale 1:500

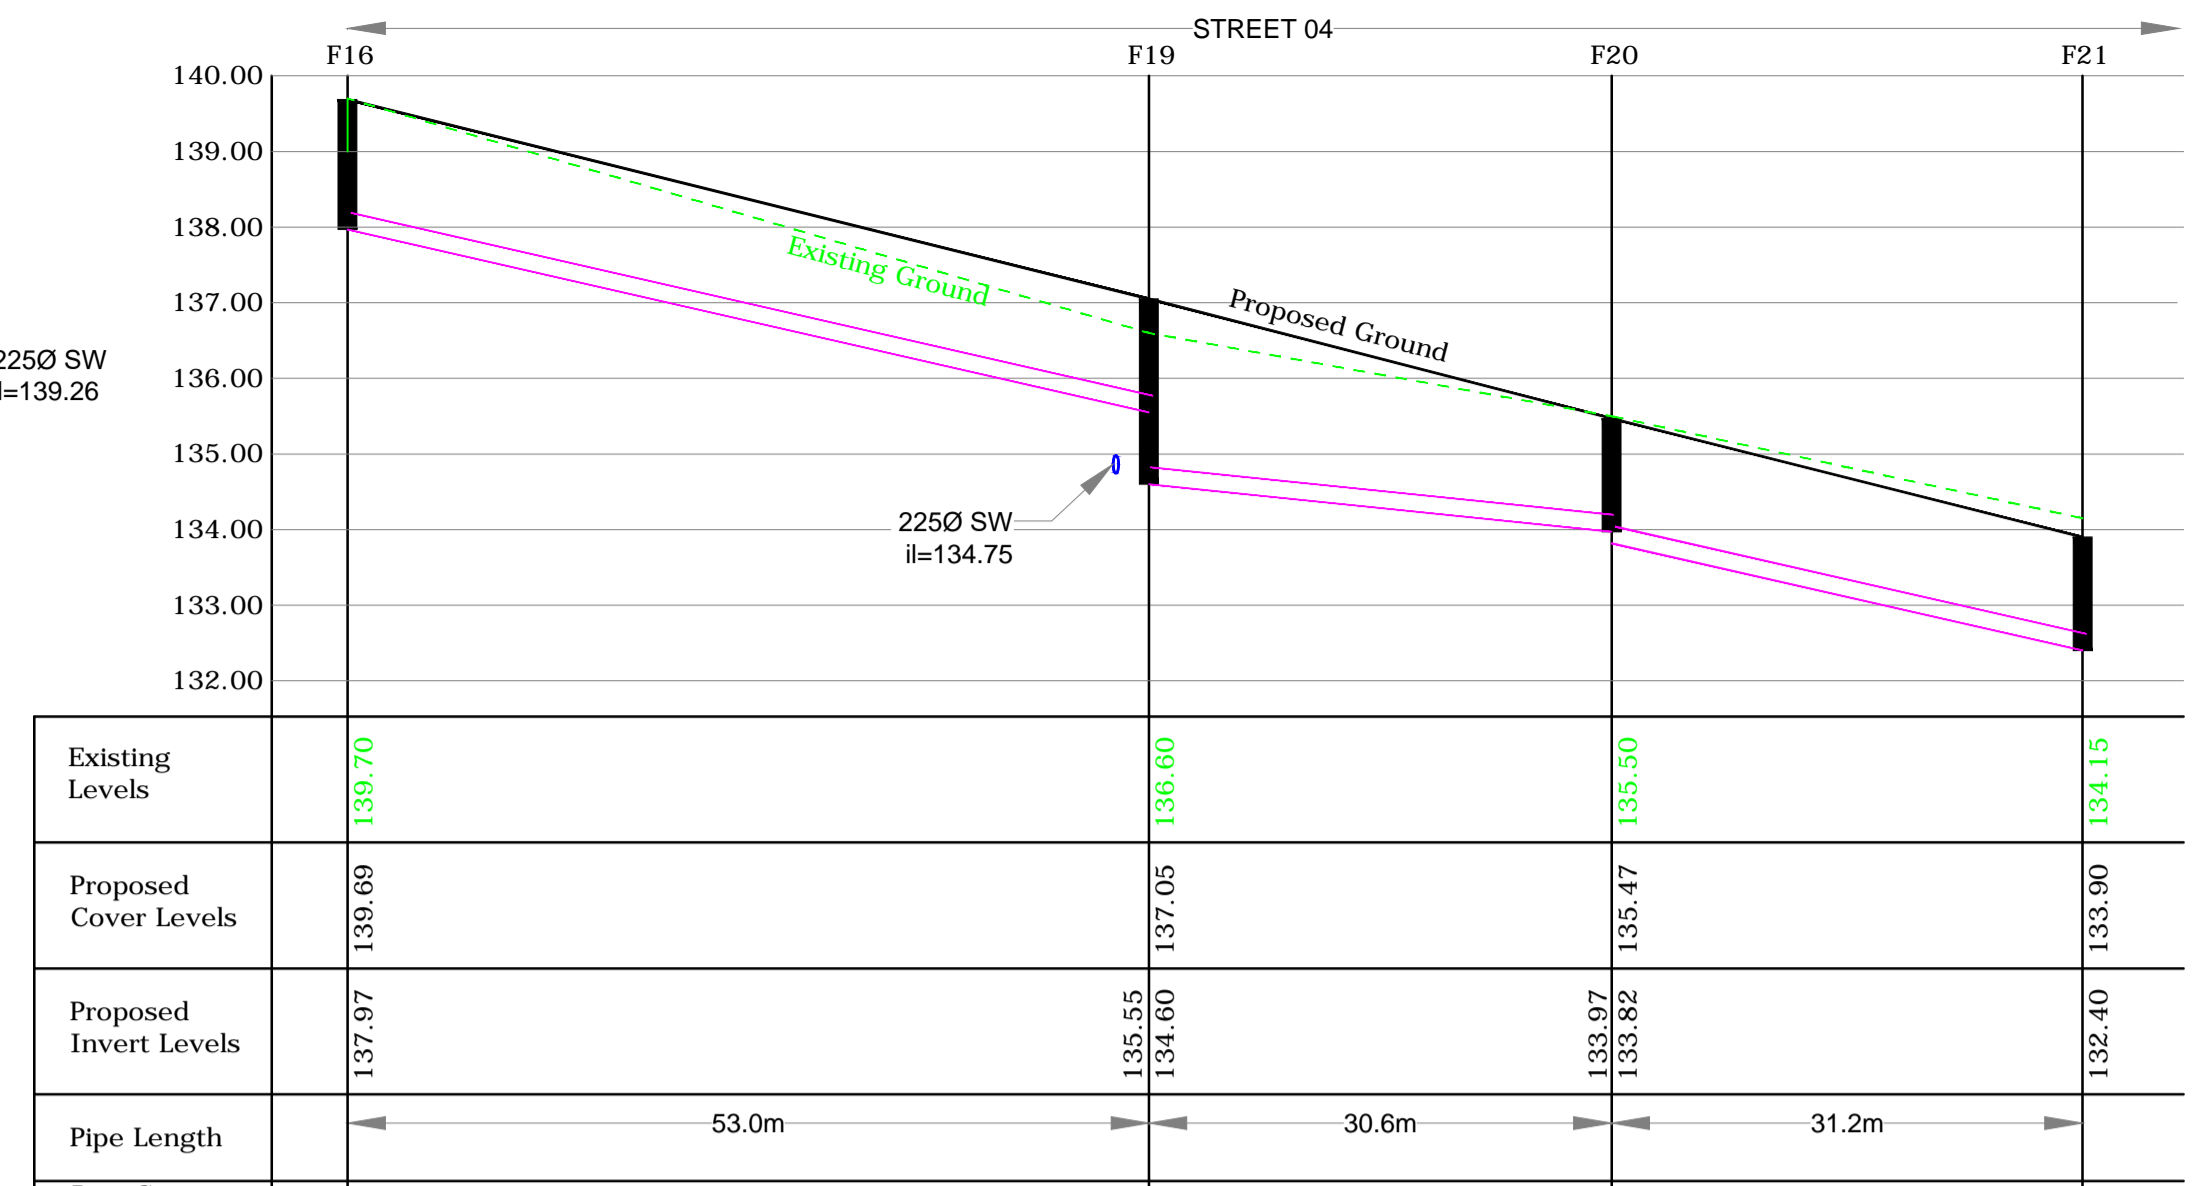


**Foul Longitudinal Section
F16 to F21**

Vertical Scale 1:100
Horizontal Scale 1:500

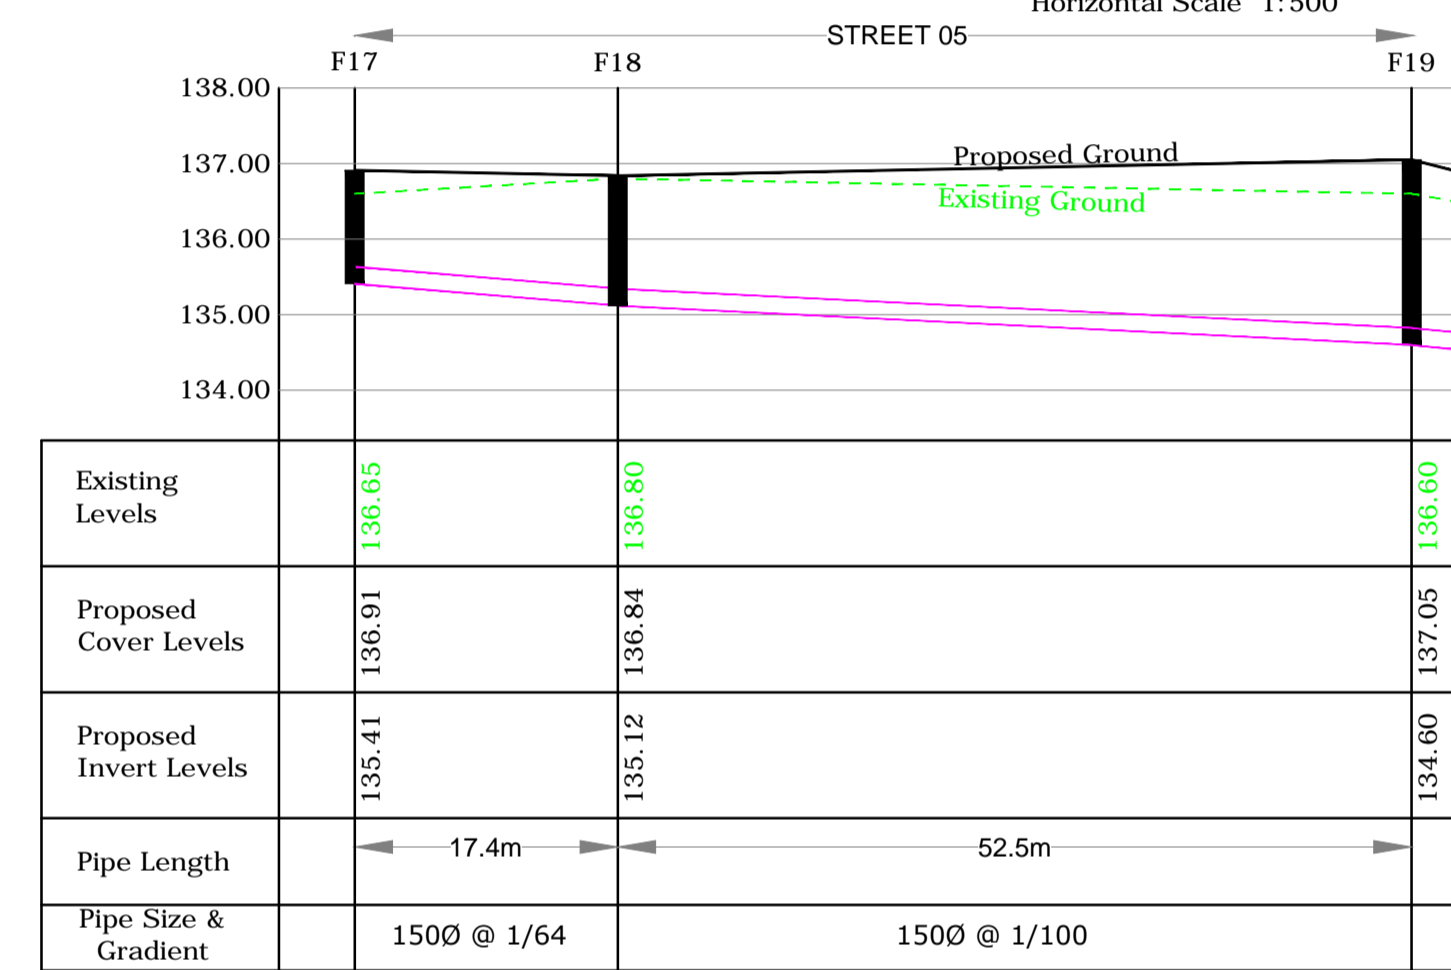


**Foul Longitudinal Section
F17 to F19**

Vertical Scale 1:100
Horizontal Scale 1:500

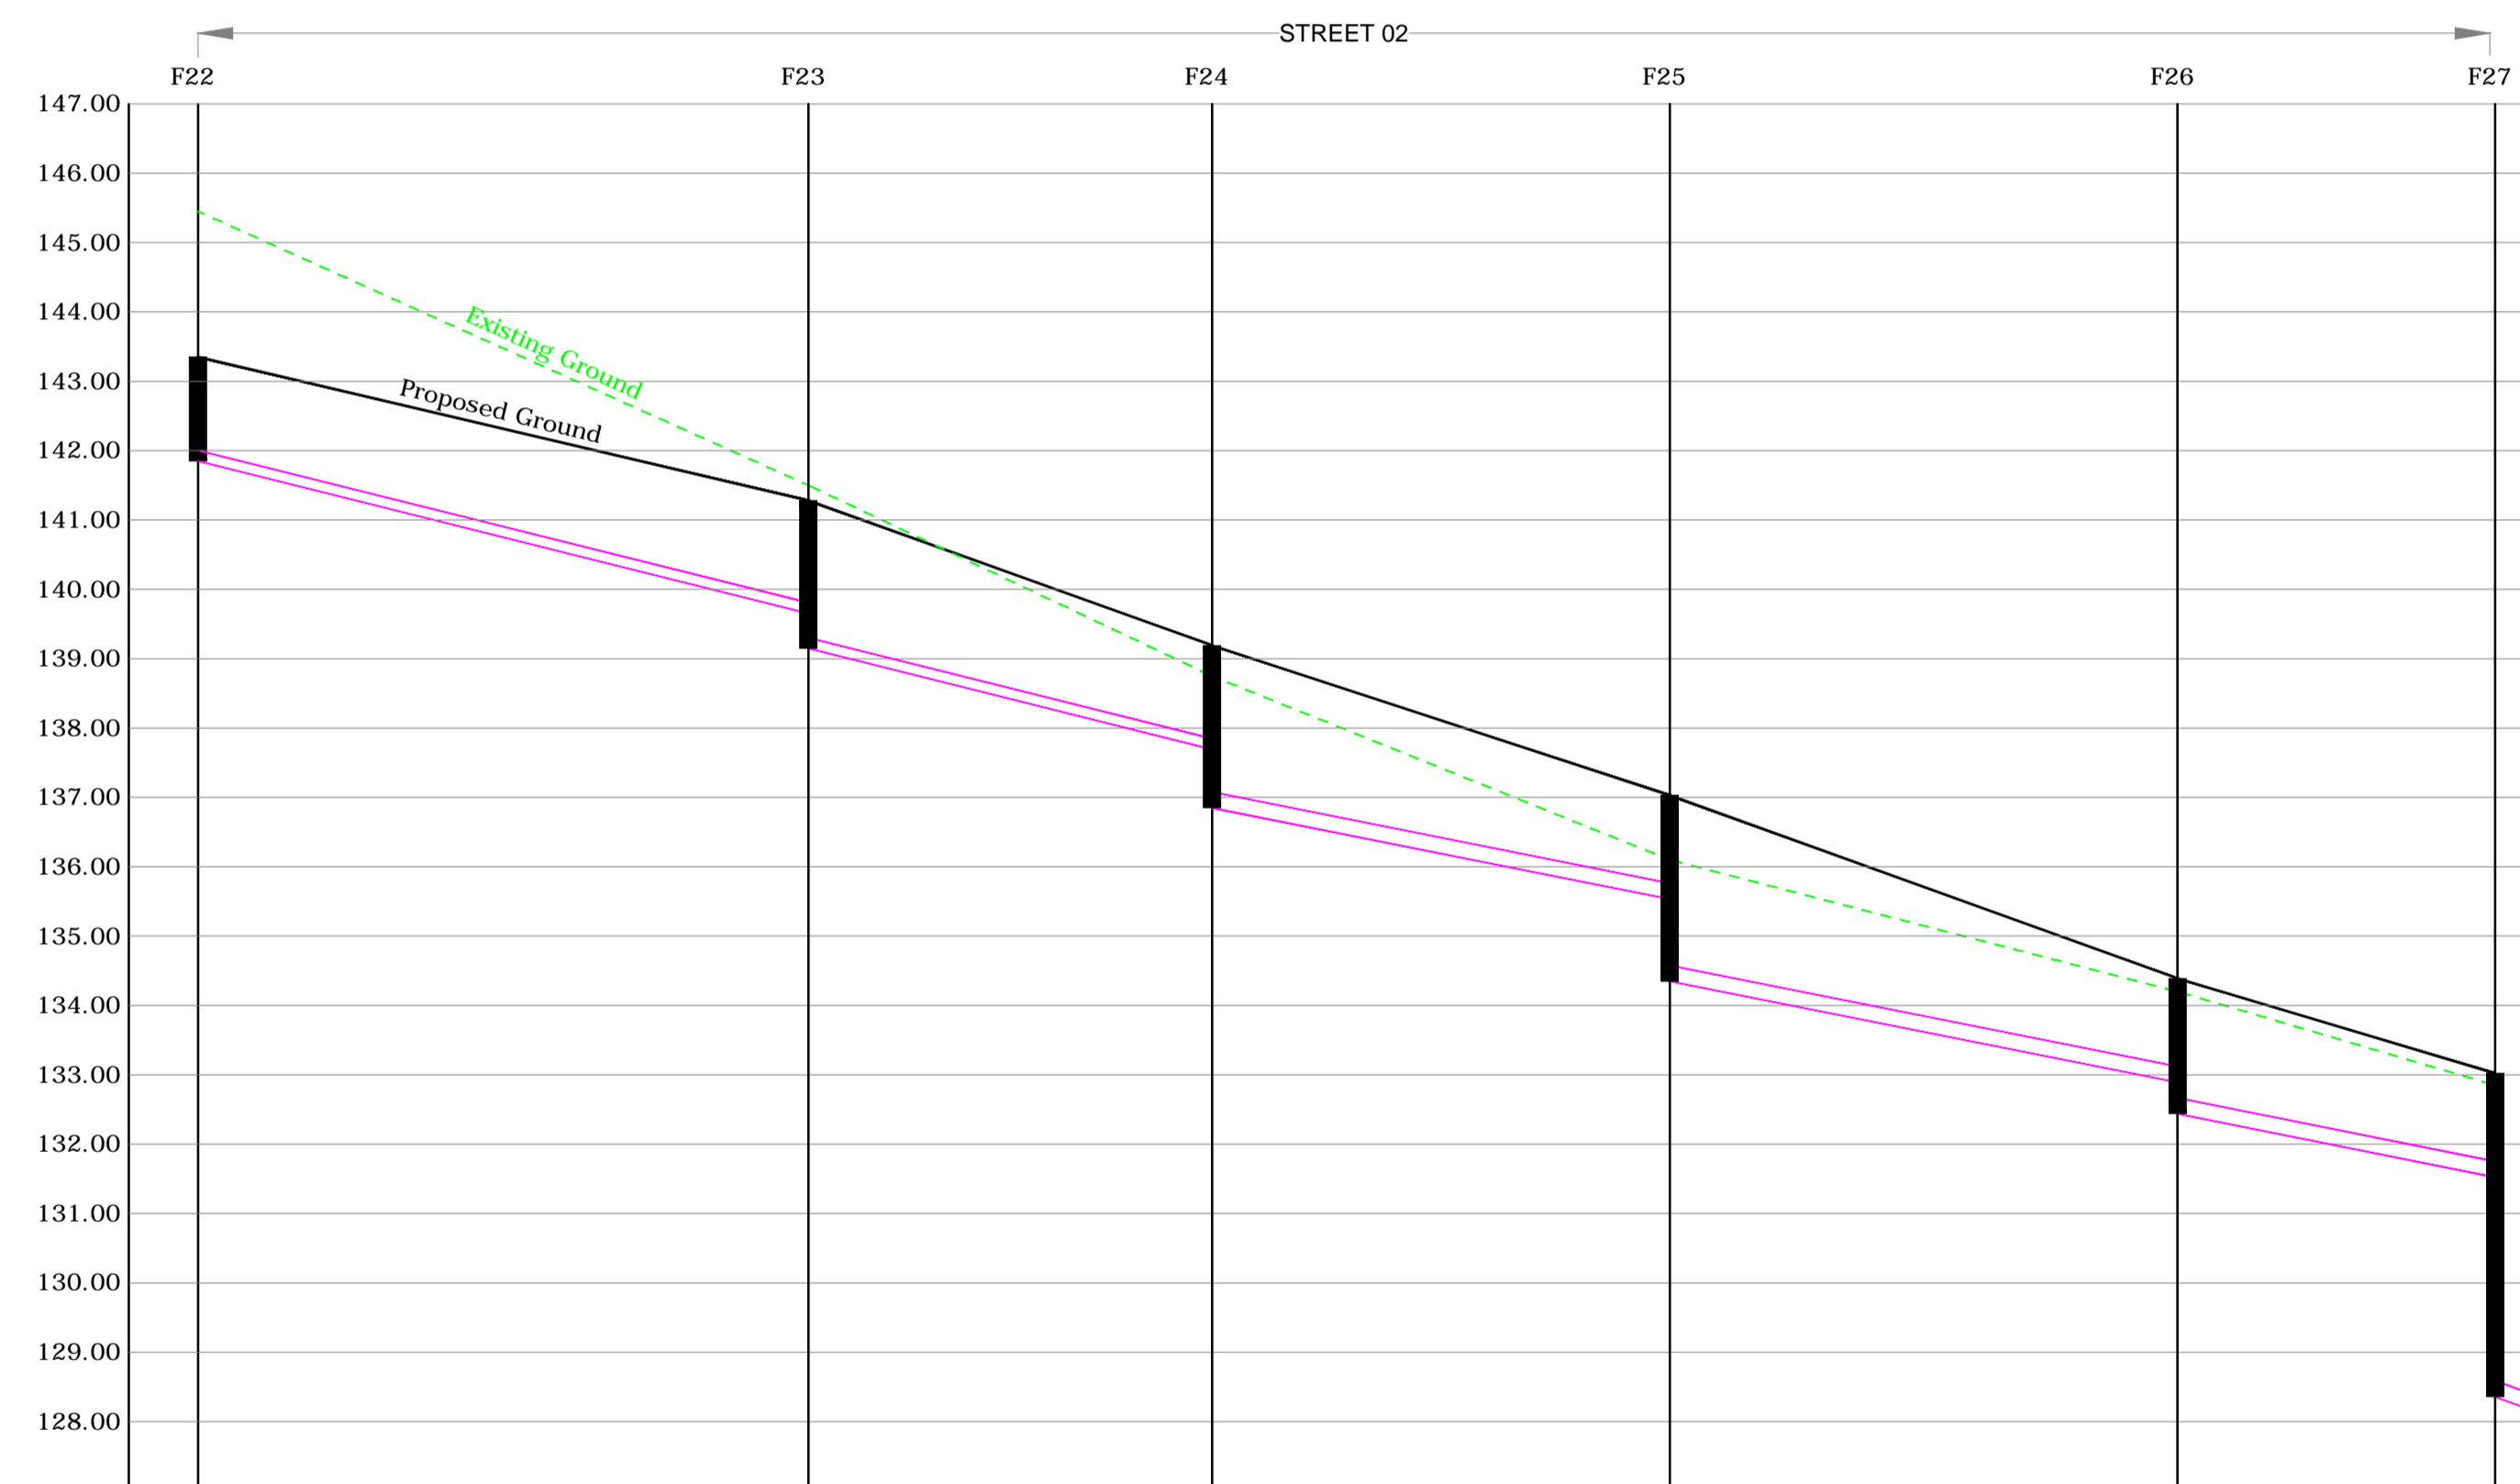

**Foul Longitudinal Section
F22 to F27**

Vertical Scale 1:100
Horizontal Scale 1:500

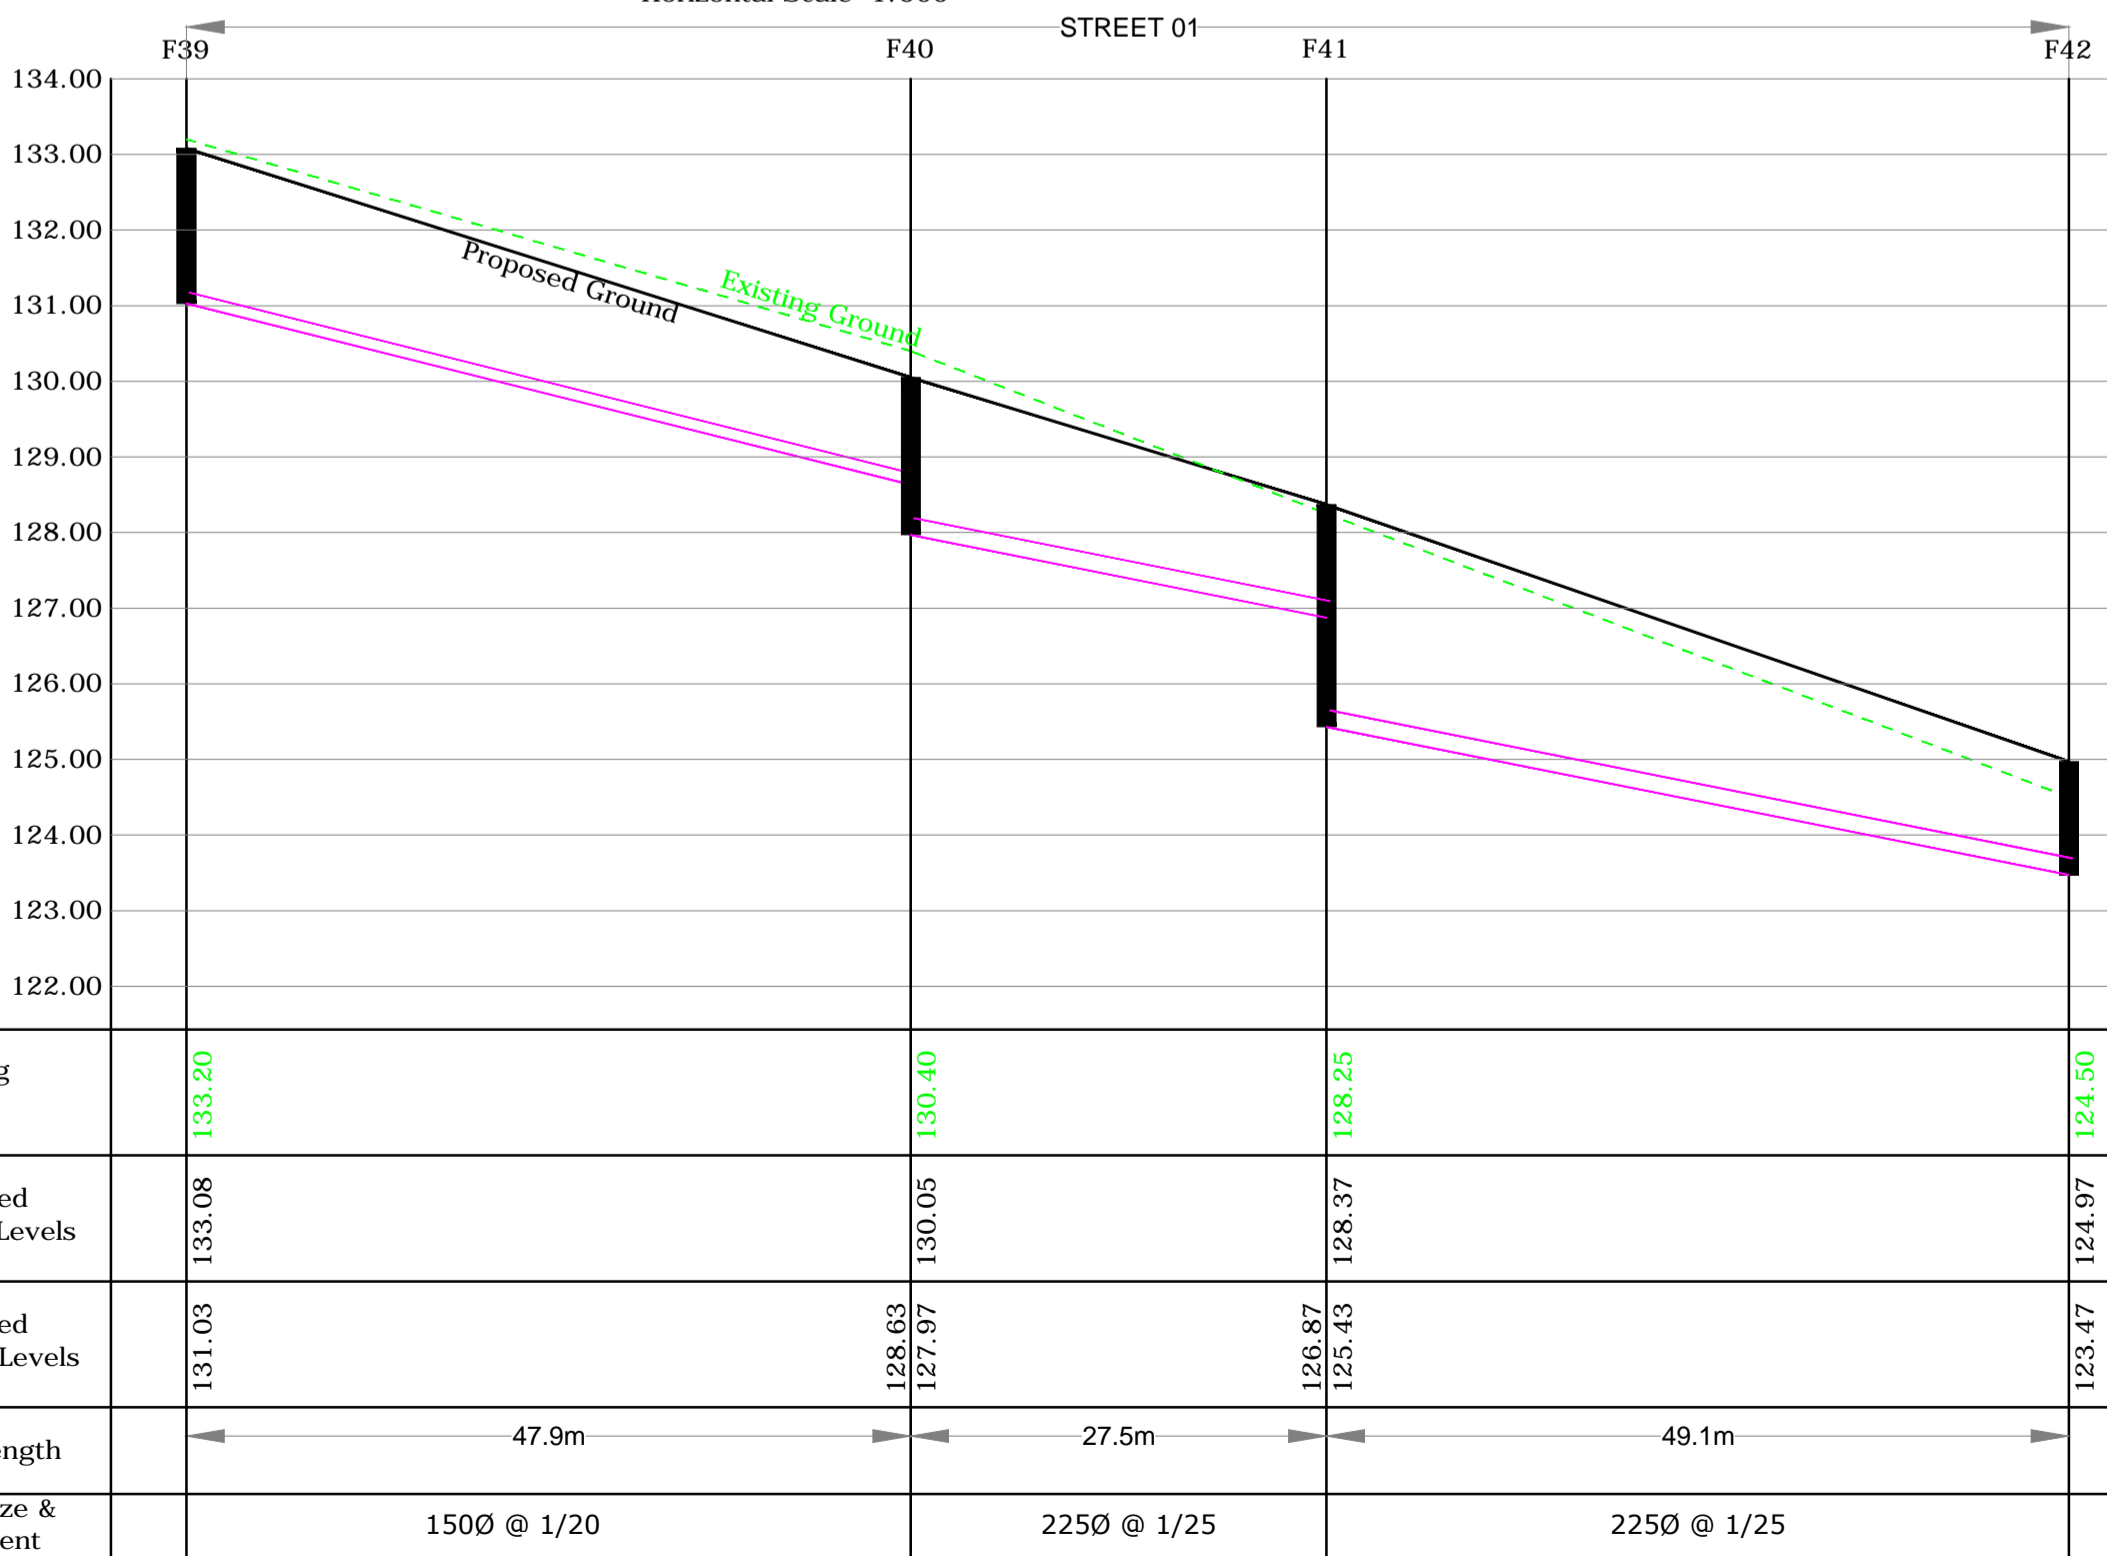

**Foul Longitudinal Section
F39 to F42**

Vertical Scale 1:100
Horizontal Scale 1:500

1. Read this drawing in conjunction with all other relevant Engineers and Architects drawings.
2. Do not scale this drawing, use only written dimensions.
3. Do not set out from this drawing unless specifically confirmed by the Engineers beforehand.
4. All levels shown are to Malin Head datum (mOD).
5. The contractor is to check all service connections before commencing any site development works.
6. The Engineer is to be informed of discrepancies that may arise before the contractor commences any site development works. If in doubt - ask!
7. Manhole details and materials specification to comply Irish Water Wastewater Infrastructure Standard Details document and Code of Practice.
8. Foul gravity sewers to be concrete in accordance with IW CoP section 3.13.
9. Refer also to the Manhole details drawing/s provided for further information.
10. Where cover to pipes is less than 1.2m in roads, 1.0m in public areas and 0.9m in grassed/landscaped areas, surround the pipe 150mm of concrete.

REFER TO Dwg.No. 1324B/307 - 309 FOR
PLAN ALIGNMENT OF FOUL SEWER
SHOWN ON THIS DRAWING

SECTION CONTINUED ON
Dwg. 1324B/322

SECTION CONTINUED FROM
Dwg. 1324B/322

REV	DATE	DESCRIPTION

ROGER MULLARKEY & ASSOCIATES
Consulting Structural and Civil Engineers
Duncreevan, Kilcock, Co.Kildare
Tel: +353 1 610 3755 Mob: +353 87 232 4917
E-mail: info@rmullarkey.ie www.rmullarkey.ie

Project
BOHERBOY

Drawing Title	Architect				
FOUL LONGITUDINAL SECTIONS - Sheet 4	MCORM & Davy Smith Architects				
Date	Drawn By	Scales	Dwg.No.	Stage	Rev
July'21	RM	As Shown	1324/325	PLANNING	