

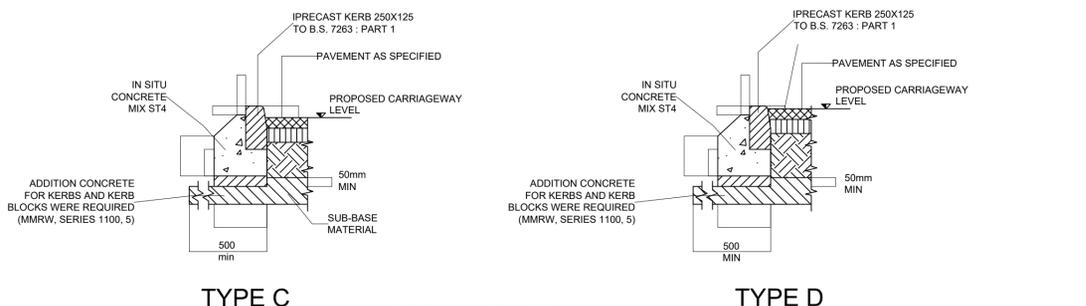
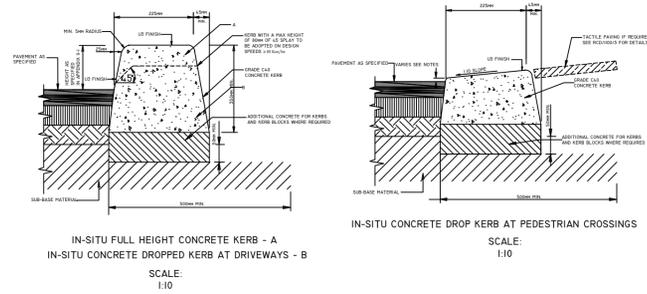
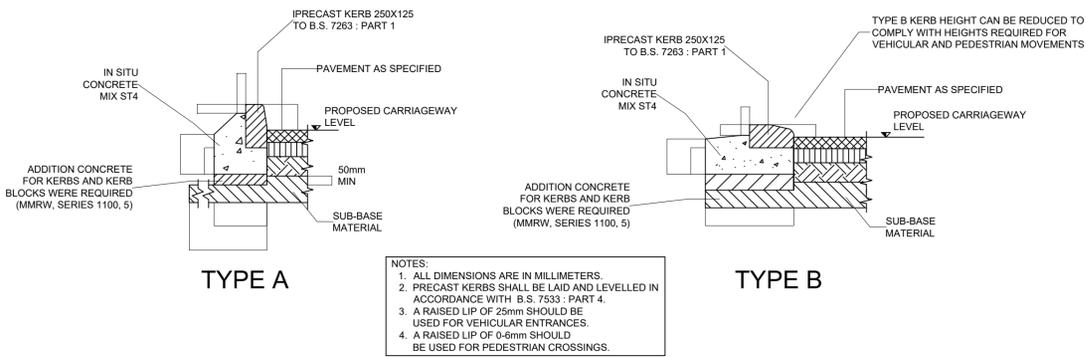









NOTES:
 1. IN SITU CONCRETE KERBS SHALL COMPLY WITH THE RECOMMENDATIONS OF B.S. 5931
 2. KERBS SHALL BE PROTECTED FROM THE EFFECTS OF ADVERSE WEATHER UNTIL CURED.
 3. DROP KERB HEIGHT VARIES FROM 25MM FOR VEHICULAR ACCESSES AND 0-6MM FROM PEDESTRIAN CROSSINGS.

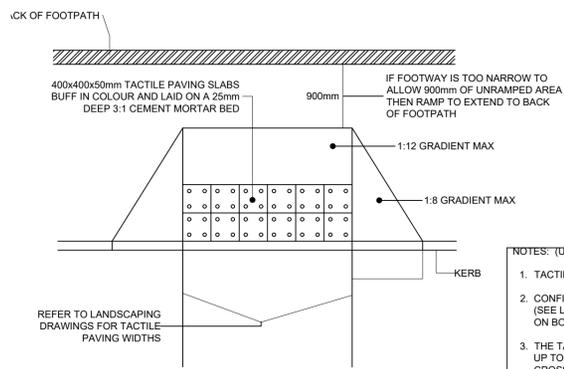

PRECAST KERBS RCD/1100/01
 SCALE 1:20

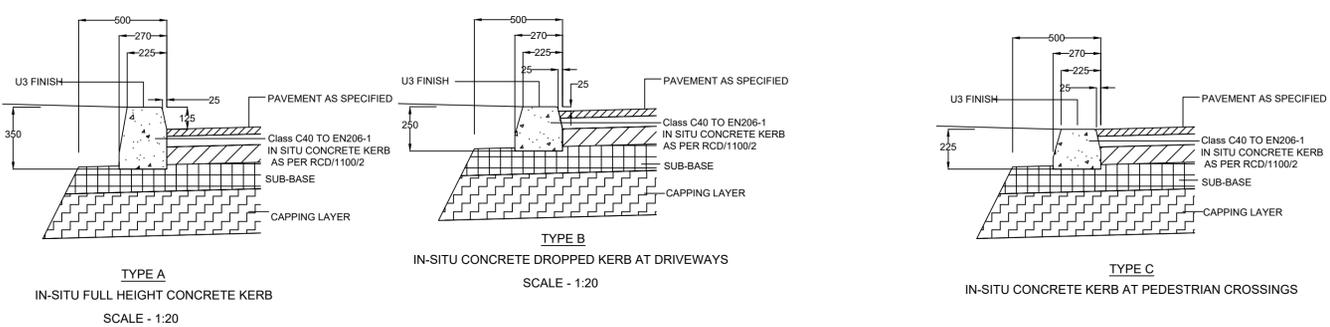

- NOTES: (UNCONTROLLED)
- TACTILE PAVING SLABS 400X400mm BUFF IN COLOUR. (SEE LANDSCAPING DRAWINGS). 400mm sq. TACTILE TILES ON BOTH SIDES OF THE ROAD.
 - THE TACTILE DOMES ON THE TILES MUST BE LINED UP UP TO GIVE THE DIRECTION OF TRAVEL IN ORDER TO CROSS THE ROAD STRAIGHT.
 - TACTILE SLABS SHALL BE CUT SO AS TO MINIMIZE THE CREATION OF SLIVERS ALONG THE KERBLINE.
 - ANY GULLIES IN THE CROSSING TO BE RELOCATED.
 - ALL DIMENSIONS ARE IN MILLIMETRES UNLESS OTHERWISE STATED.
 - ALL CLAUSE REFERENCES RELATE TO VOLUME 1 SPECIFICATION FOR ROAD WORKS (NRA).

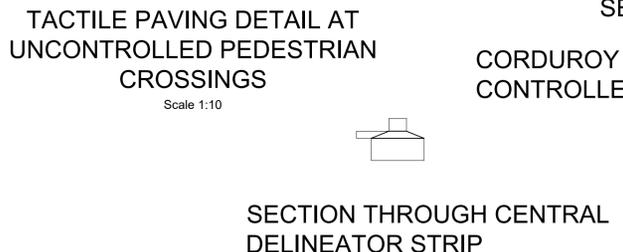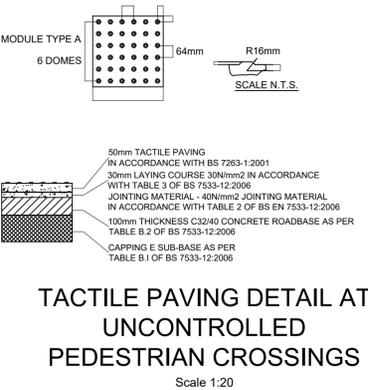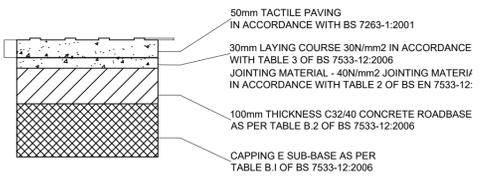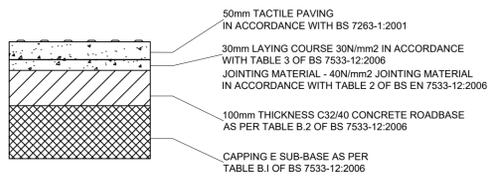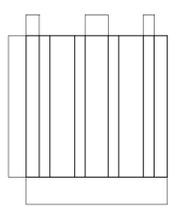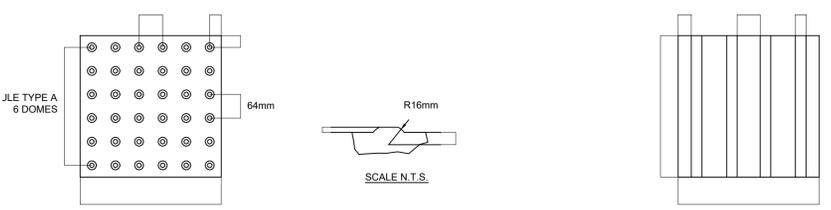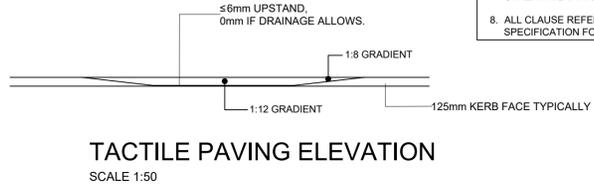

GENERAL NOTES

- DO NOT SCALE THIS DRAWING. WORK ONLY TO FIGURED DIMENSIONS.
- FOR ALL RELEVANT NOTES, REFER TO STRUCTURAL AND CIVIL ENGINEERING PERFORMANCE SPECIFICATION.
- ANY DISCREPANCIES ARE TO BE REPORTED TO PINNACLE CONSULTING ENGINEERS IMMEDIATELY.
- THIS DRAWING IS TO BE READ IN CONJUNCTION WITH ALL OTHER RELEVANT ENGINEERS, ARCHITECTS AND SUB-CONTRACTORS DRAWINGS AND DETAILS.
- ALL TACTILE PAVING TO BE IN ACCORDANCE WITH CO CO KILDARE DRAWING NO. 2



REV	DESCRIPTION	BY	CHK	DATE
-	-	-	-	-

CLIENT
 KELLAND HOMES LTD.
 DURKAN ESTATES LTD.

PROJECT
 LANDS AT BOHERBOY ROAD,
 SAGGART

DRAWING TITLE
 ROAD CONSTRUCTION DETAILS
 KERB DETAILS

PINNACLE
 CONSULTING ENGINEERS

GROSVENOR COURT,
 67A PATRICK STREET,
 DUN LAOGHAIRE,
 COUNTY DUBLIN
 IRELAND. TELEPHONE: +353 1231 1041
 WELWYN GARDEN CITY | NORWICH | LONDON | THE HAGUE

DRAWING STATUS

PLANNING			
SCALE @ A1	DATE	DRAWN BY	CHECKED
NTS	FEB'22	RK	RK
DRG NO.	P200107-PIN-XX-DR-D-0072-SI	REVISION	P01

REF: P200107 - BOHERBOY
 COPYRIGHT PINNACLE