



GENERAL NOTES


- DO NOT SCALE THIS DRAWING. WORK ONLY TO FIGURED DIMENSIONS.
- FOR ALL RELEVANT NOTES, REFER TO STRUCTURAL AND CIVIL ENGINEERING PERFORMANCE SPECIFICATION.
- ANY DISCREPANCIES ARE TO BE REPORTED TO PINNACLE CONSULTING ENGINEERS IMMEDIATELY.
- THIS DRAWING IS TO BE READ IN CONJUNCTION WITH ALL OTHER RELEVANT ENGINEERS, ARCHITECTS AND SUB-CONTRACTORS DRAWINGS AND DETAILS.

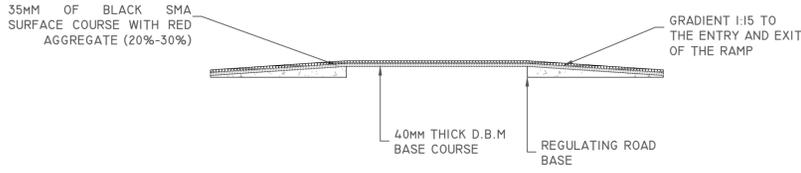

SECTION A-A

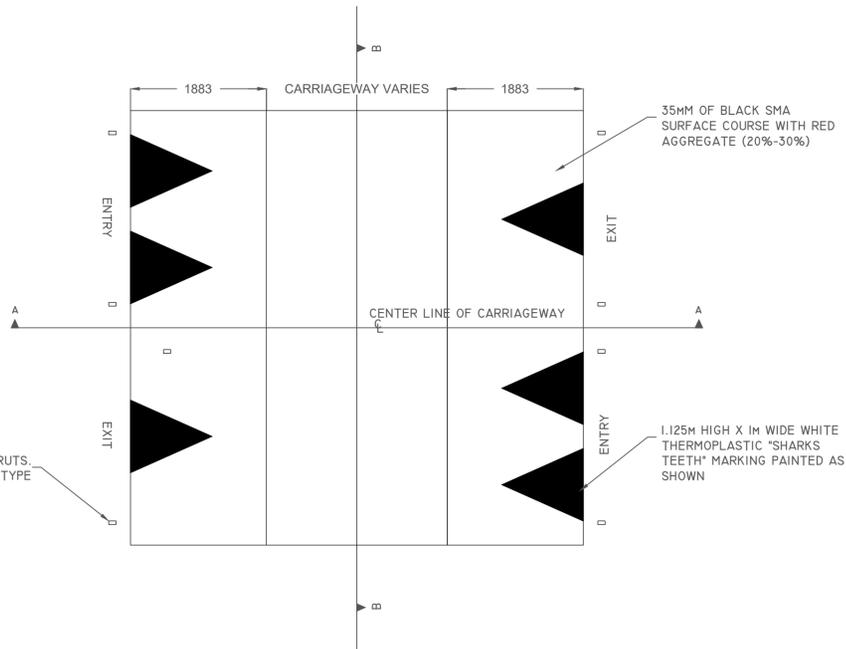

PLAN FOR RAISED SECTIONS OF CARRIAGEWAY
(Scale 1:50)

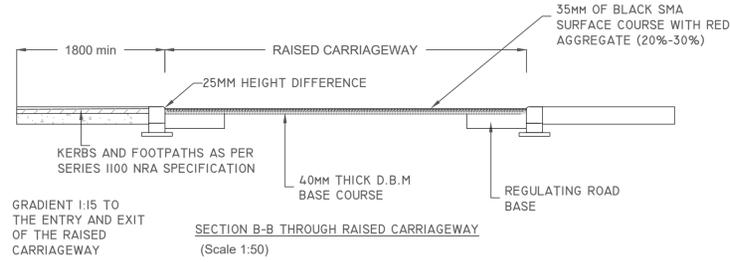

SECTION B-B THROUGH RAISED CARRIAGEWAY
(Scale 1:50)

0 50MM ON A1 DWG. 50

REV	DESCRIPTION	BY	CHK	DATE

CLIENT
KELLAND HOMES LTD.
DURKAN ESTATES LTD.

PROJECT
LANDS AT BOHERBOY ROAD,
SAGGART

DRAWING TITLE
ROAD CONSTRUCTION DETAILS
RAMP DETAILS



GROSVENOR COURT,
67A PATRICK STREET,
DUN LAOGHAIRE,
COUNTY DUBLIN
IRELAND. TELEPHONE: +353 1231 1041
WELWYN GARDEN CITY | NORWICH | LONDON | THE HAGUE

DRAWING STATUS			
PLANNING			
SCALE @ A1	DATE	DRAWN BY	CHECKED
1:1000	FEB'22	RK	RK
DRG NO.	REVISION		
P200107-PIN-XX-DR-D-0074-SI	P01		