




Boundary Treatment 1 - Concrete Wall with Brick Pier & Dashed Finish - Scale 1:50

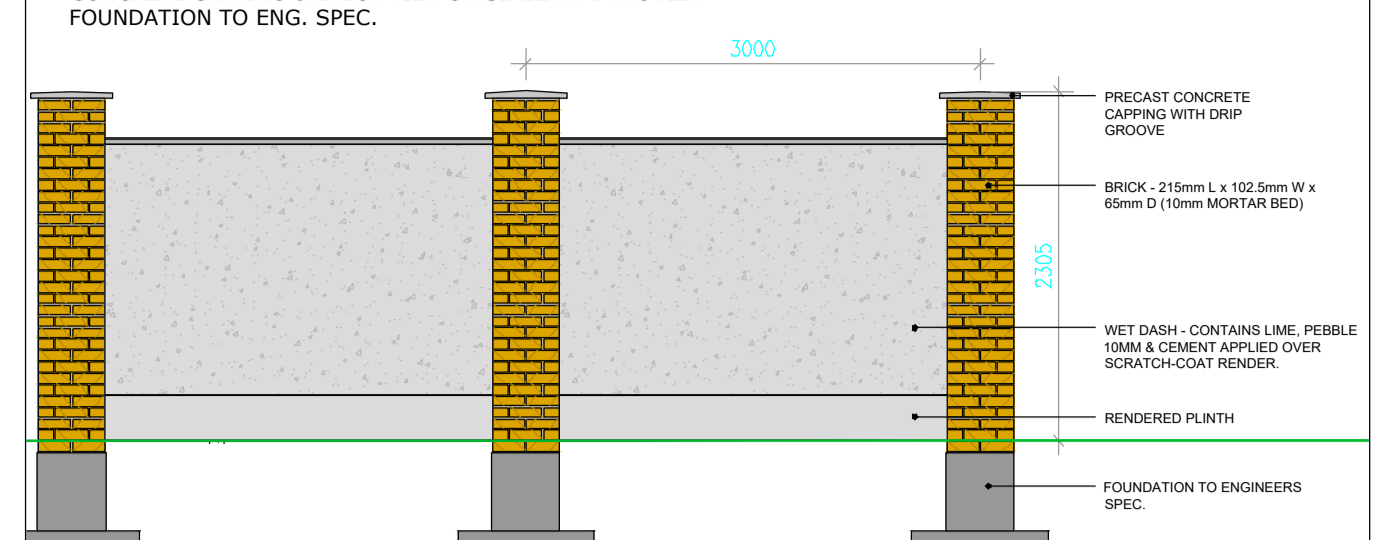


Boundary Treatment 2 - Fair-faced Block Wall - Scale 1:50

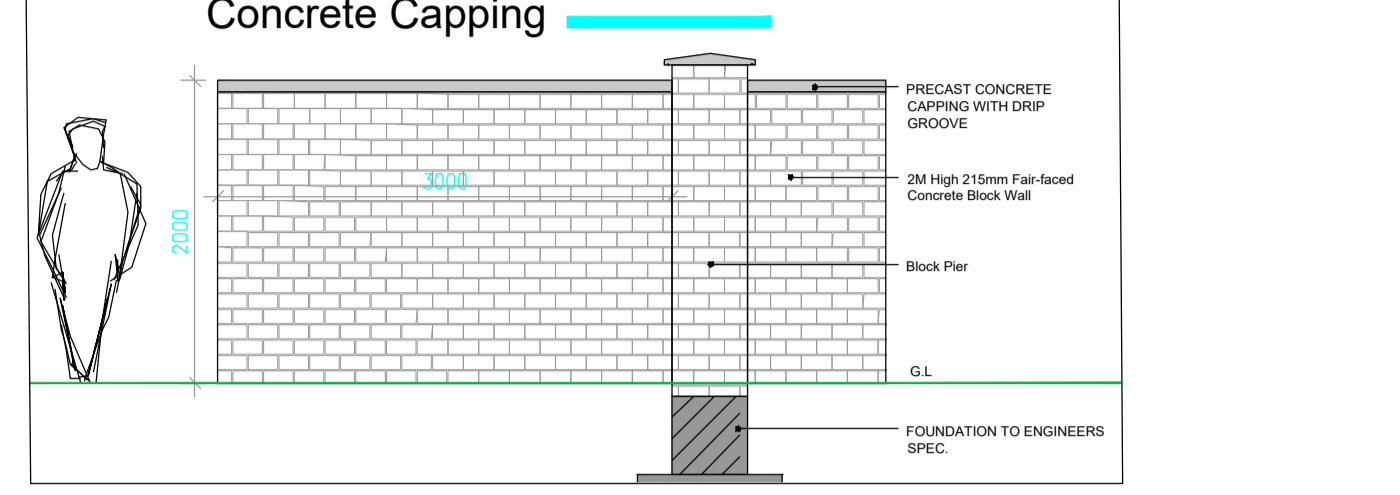


Boundary Treatment 2a - Concrete Post & Concrete Panel - Scale 1:50

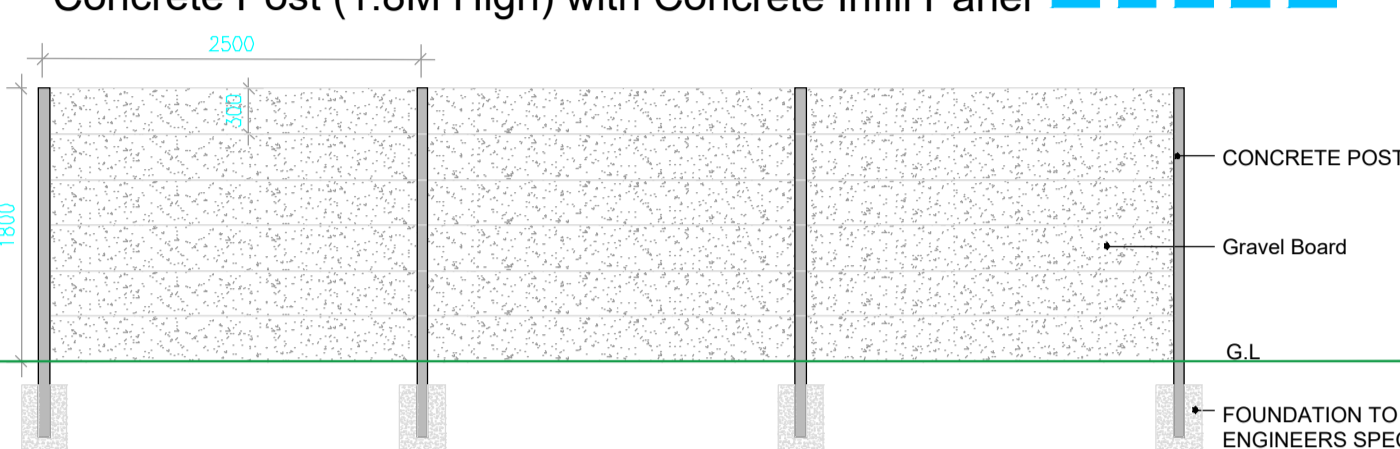


Boundary Treatment 3 - Timber Panel Fence with Gravel Board & Concrete Posts - Scale 1:50

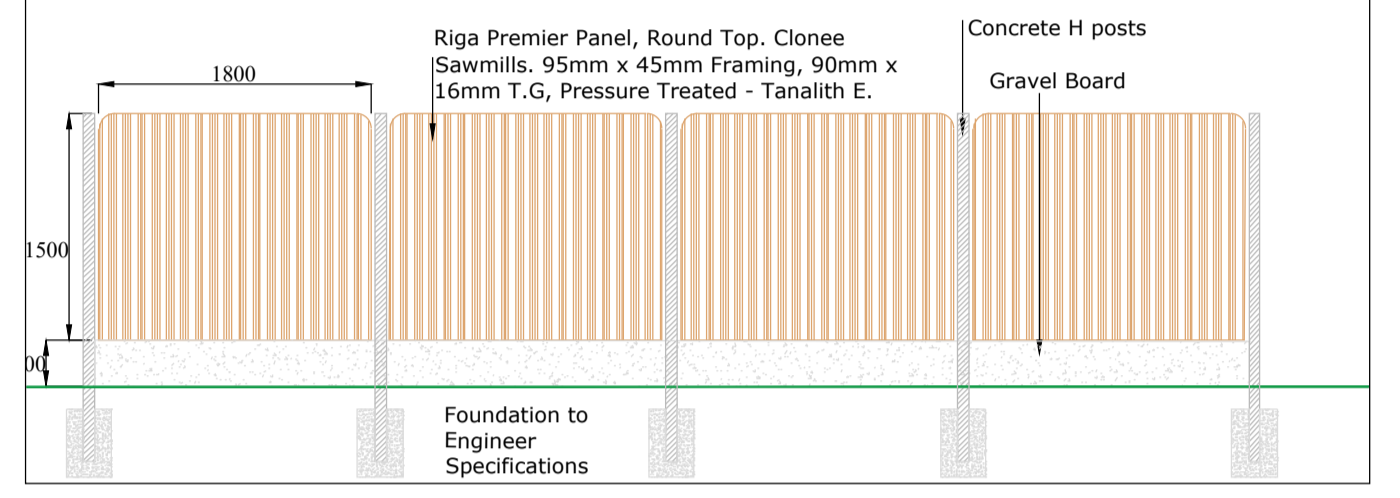


Boundary Treatment 4 - Parkland Railing - Scale 1:50

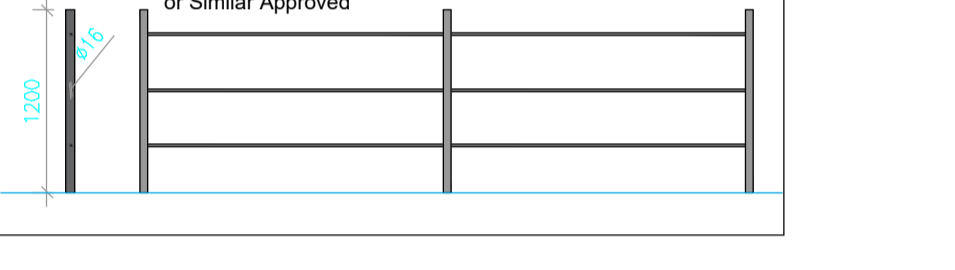


Boundary Treatment 4a - Parkland Gate - Scale 1:50

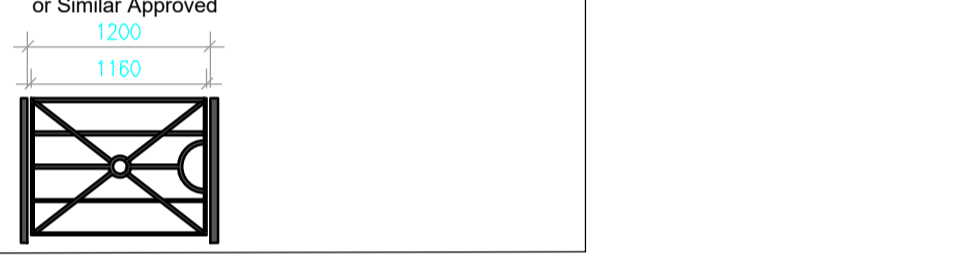



Boundary Treatment 5 - But Wall - Scale 1:50

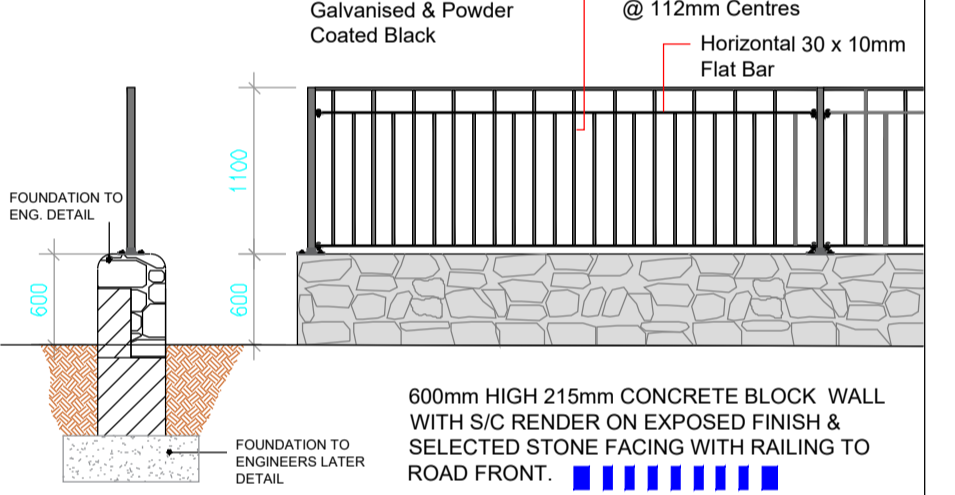

Boundary Treatment 6 - Stone Faced Wall - Scale 1:50

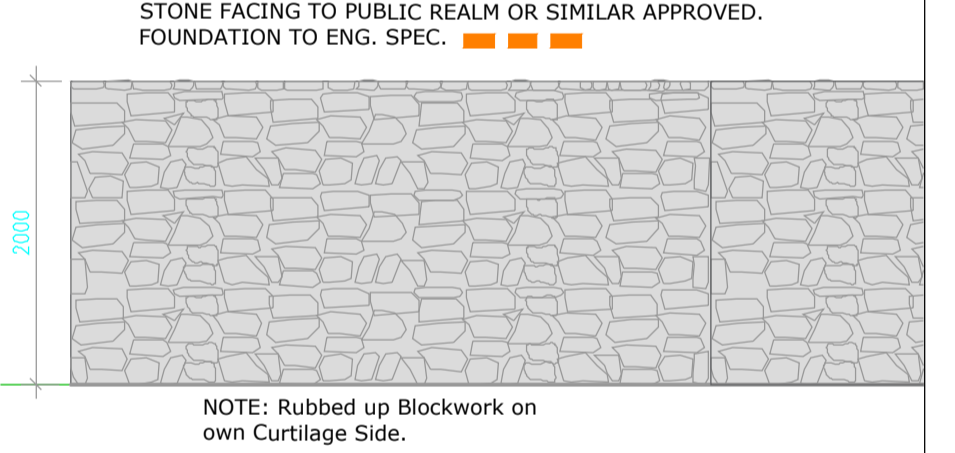

Boundary Treatment - Access Gate to Rear Garden - Scale 1:50

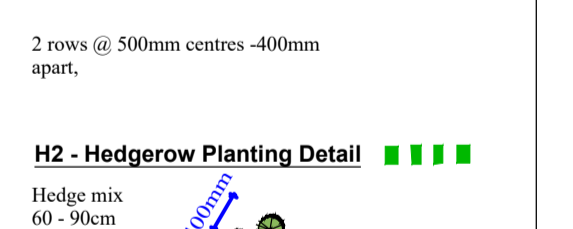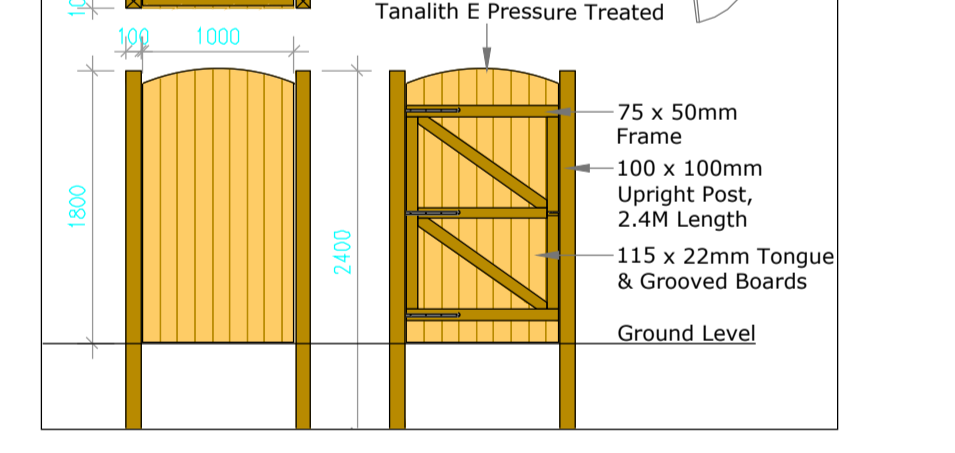

- BOUNDARY TREATMENTS**
- BOUNDARY TREATMENT 1 - 2M High Concrete Wall - Concrete Block with Brick Pier & Dashed Finish. See Detail or Similar Approved.
 - BOUNDARY TREATMENT 2 - 2M High Fair-faced Concrete Block Wall with Concrete Capping or Similar Approved.
 - BOUNDARY TREATMENT 2a - 1.8M High Concrete Post & Concrete Panel or Similar Approved.
 - BOUNDARY TREATMENT 3 - 1.8M High Concrete Post with 1.5m High Concrete Panel with 50mm Gravel Board or Similar Approved.
 - BOUNDARY TREATMENT 4 - 1.2M High Parkland Railing. Coated Black, C3 or Similar Approved.
 - BOUNDARY TREATMENT 4a - 1.2M High Parkland Gate. Coated Black, C3 or Similar Approved.
 - BOUNDARY TREATMENT 5 - 1.1M High Metal Railing. Coated Black, C3 or Similar Approved.
 - BOUNDARY TREATMENT 6 - 2M High Concrete Block Wall with Stone Facing. Coated Black, C3 or Similar Approved.
 - BOUNDARY TREATMENT - Access Gate to Rear Garden. See Detail or Similar Approved.

- PROPOSED HEDGE**
- PROPOSED HEDGE OR SIMILAR
 - PROPOSED HEDGEROW
 - EXISTING HEDGEROW TO BE RETAINED. ADJACENT AREAS NECESSARY WITH NURSERY SPECIES

REV	DATE	BY	DESCRIPTION
A	25.05.2021	AMT	Revisions from Architects & Engineers
B	27.07.2021	AMT	Revisions from Architects, Engineers & Lighting

Project Title: Proposed Residential Development at Boherboy, Co. Dublin.
 Client: Kelland Homes Ltd & Durkan Estates Ireland Ltd.
 Drawing Title: Boundary Plan & Details
 Job No: 1532

Ronan MacDiarmada + Associates Ltd.
 Landscape Architects and Consultants.
 5 Toodenhill, Rathcoole, Co. Dublin
 tel: +353 1 412 4476
 fax: +353 1 401 3748
 email: ronam@rmda.ie

