




**Section A-AA Podium Treatment** Scale :1:50

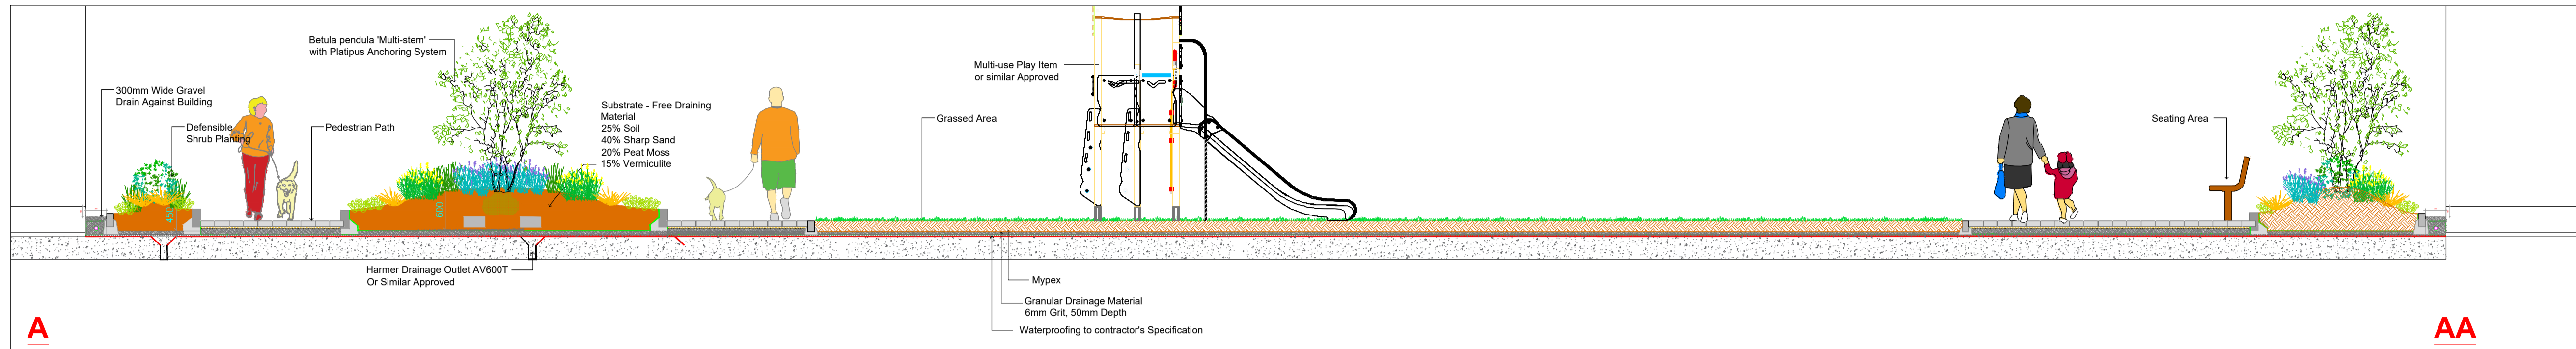

**Part 1 of Section A-AA Podium Treatment** Scale :1:20

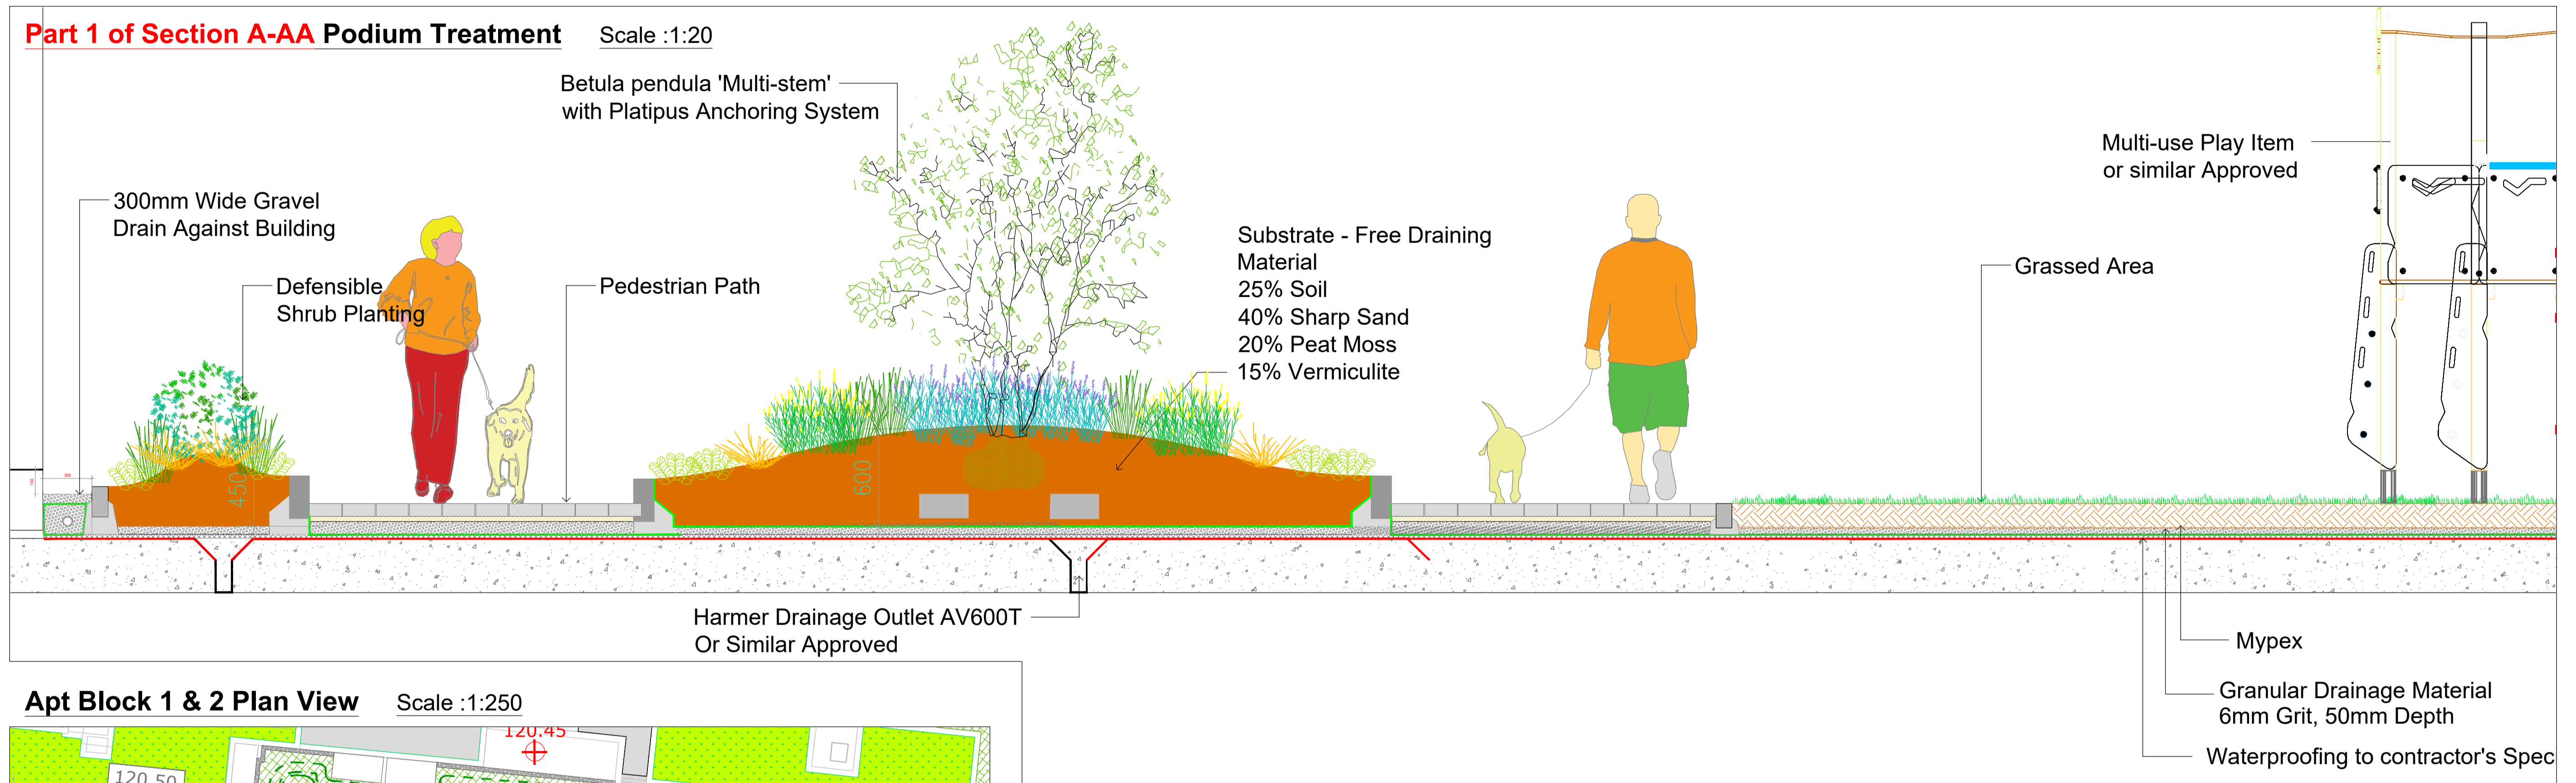


**Apt Block 1 & 2 Plan View** Scale :1:250

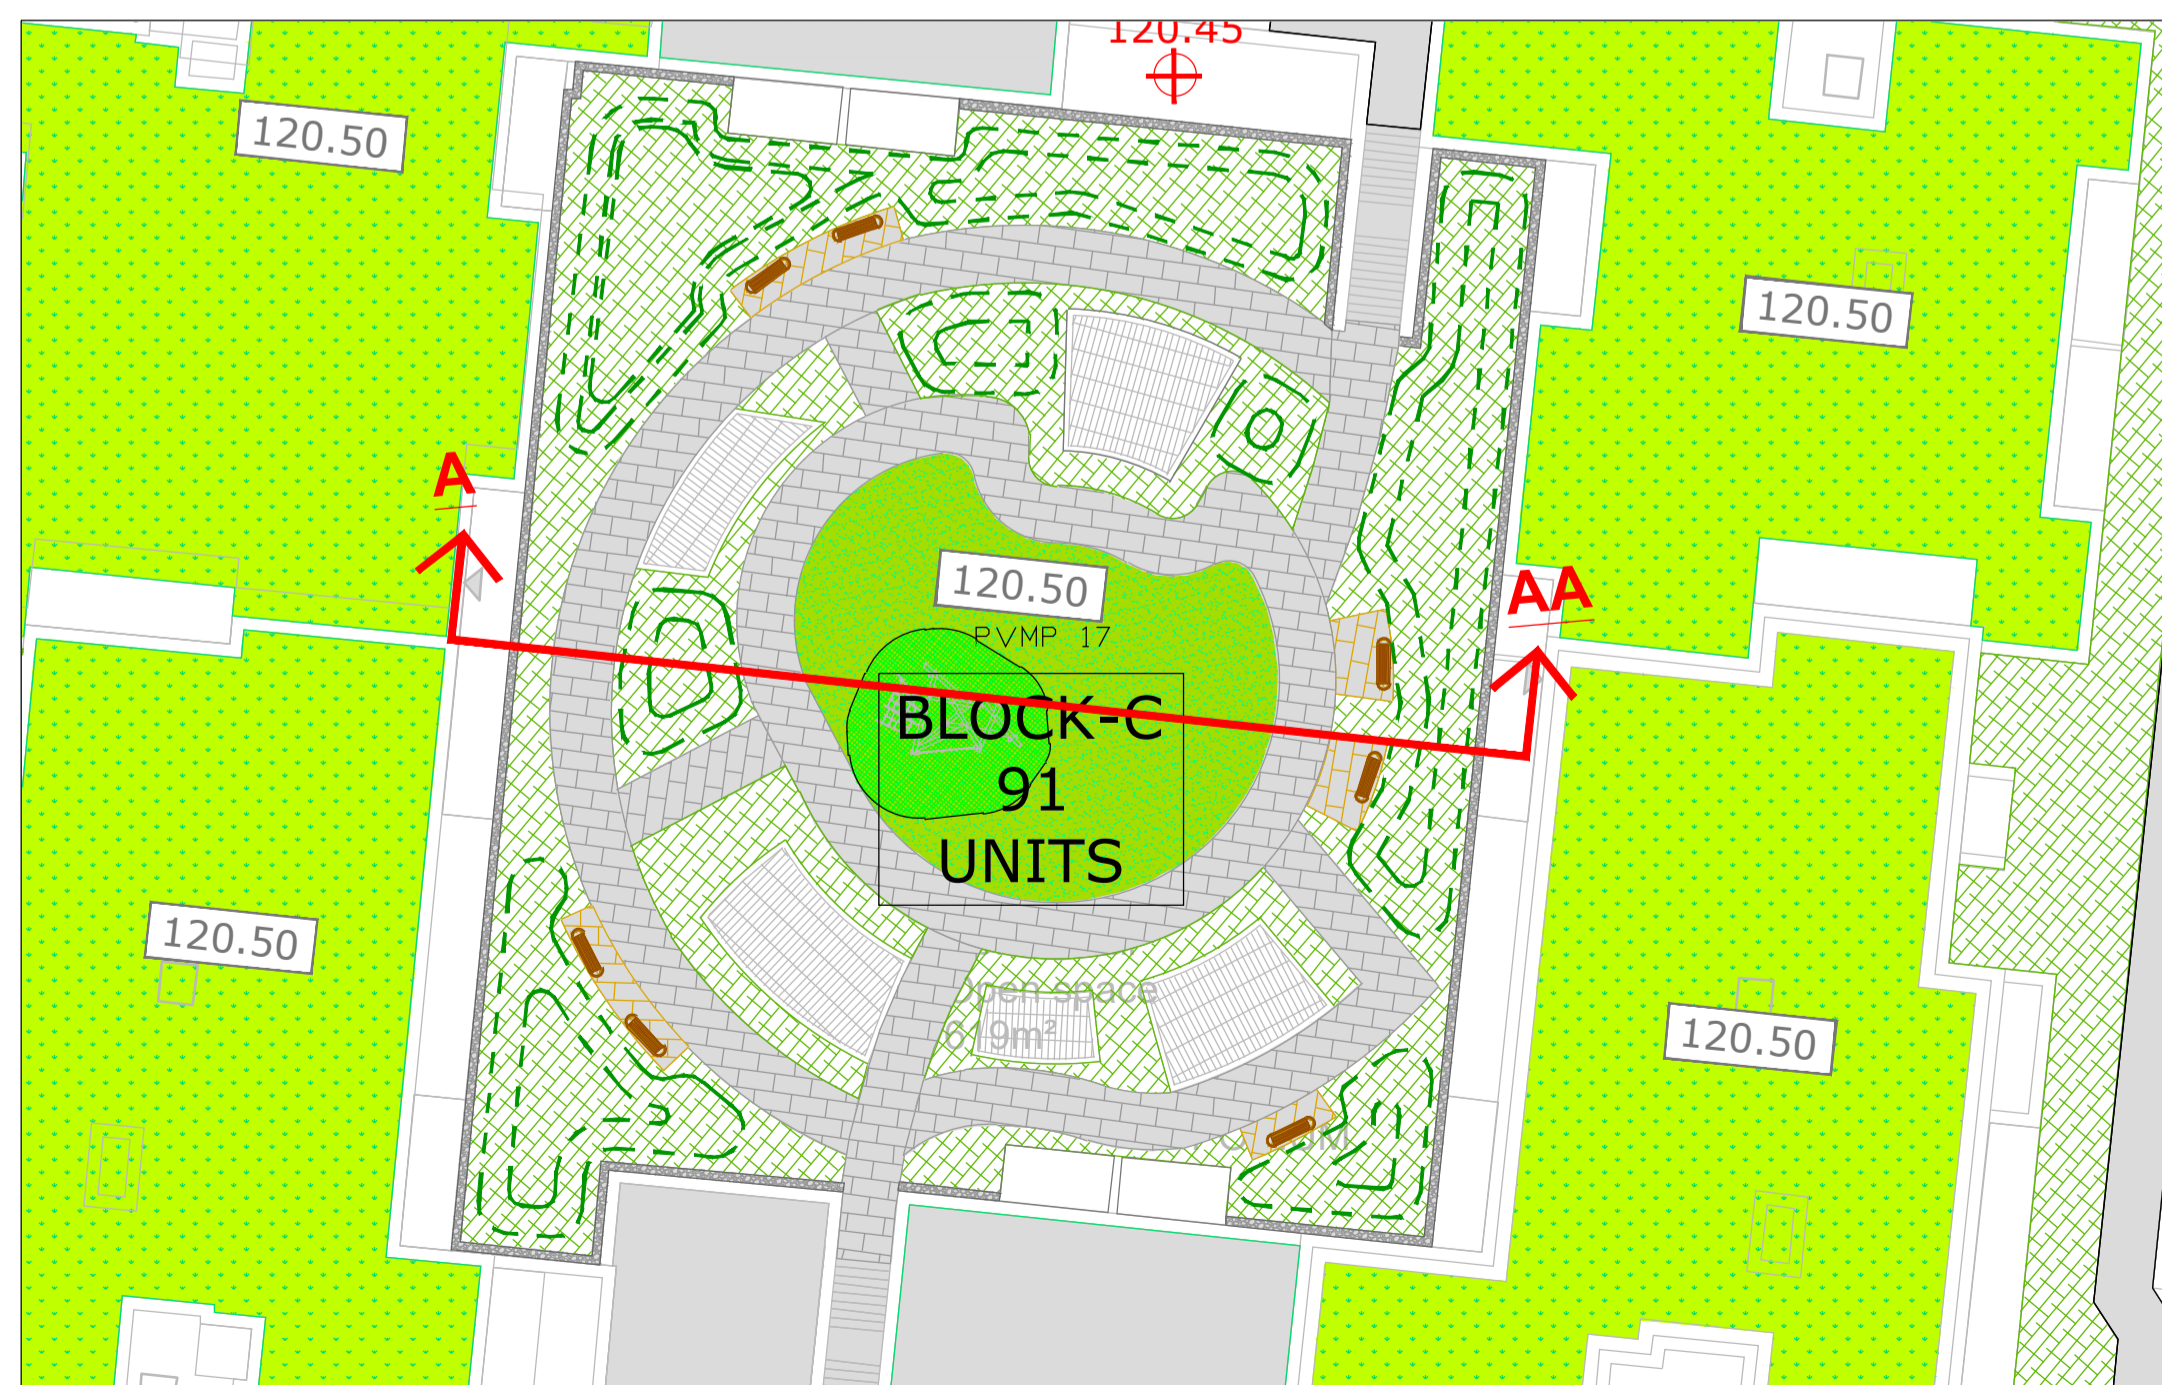

**Location Plan** Scale :1:5000



Revisions:			Project Title: Proposed Residential Development at Boherboy, Co. Dublin	Dwg. No.: 06
REV	DATE	BY	DESCRIPTION	Scale: As shown @ A1
				Date: 15-06-2020
				Drawing By: AMT
				Checked By: RMD
				Client: Kelland
				Drawing Title: Apartment Block A & B Podium Section
				Job No.: 1532
				 <b>Ronan MacDiarmada +Associates Ltd.</b> Landscape Architects and Consultants. 5 Tootenhill, Rathcoole, Co. Dublin tel: +353 1 412 4476 mob: 086 26 25 438 fax: +353 1 401 3748 e-mail: ronan@mda.ie