



Section A-AA - Housing Cell 2 - Suggested Rear Garden Treatment Scale (1:50 @ A1)

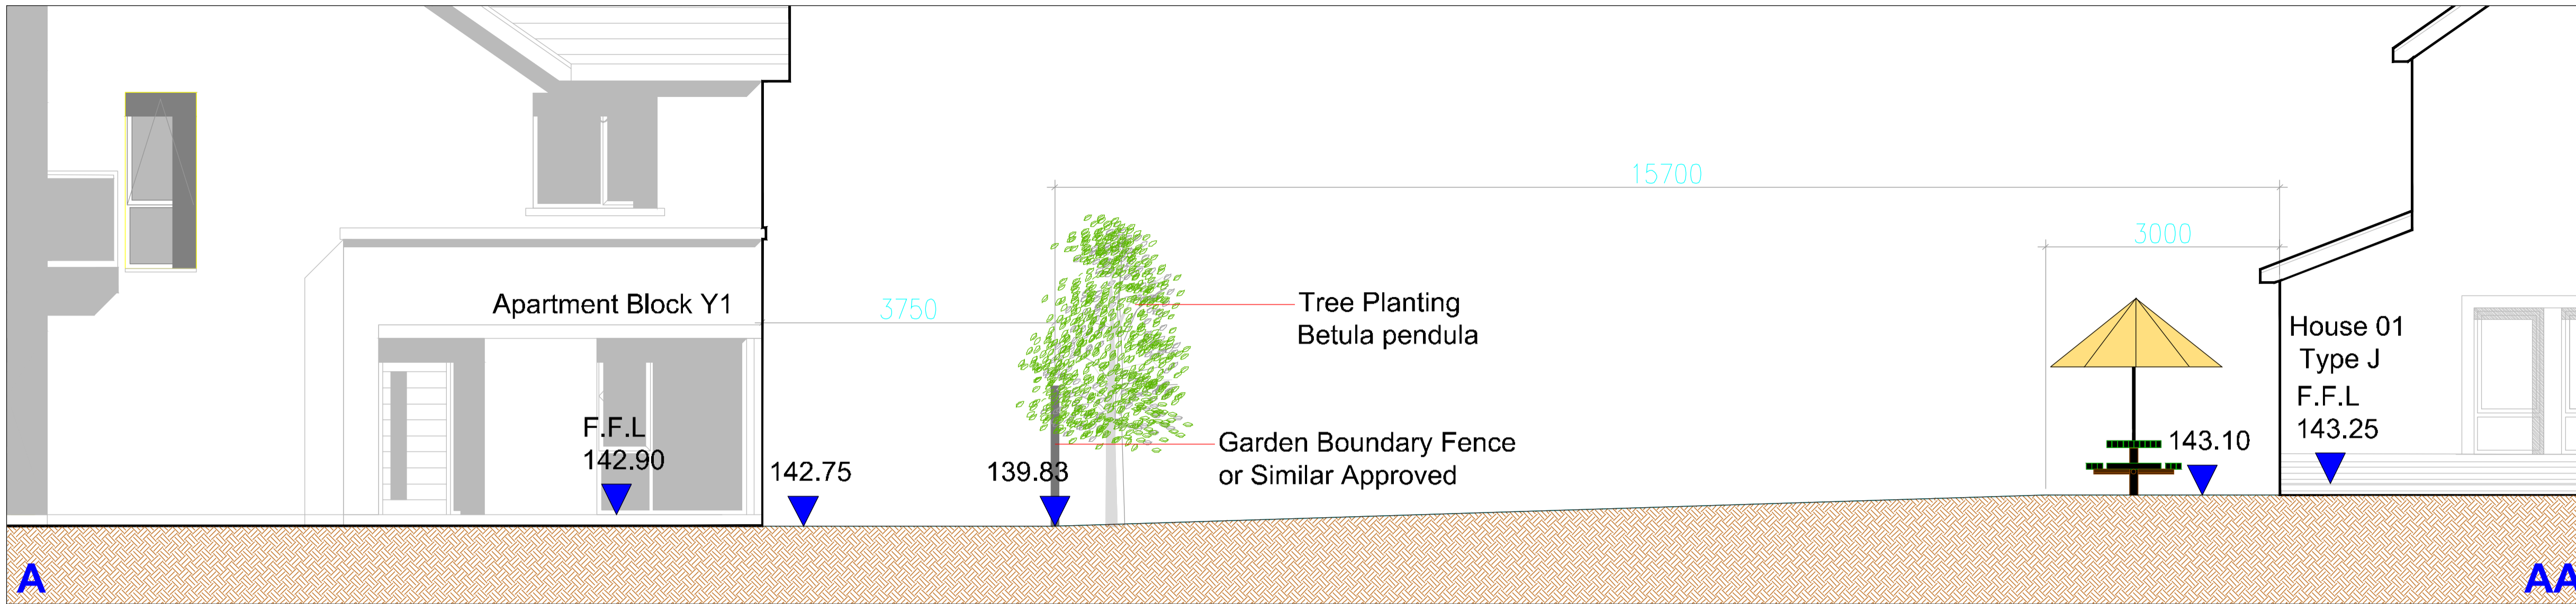


Location Plan Scale 1:5000

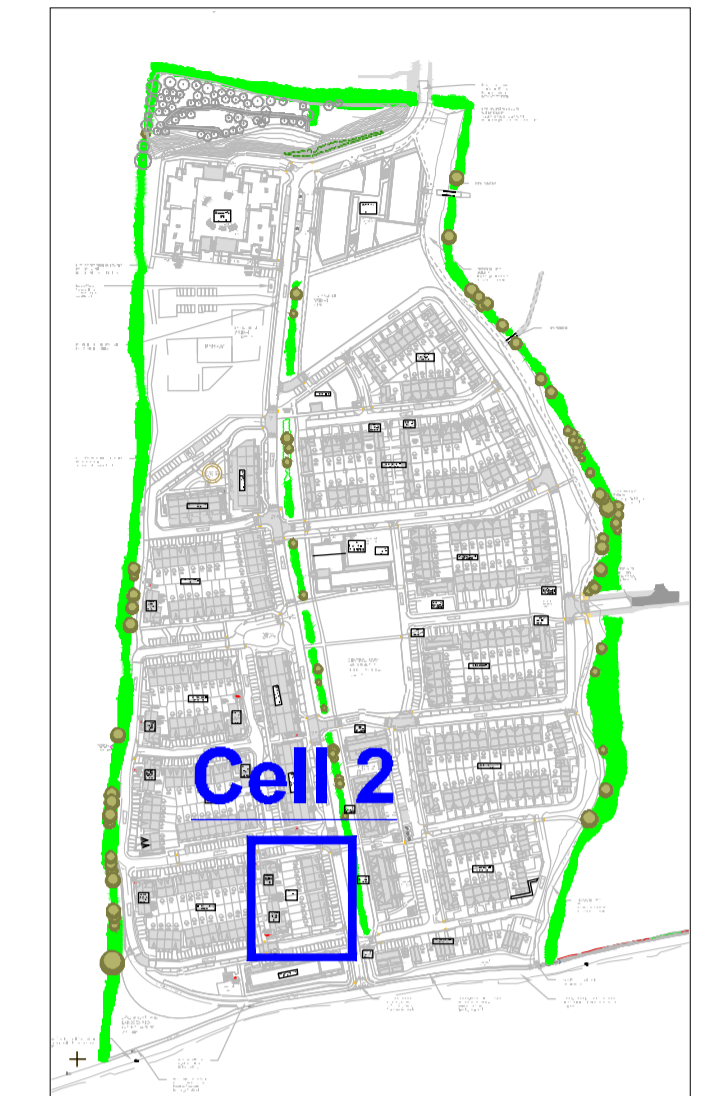

Section B-BB - Housing Cell 2 (Side Garden Access)


Scale (1:50 @ A1)

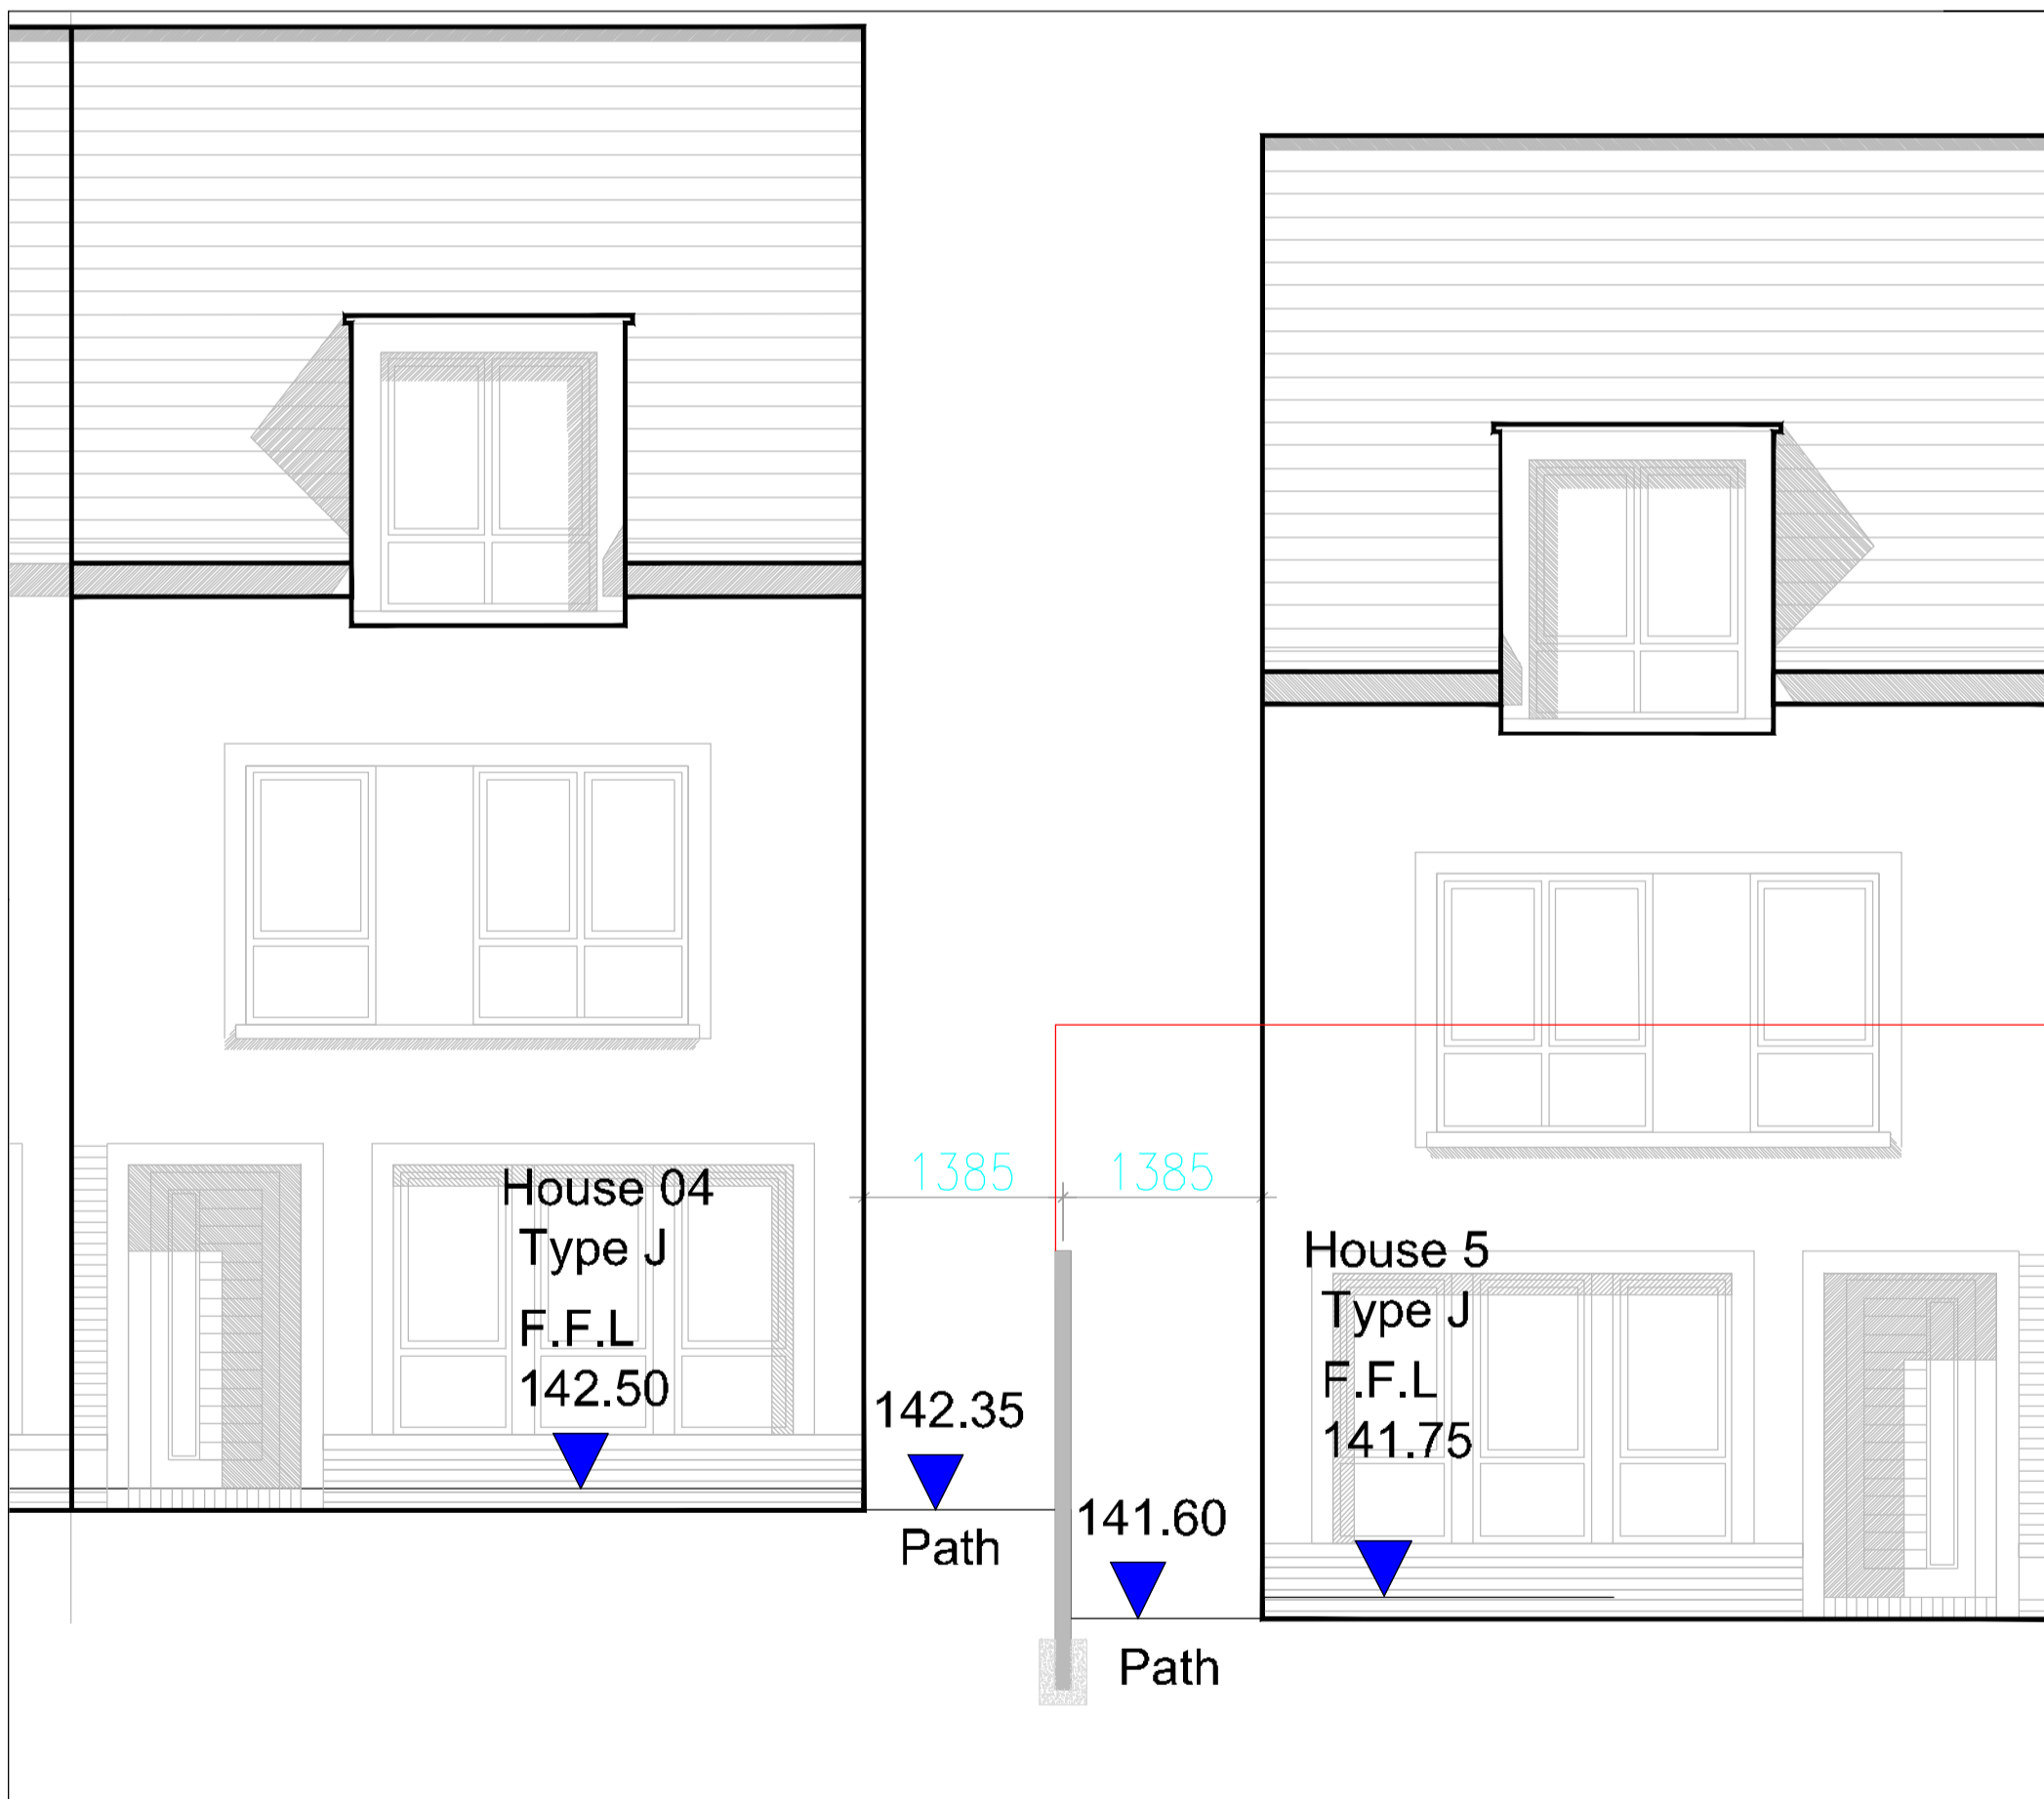

Concrete Post with Concrete Panels or Similar Approved

RETAINING WALL TREATMENTS	
	TREATMENT 1 Gabion Wall
	TREATMENT 2 Crib Wall
	TREATMENT 3 Rear Garden RSJs with Timber Sleepers in Between
	TREATMENT 4 Retaining Concrete Wall

Cell 2 Plan Scale 1:500

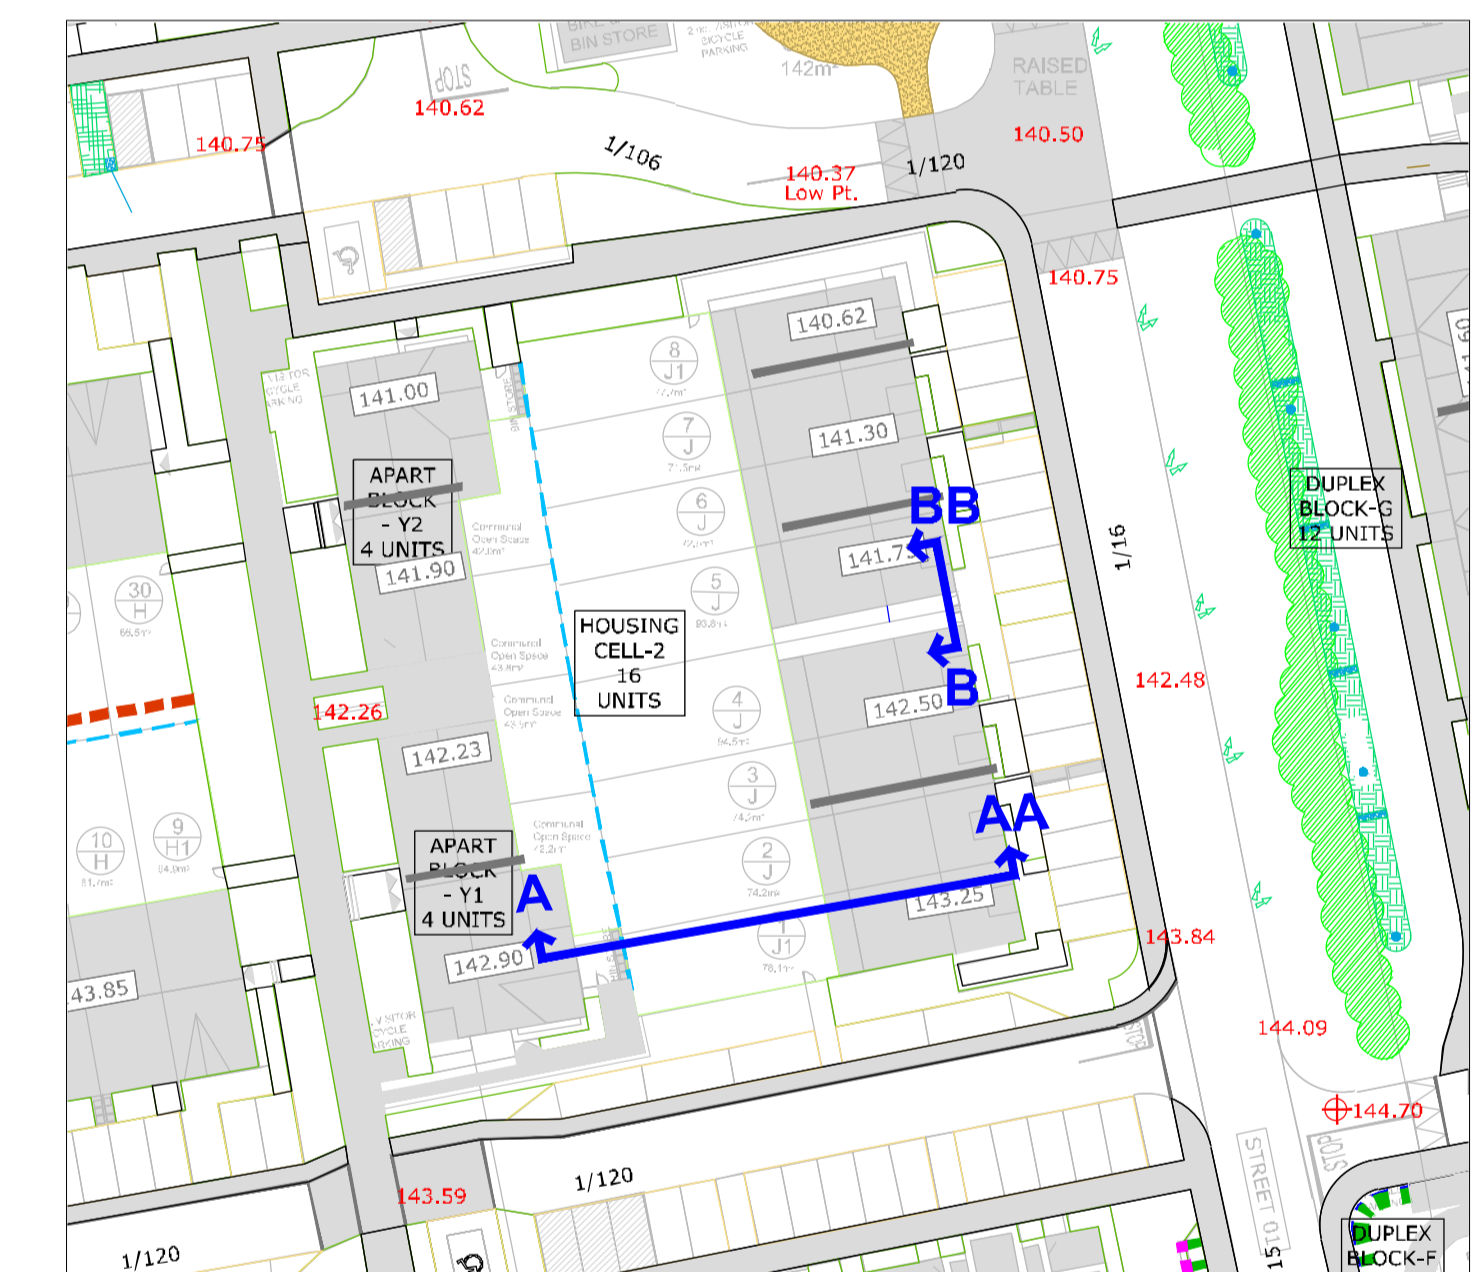

B

BB

Project Title: Proposed Residential Development at Boherboy, Co. Dublin	Dwg. No.: 08a (A1)
Client: Kelland/Durkan	Scale: As Shown
Drawing Title: Suggested Rear Garden Treatment (Durkan Site Cell 2)	Date: 15-06-2020
Job No.: 1532	Drawing By: AMT
	Checked By: RMD

Ronan MacDiarmada + Associates Ltd.
 Landscape Architects and Consultants.
 5 Tootenhill, Rathcoole, Co. Dublin
 tel: +353 1 412 4476 mob: 086 26 25 436
 fax: +353 1 401 3748 e-mail: ronan@rmdia.ie

This Drawing is Copyright ©