


Section A-AA - Housing Cell 8 - Suggested Rear Garden Treatment | Scale (1:50 @ A1)

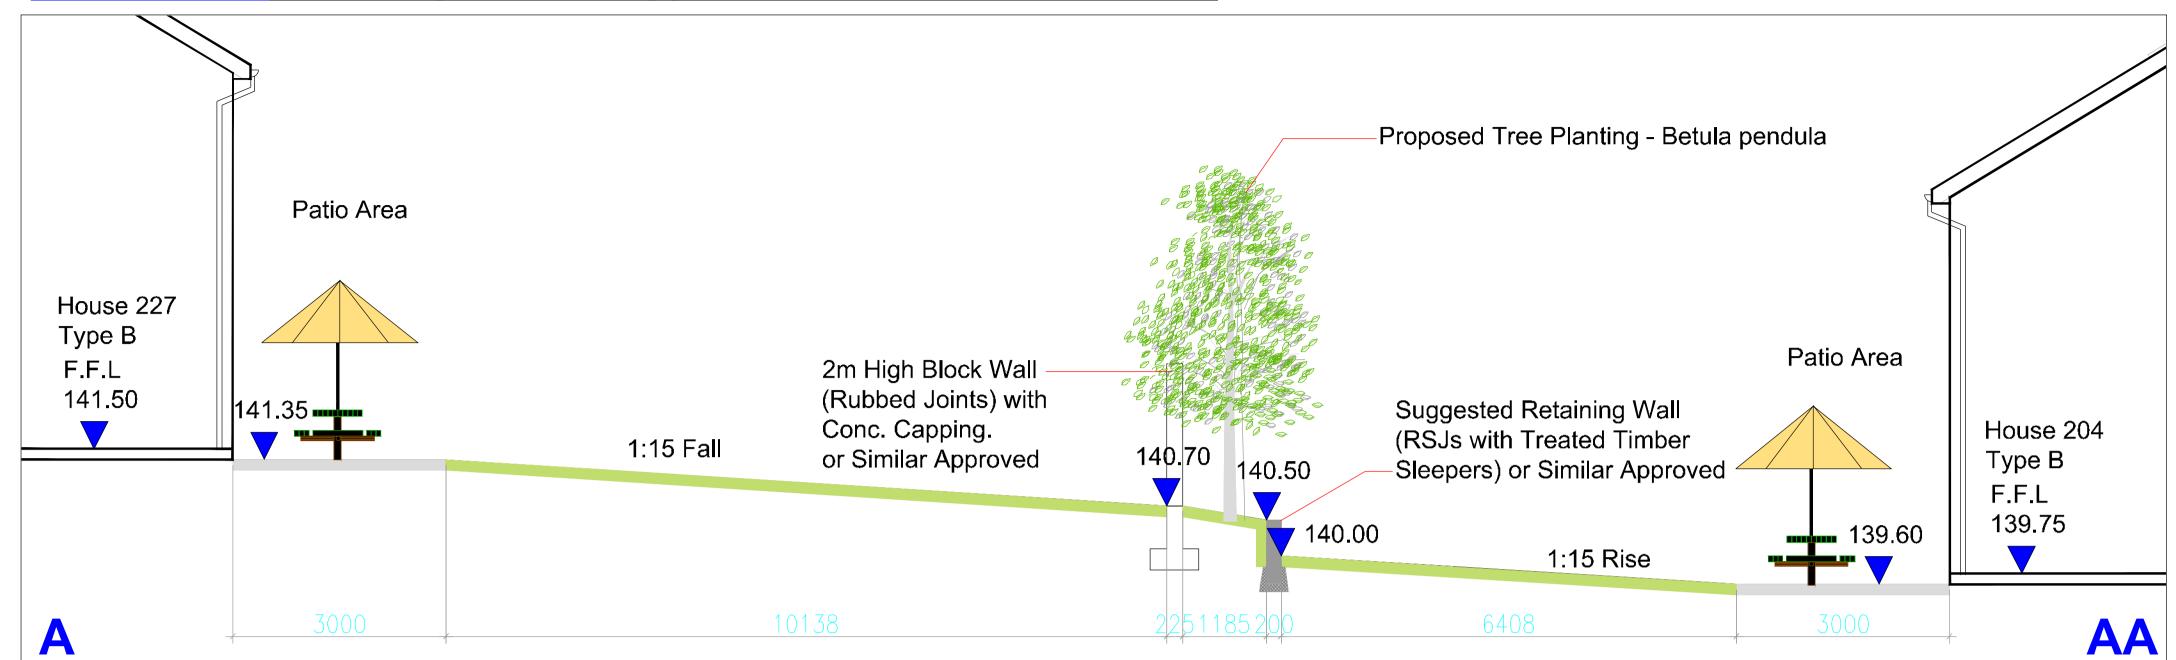

Location Plan Scale 1:5000

Section B-BB - Housing Cell 8 - Suggested Rear Garden Treatment Scale (1:50 @ A1)

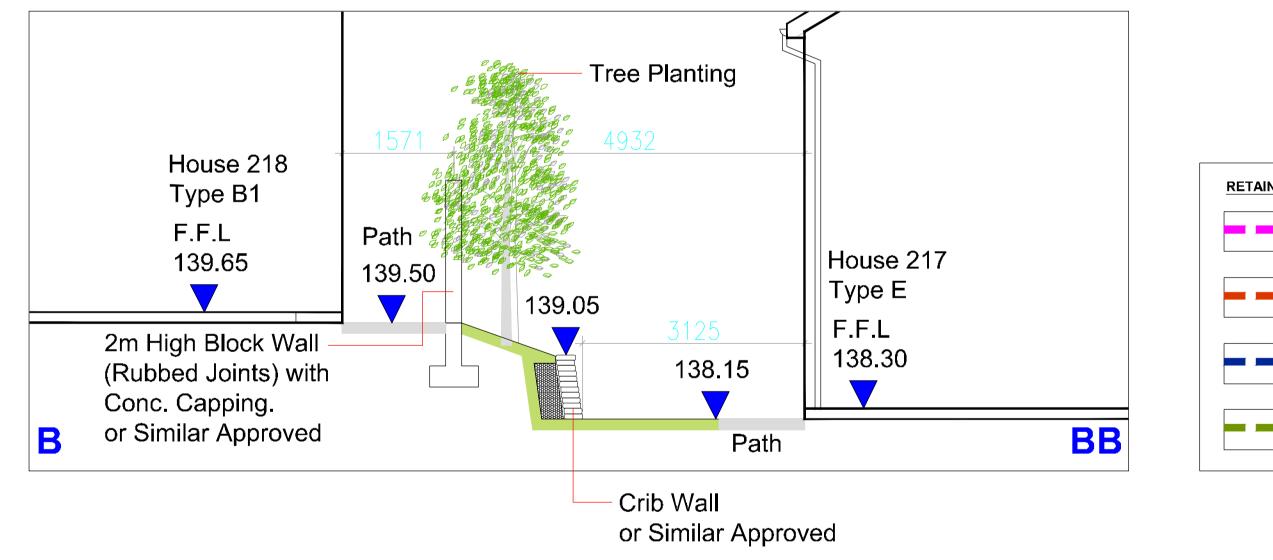

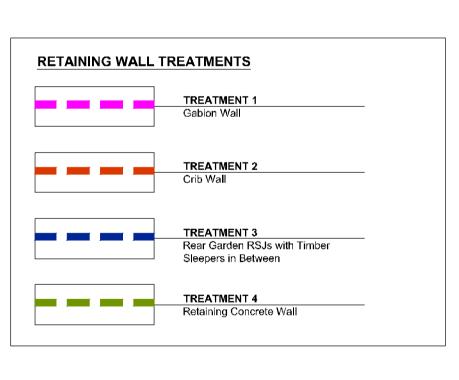



Project Title: Proposed Residential Development at Boherboy, Co. Dublin	Dwg. N o.: 08f (A1)
	Scale: As Shown
Client: Kelland/Durkan	Date: 15-06-2020
Drawing Title: Suggested Rear Garden Treatment (Kelland Site Cell 8)	Drawing By: AMT
Job No.: 1532	Checked By: RMD



Ronan MacDiarmada +Associates Ltd.
Landscape Architects and Consultants.

5 Tootenhill, Rathcoole, Co. Dublin
tel: +353 1 412 4476 mob: 086 26 25 438
fax: +353 1 401 3748 e-mail: ronan@rmda.ie