




Section A-AA - Housing Cell 9 - Suggested Rear Garden Treatment Scale (1:50 @ A1)

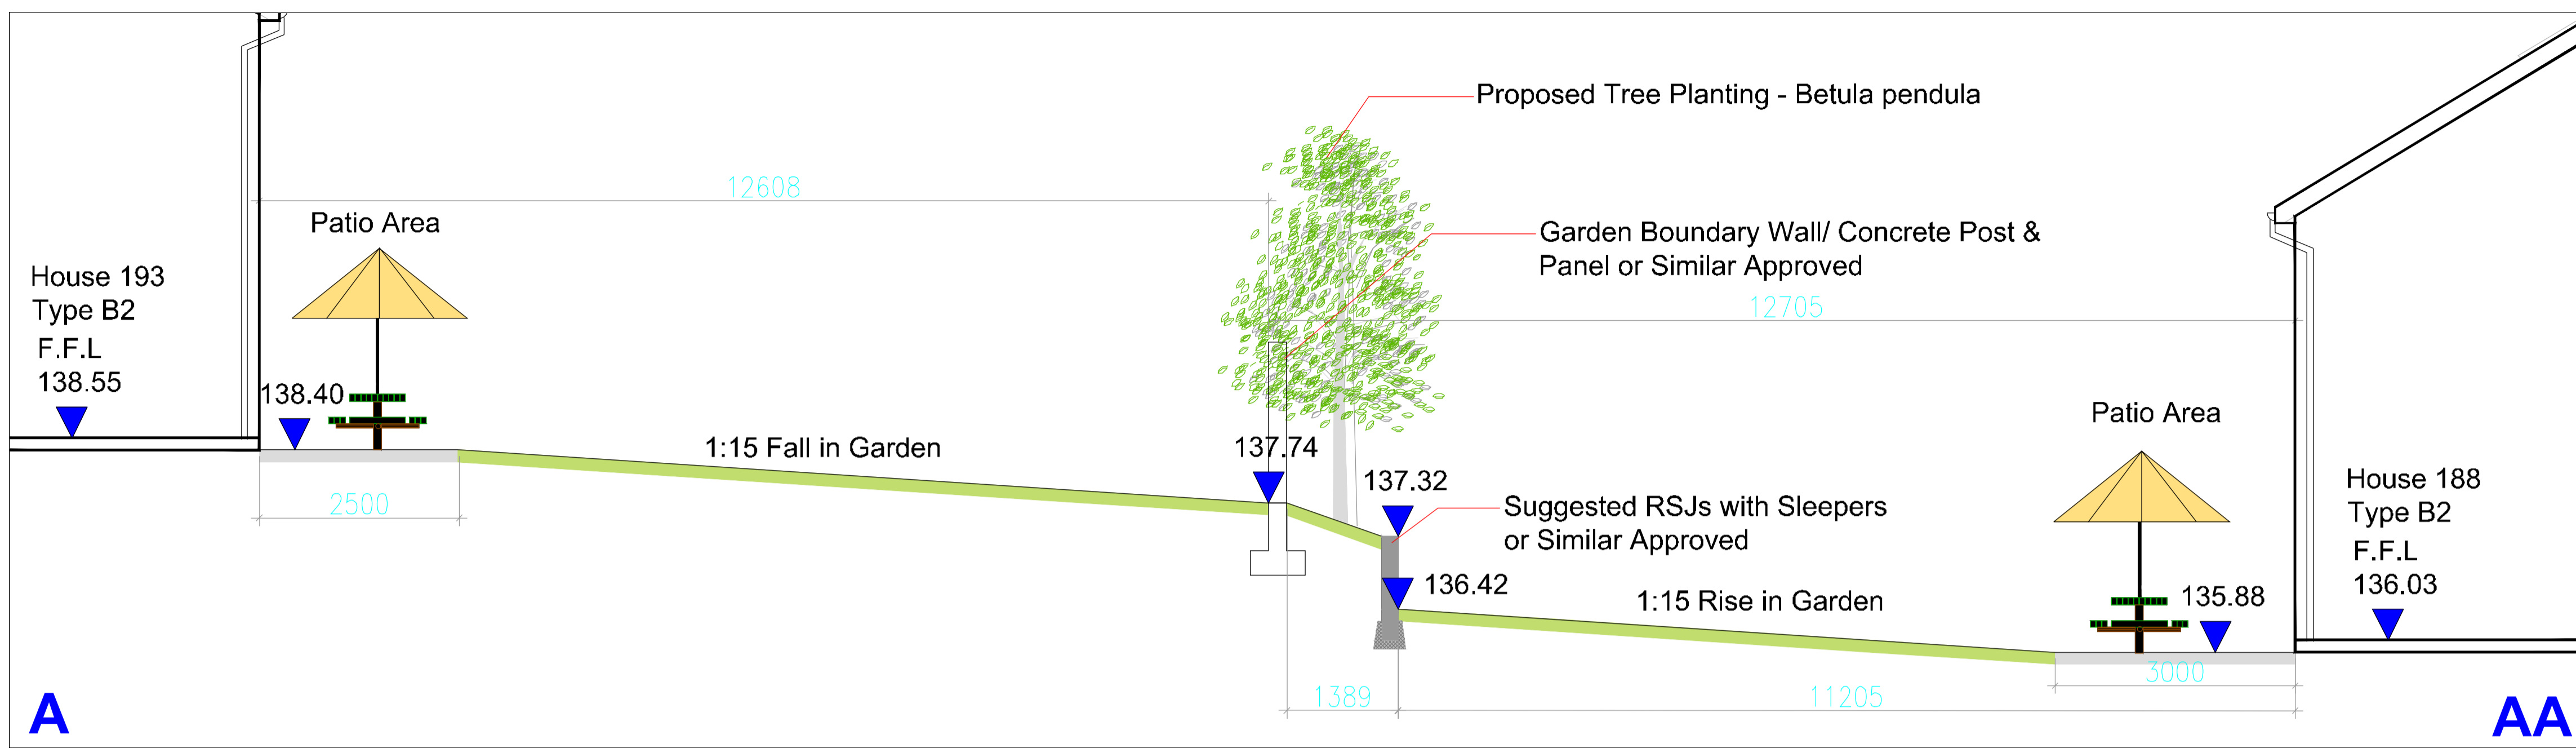

Location Plan Scale 1:5000

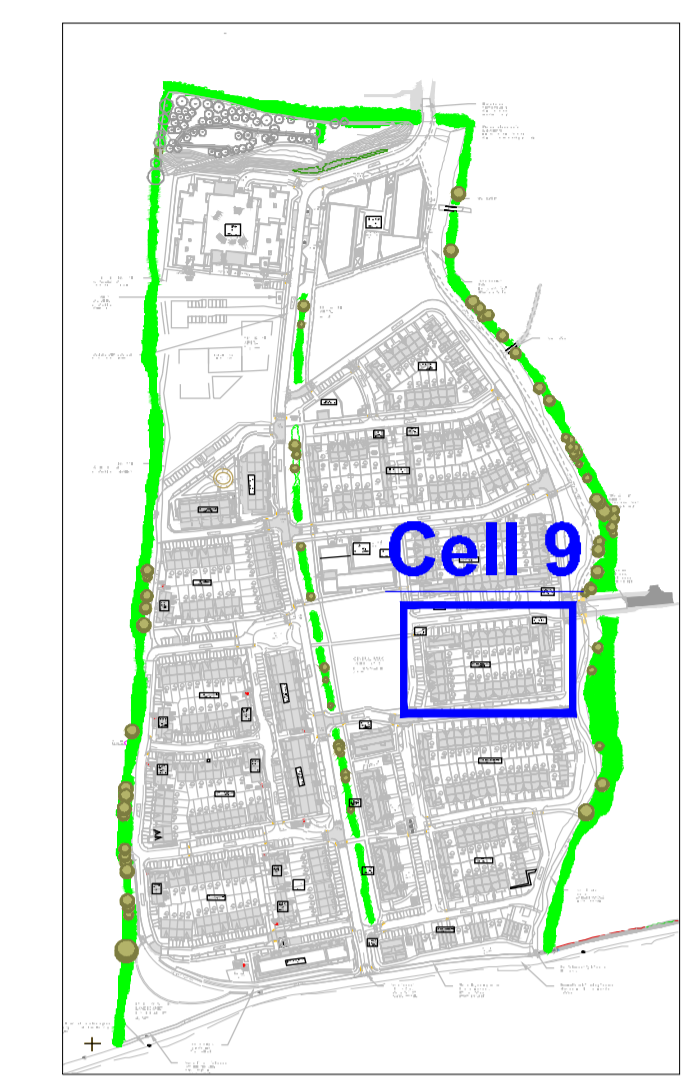


Section B-BB - Housing Cell 9 - Suggested Rear Garden Treatment Scale (1:50 @ A1)

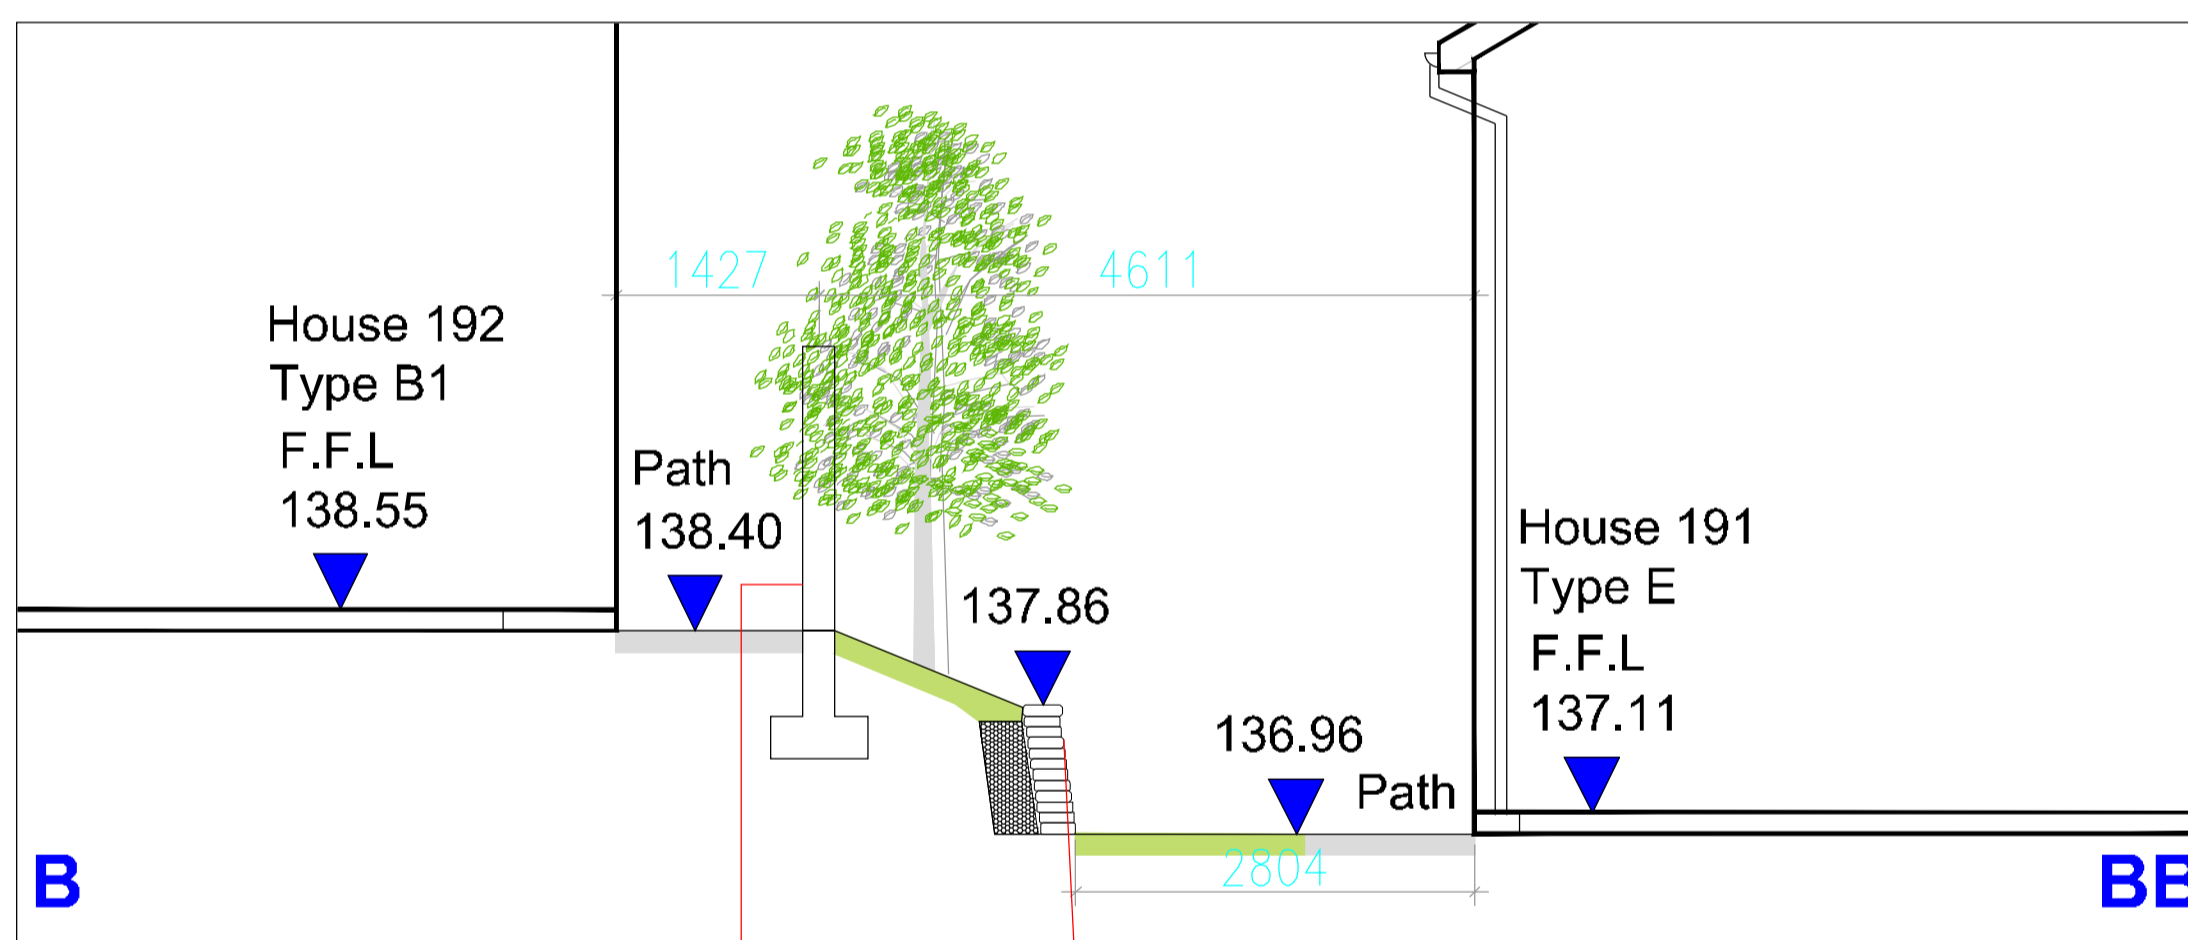

RETAINING WALL TREATMENTS	
	TREATMENT 1 Gabion Wall
	TREATMENT 2 Crib Wall
	TREATMENT 3 Rear Garden RSJs with Timber Sleepers in Between
	TREATMENT 4 Retaining Concrete Wall

Cell 9 Plan Scale 1:500

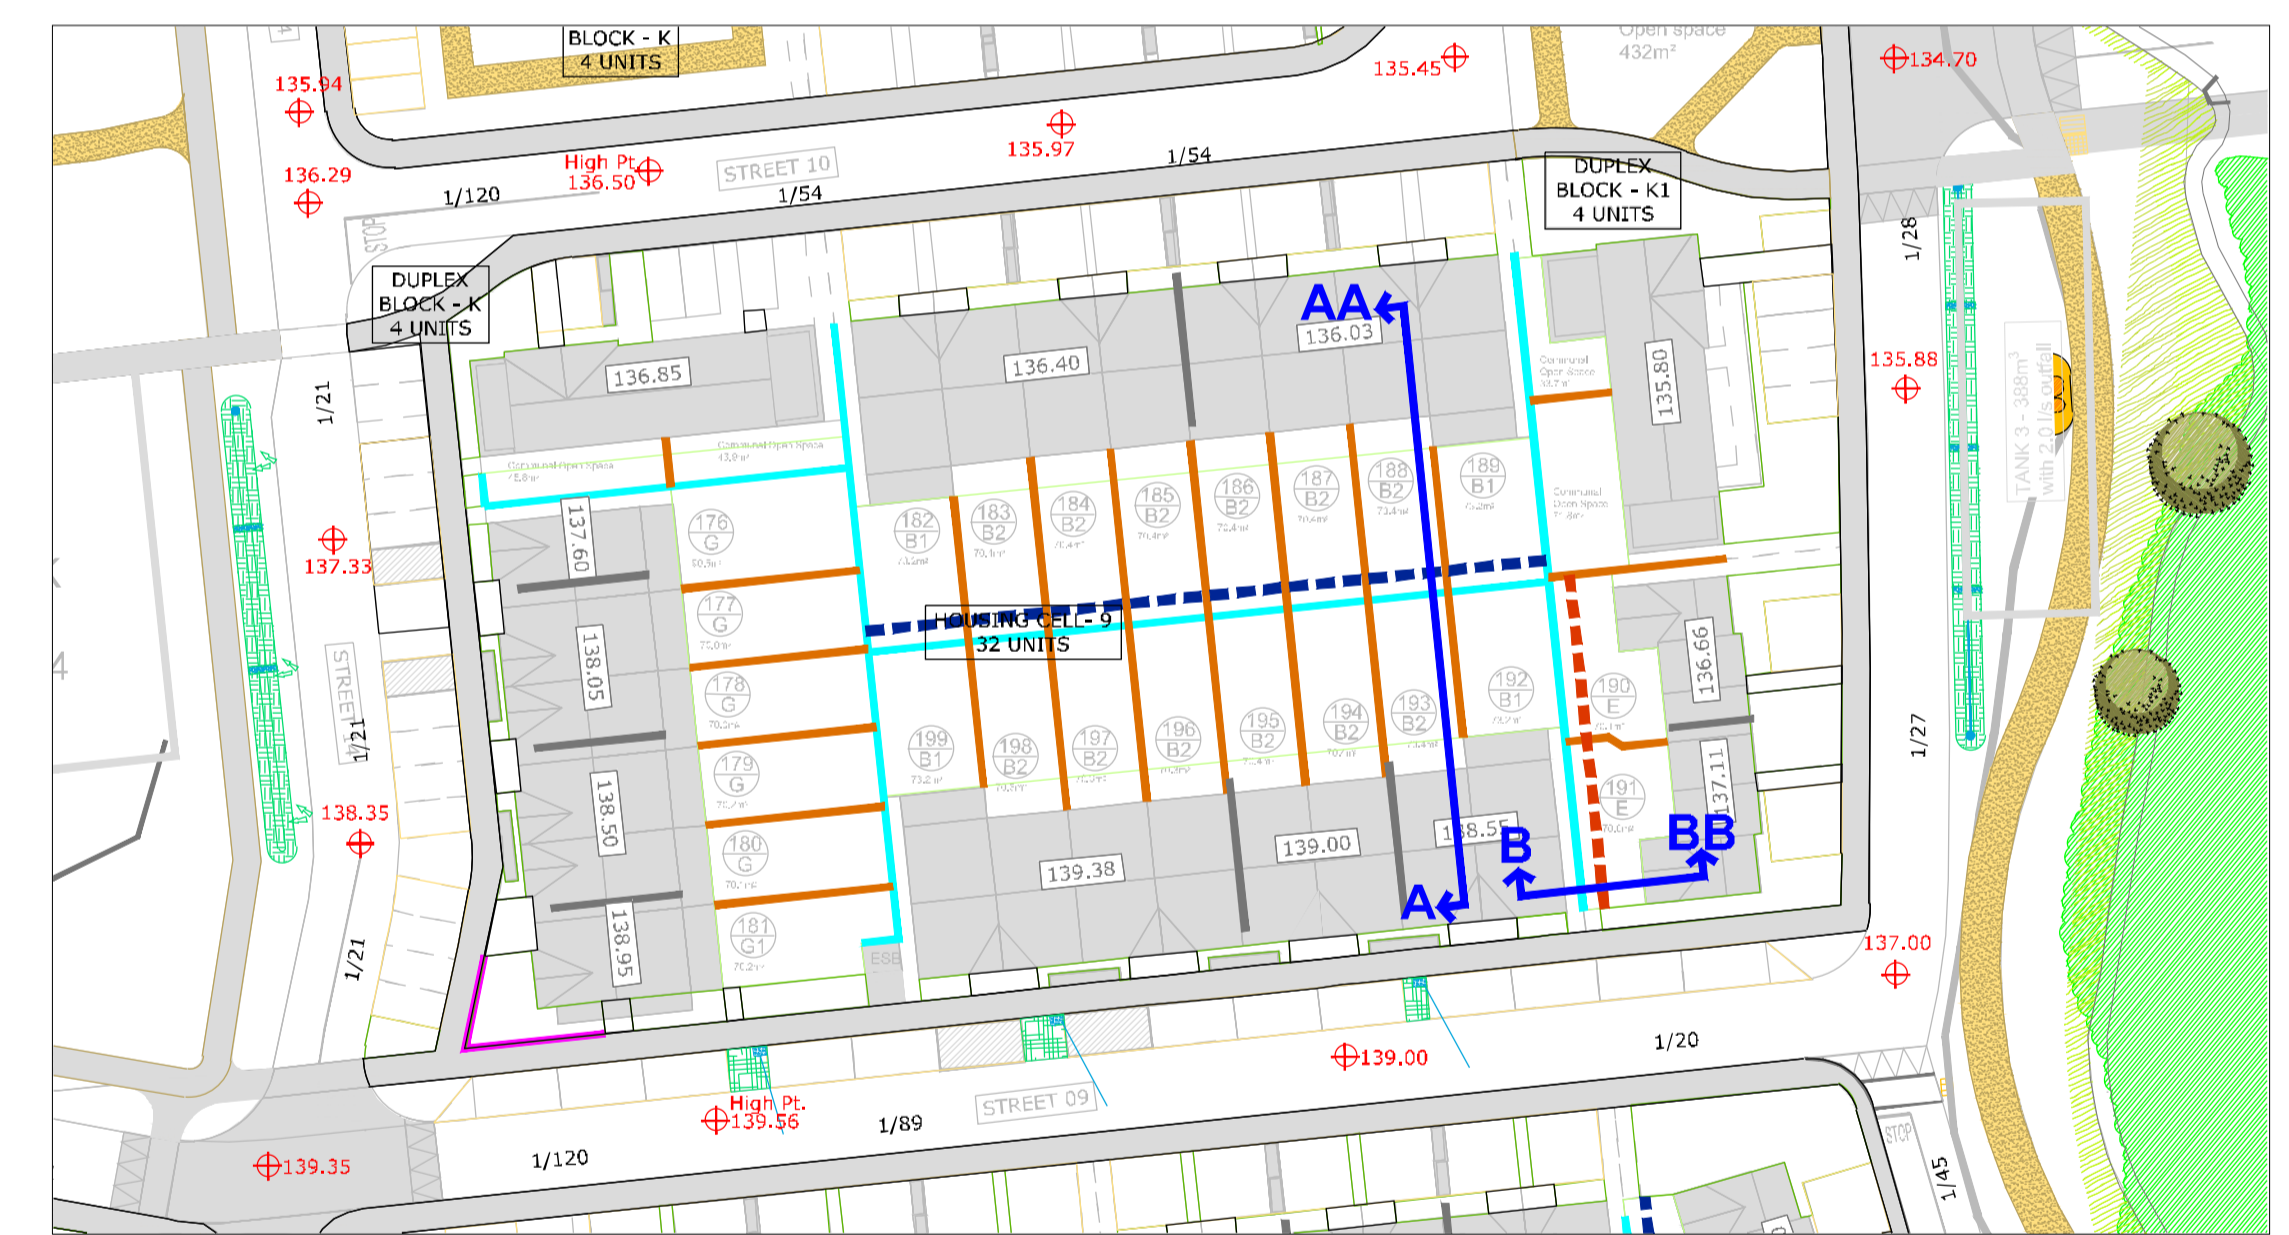

Garden Boundary Wall/ Concrete Post & Panel or Similar Approved

Suggested Crib Wall or Similar Approved

Project Title: Proposed Residential Development at Boherboy, Co. Dublin	Dwg. No.: 08g (A1)
Client: Kelland/Durkan	Scale: As Shown
Drawing Title: Suggested Rear Garden Treatment (Kelland Site Cell 9)	Date: 15-08-2020
Job No.: 1532	Drawing By: AMT
	Checked By: RMD
Ronan MacDiarmada + Associates Ltd. Landscape Architects and Consultants. 5 Tootenhill, Rathcoole, Co. Dublin tel: +353 1 412 4476 mob: 086 26 25 438 fax: +353 1 401 3748 e-mail: ronan@mca.ie	