



**Section A-AA - Housing Cell 12 - Suggested Rear Garden Treatment** Scale (1:50 @ A1)

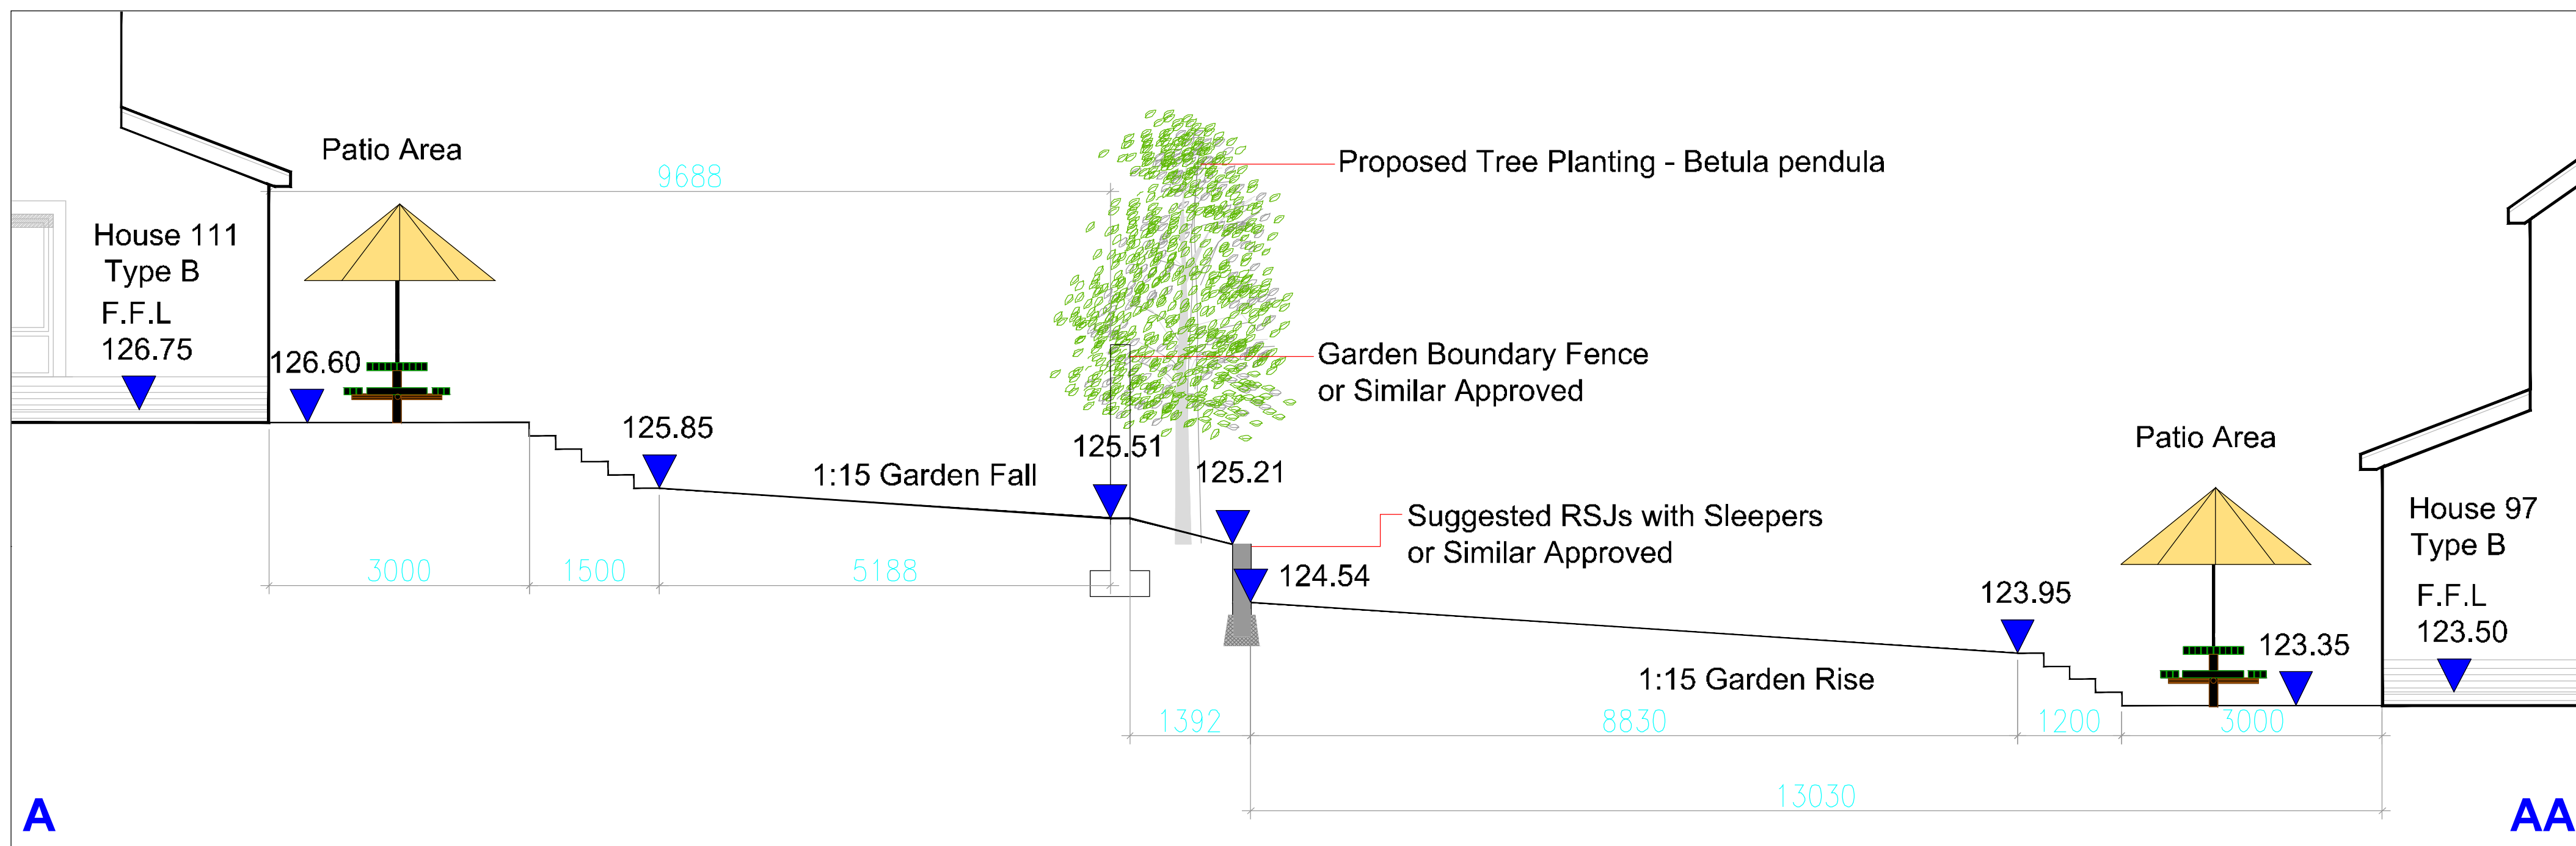


**Location Plan** Scale 1:5000

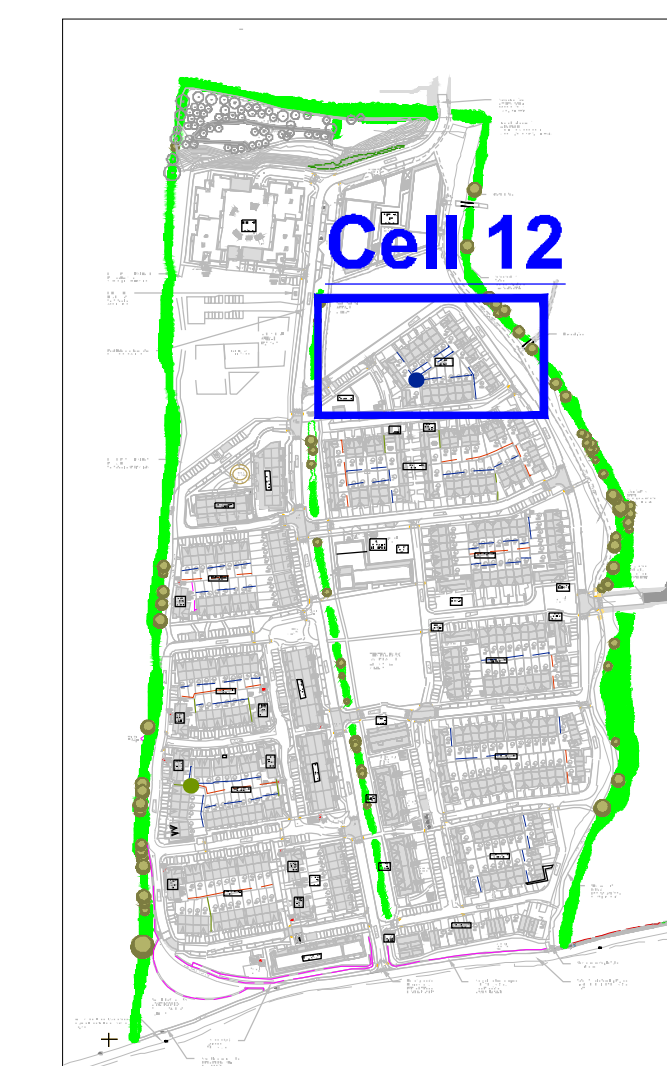


**Section B-BB - Housing Cell 12**

Scale (1:50 @ A1)

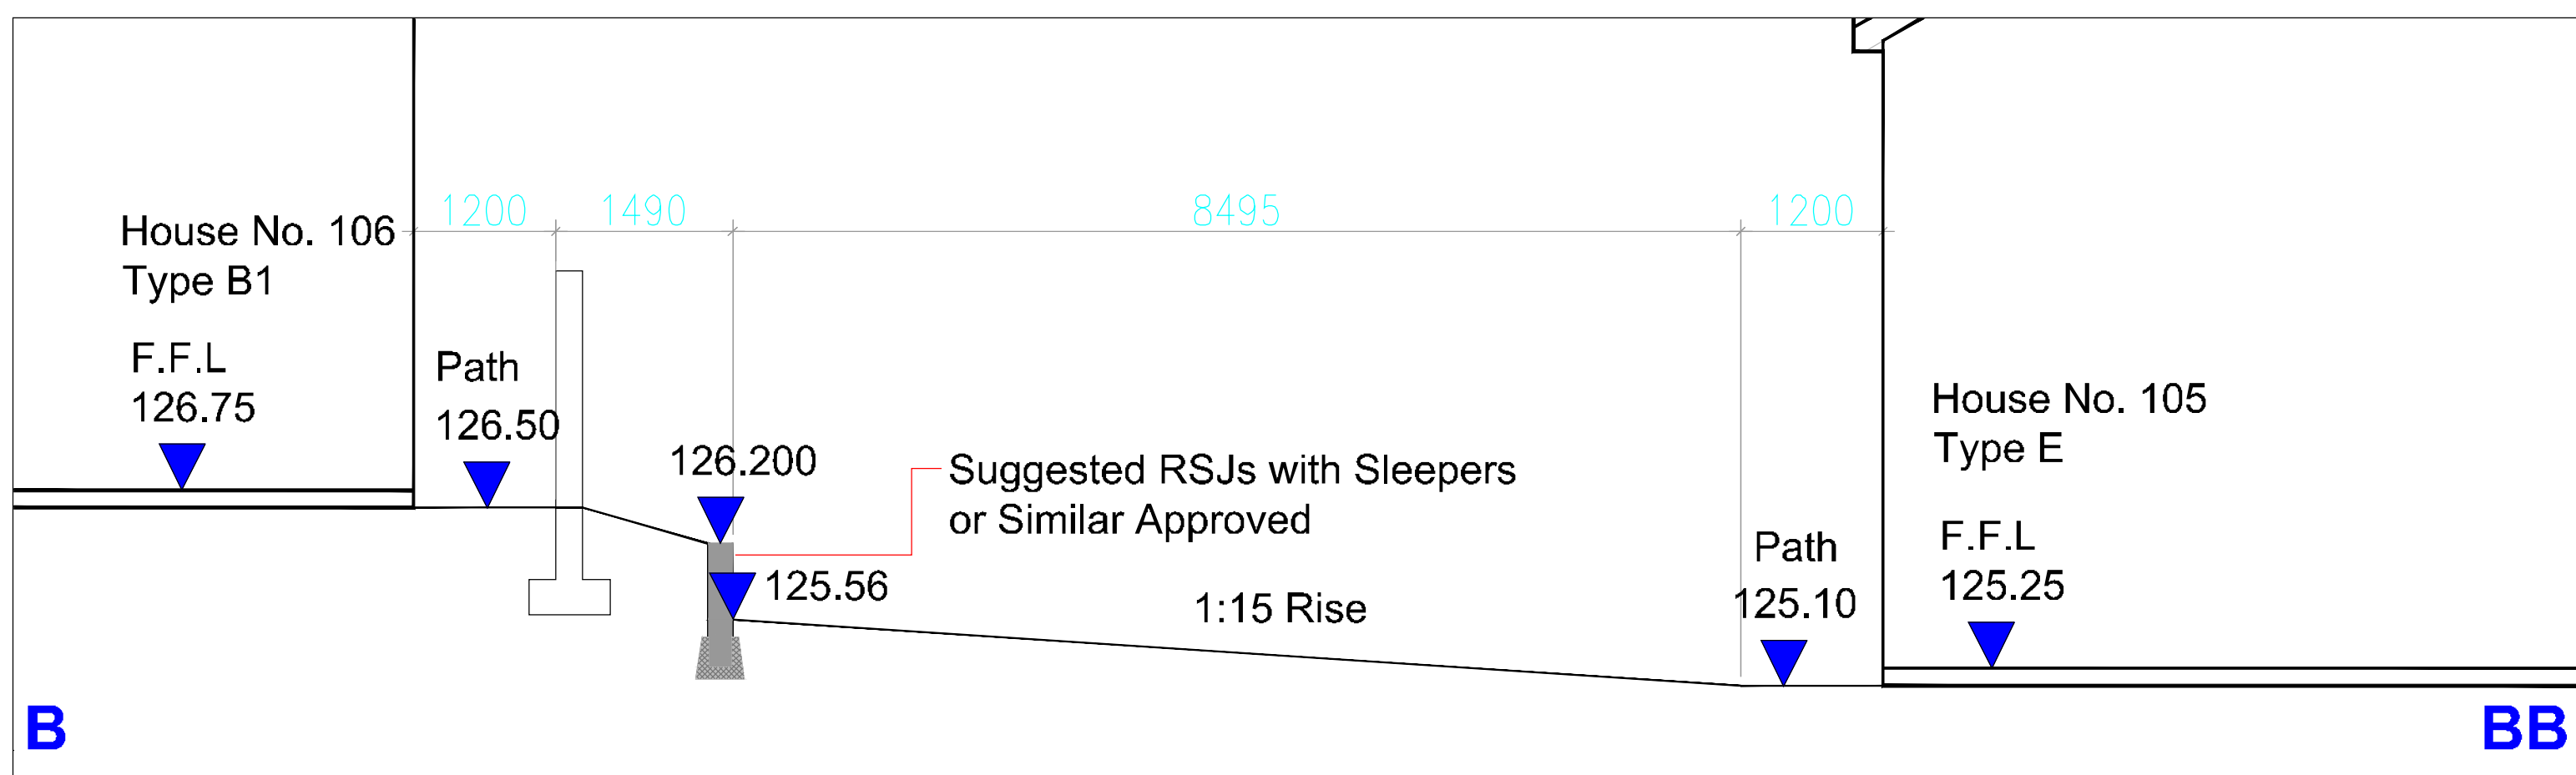

**Cell 12 Plan** Scale 1:500

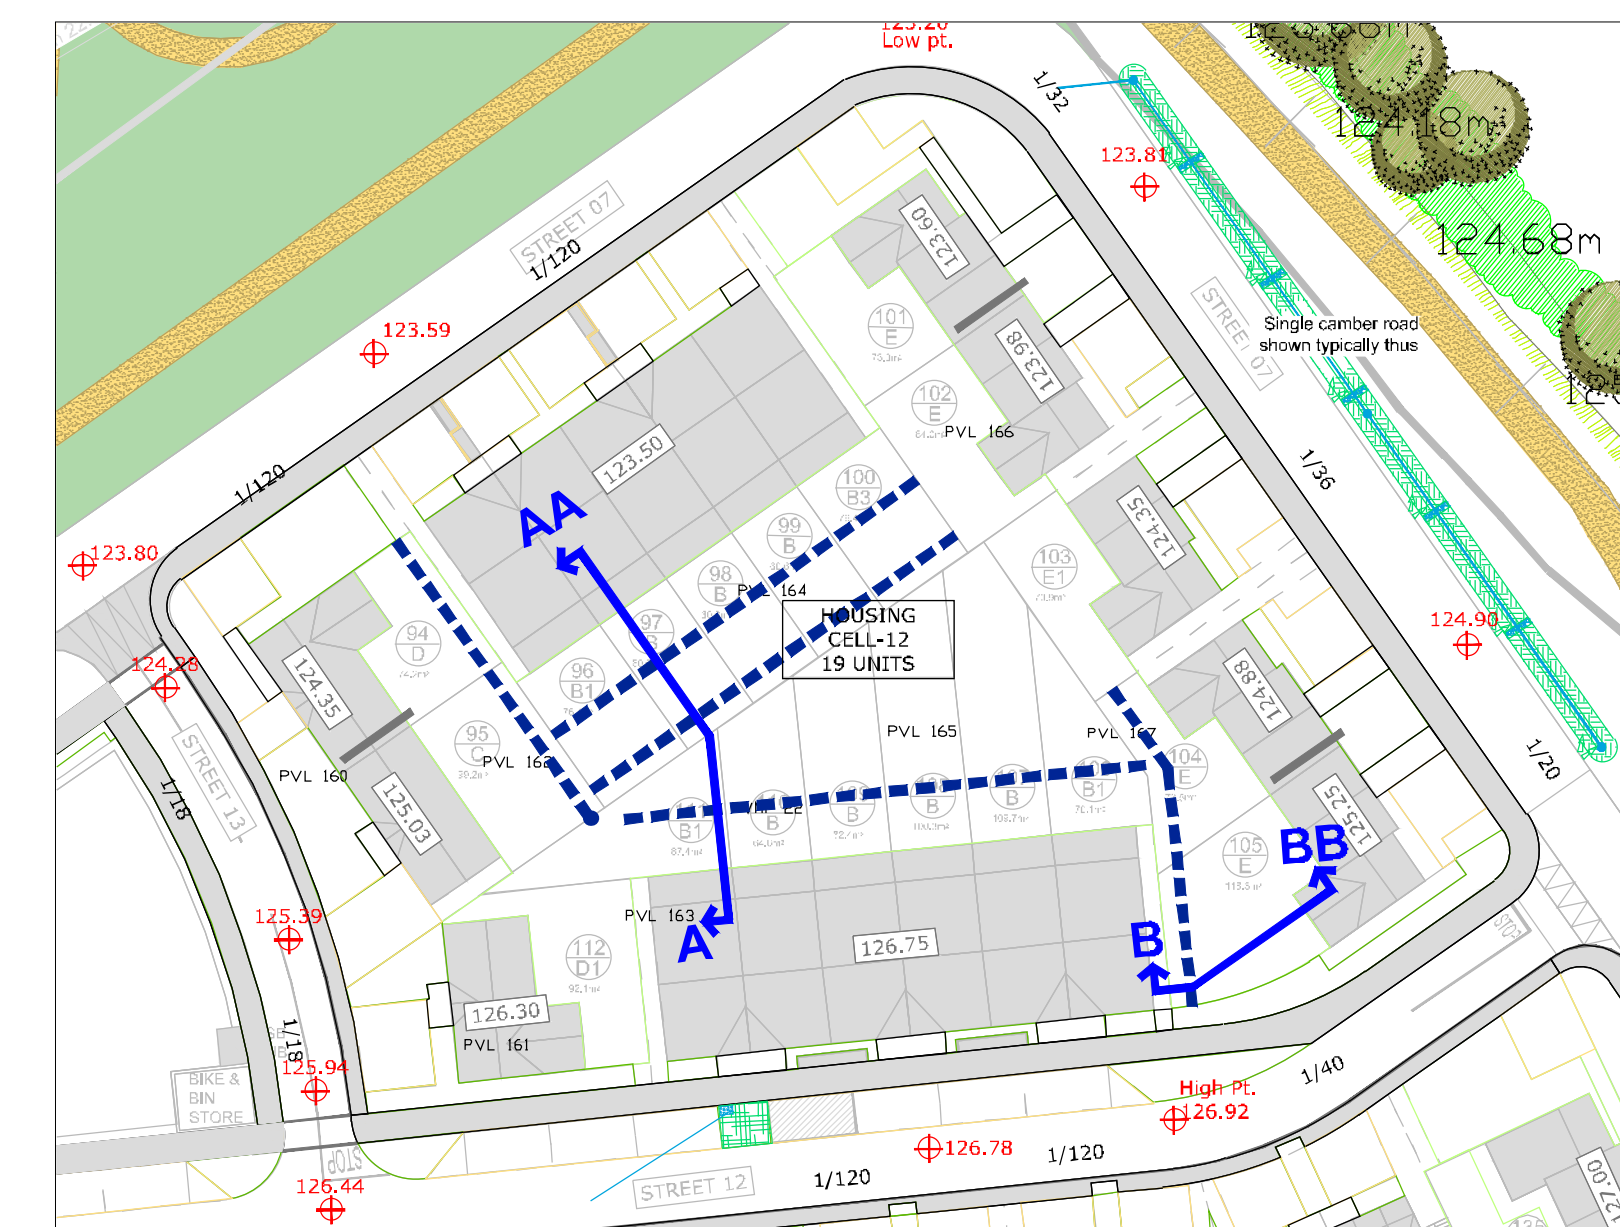

RETAINING WALL TREATMENTS	
	TREATMENT 1 Gabion Wall
	TREATMENT 2 Crib Wall
	TREATMENT 3 Rear Garden RSJs with Timber Sleepers in Between
	TREATMENT 4 Retaining Concrete Wall

Project Title: Proposed Residential Development at Boherboy, Co. Dublin	Dirg. No.: 08 (A1)
Client: Kelland/Durkan	Scale: As Shown
Drawing Title: Suggested Rear Garden Treatment (Kelland Site Cell 12)	Date: 15-08-2020
Job No.: 1532	Drawing By: AMT
	Checked By: RMD
<b>Ronan MacDiarmada + Associates Ltd.</b> Landscape Architects and Consultants. 5 Tootenhill, Rathcoole, Co. Dublin tel: +353 1 412 4476 mob: 086 26 25 438 fax: +353 1 401 3748 e-mail: ronan@mca.ie	