



**Section D-DD - Openspace** Scale (1:150 @ A1)

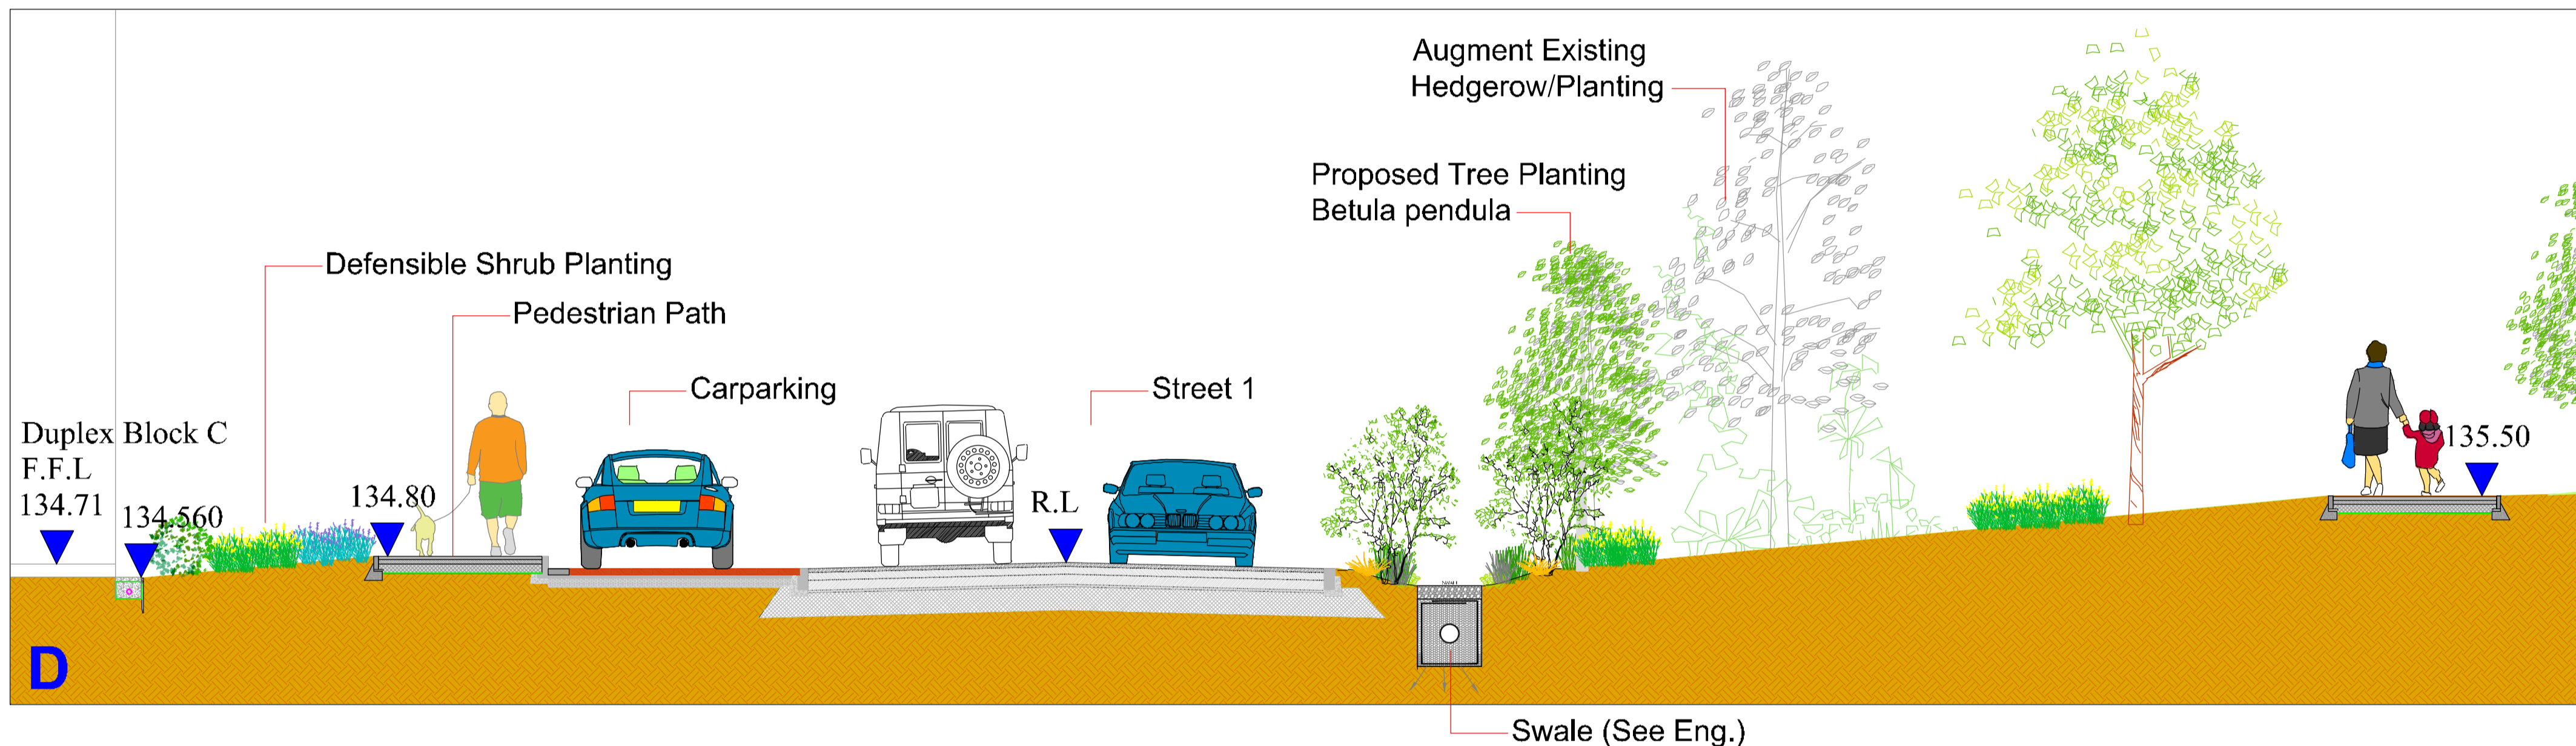

**Section D-DD Part 1 - Openspace** Scale (1:50 @ A1)



**Section D-DD Part 2 - Openspace** Scale (1:50 @ A1)

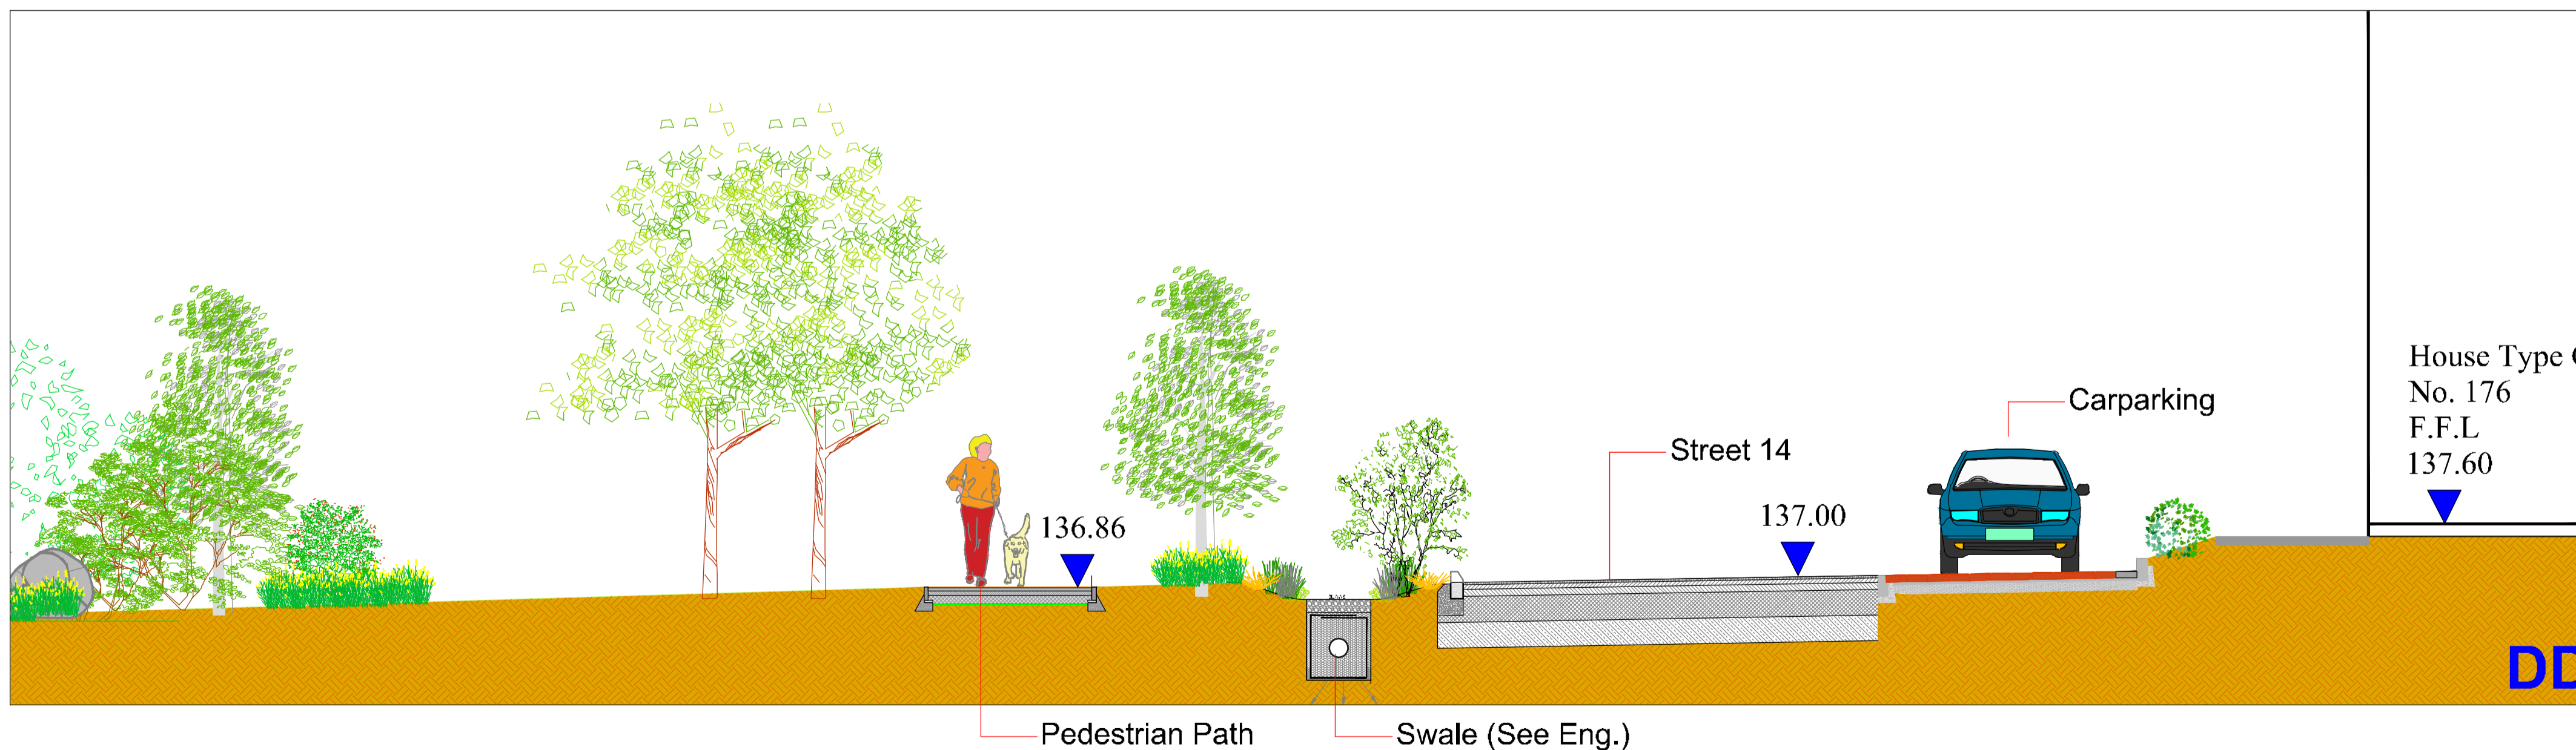

**Location Plan** Scale 1:2500



Project Title: Proposed Residential Development at Boherboy, Co. Dublin	Draw. No.: 06 (A1)
Client: Kelland/Durkan	Scale: 1:50, 1:150 @ A1
Drawing Title: Openspace Section D-DD	Date: 15-08-2020
Job No.: 1532	Drawing By: AMT
	Checked By: RMD
<b>Ronan MacDiarmada + Associates Ltd.</b> Landscape Architects and Consultants. 5 Tootenhill, Rathcoole, Co. Dublin tel: +353 1 412 4476 mob: 086 26 25 438 fax: +353 1 401 3748 e-mail: ronan@rmda.ie	