




Proposed Side Contiguous Elevation
Scale 1/100

WHERE ACCESS IS RESTRICTED ASSUMPTIONS HAVE BEEN MADE

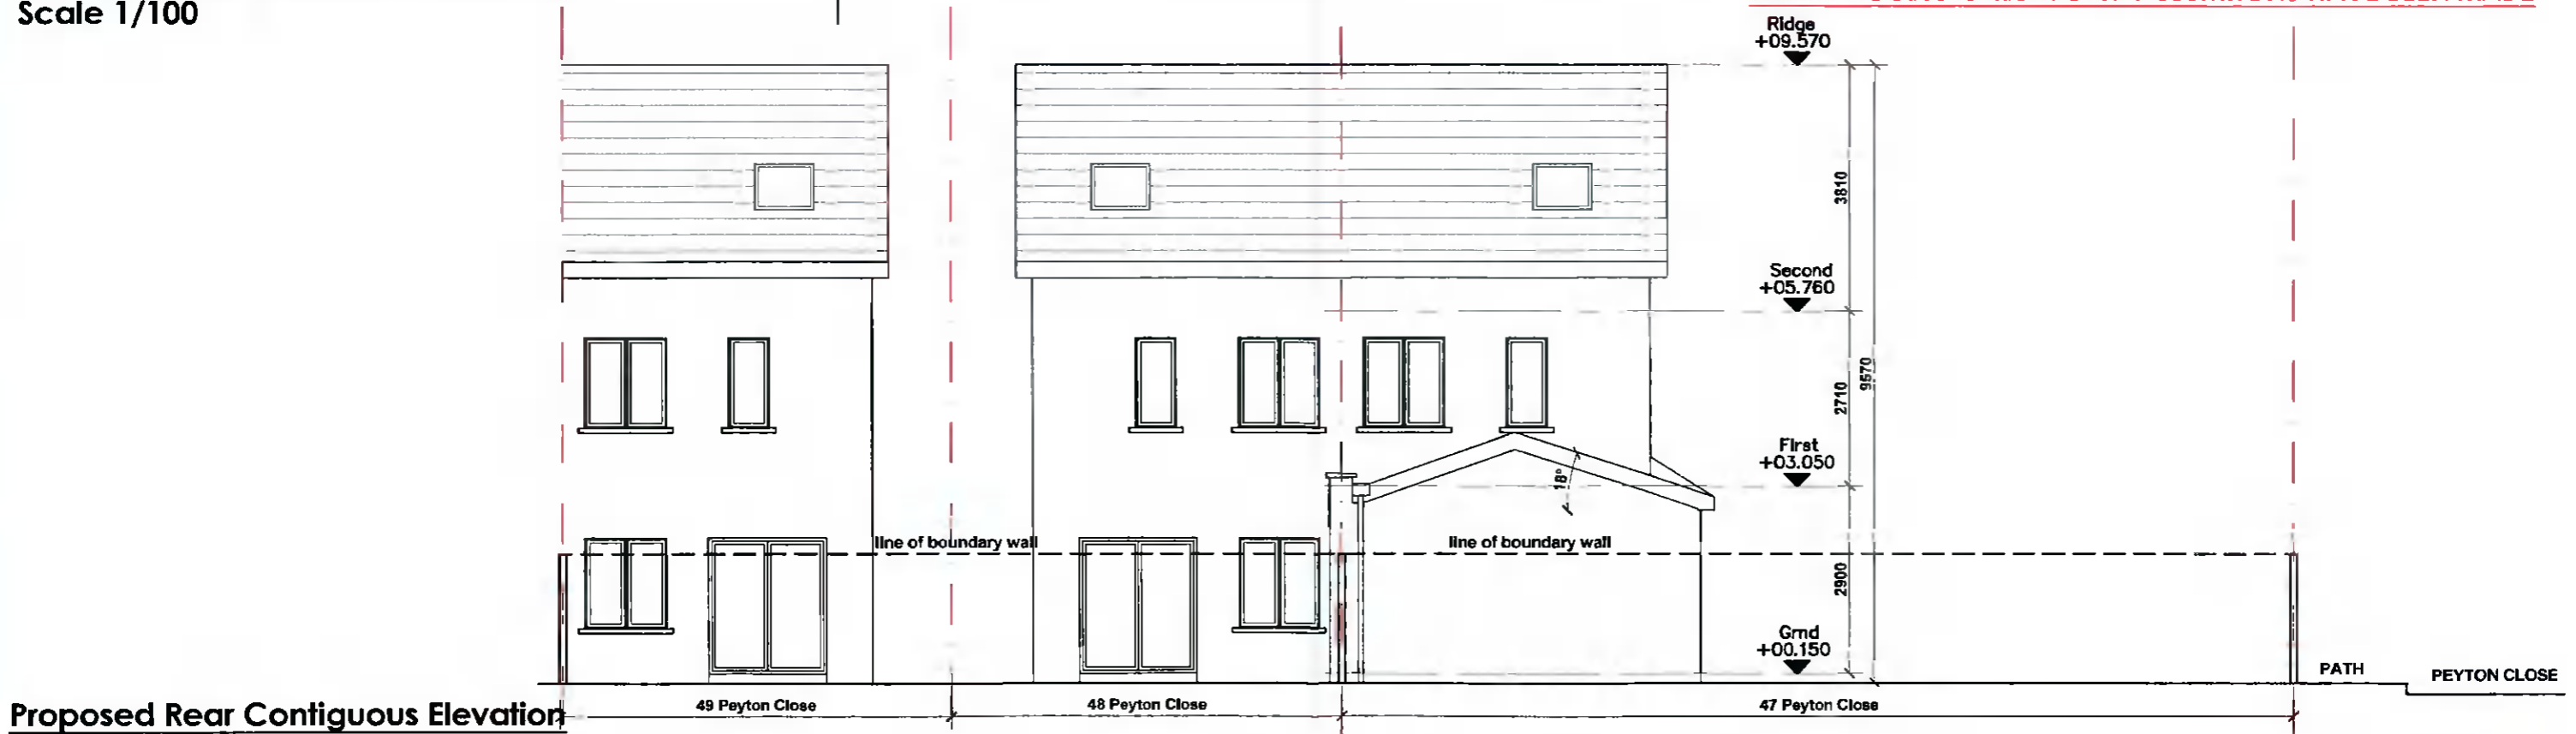

Proposed Rear Contiguous Elevation
Scale 1/100

Project Title:
Single-storey extension to rear of existing dwelling at 47 Peyton Close, Rathcoole, Co. Dublin D24 N934

NOT FOR CONSTRUCTION

Client: Billy O' Neill & Suzanne Laffan **Date:** Apr 2022

Drawing No: 21-BR-PA-1105

Rev: -

Drawing Title - Proposed Contig Elevations

Scale - as shown

This drawing is copyright © to Graham McNevin and may not be used or copied without written permission. Use only figured dimensions. Do not scale this drawing. The contractor is responsible for checking all dimensions on site. These drawings are for Planning Application or Pricing ONLY not for Construction Drawings are based on measured survey and visual inspection only. No opening up of construction or hidden areas was carried out. All construction work to be carried out in accordance with current Irish Building Regulations, Technical Guidance Documents and Acceptable Construction Details which take precedence over any information on these drawings or specifications.



architectural & planning consultants
3 Killakee Gardens, Firhouse, Dublin 24
ph 0877579329
e graham@mcnevin.design.com
www.mcnevin.design.com

