


Reproduced under temporary Planning Pack License from Ordnance Survey Ireland

© Ordnance Survey Ireland / Government of Ireland

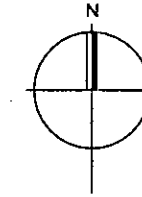

CENTRE COORDINATES:
ITM 712355,729284

PUBLISHED: 22/01/2022 **ORDER NO.:** 50245174_1

MAP SERIES: 1:1,000 **MAP SHEETS:** 3328-21

COMPILED AND PUBLISHED BY:
Ordnance Survey Ireland,
Phoenix Park,
Dublin 8,
Ireland.

Unauthorised reproduction infringes Ordnance Survey Ireland and Government of Ireland copyright.

All rights reserved.
No part of this publication may be copied, reproduced or transmitted in any form or by any means without the prior written permission of the copyright owners.


The representation on this map of a road, track or footpath is not evidence of the existence of a right of way.

Ordnance Survey maps never show legal property boundaries, nor do they show ownership of physical features.

© Suirbhéireacht Ordnáis Éireann, 2022
© Ordnance Survey Ireland, 2022
www.osi.ie/copyright

LEGEND:
<http://www.osi.ie>;
search 'Large Scale Legend'

Planning Pack Map

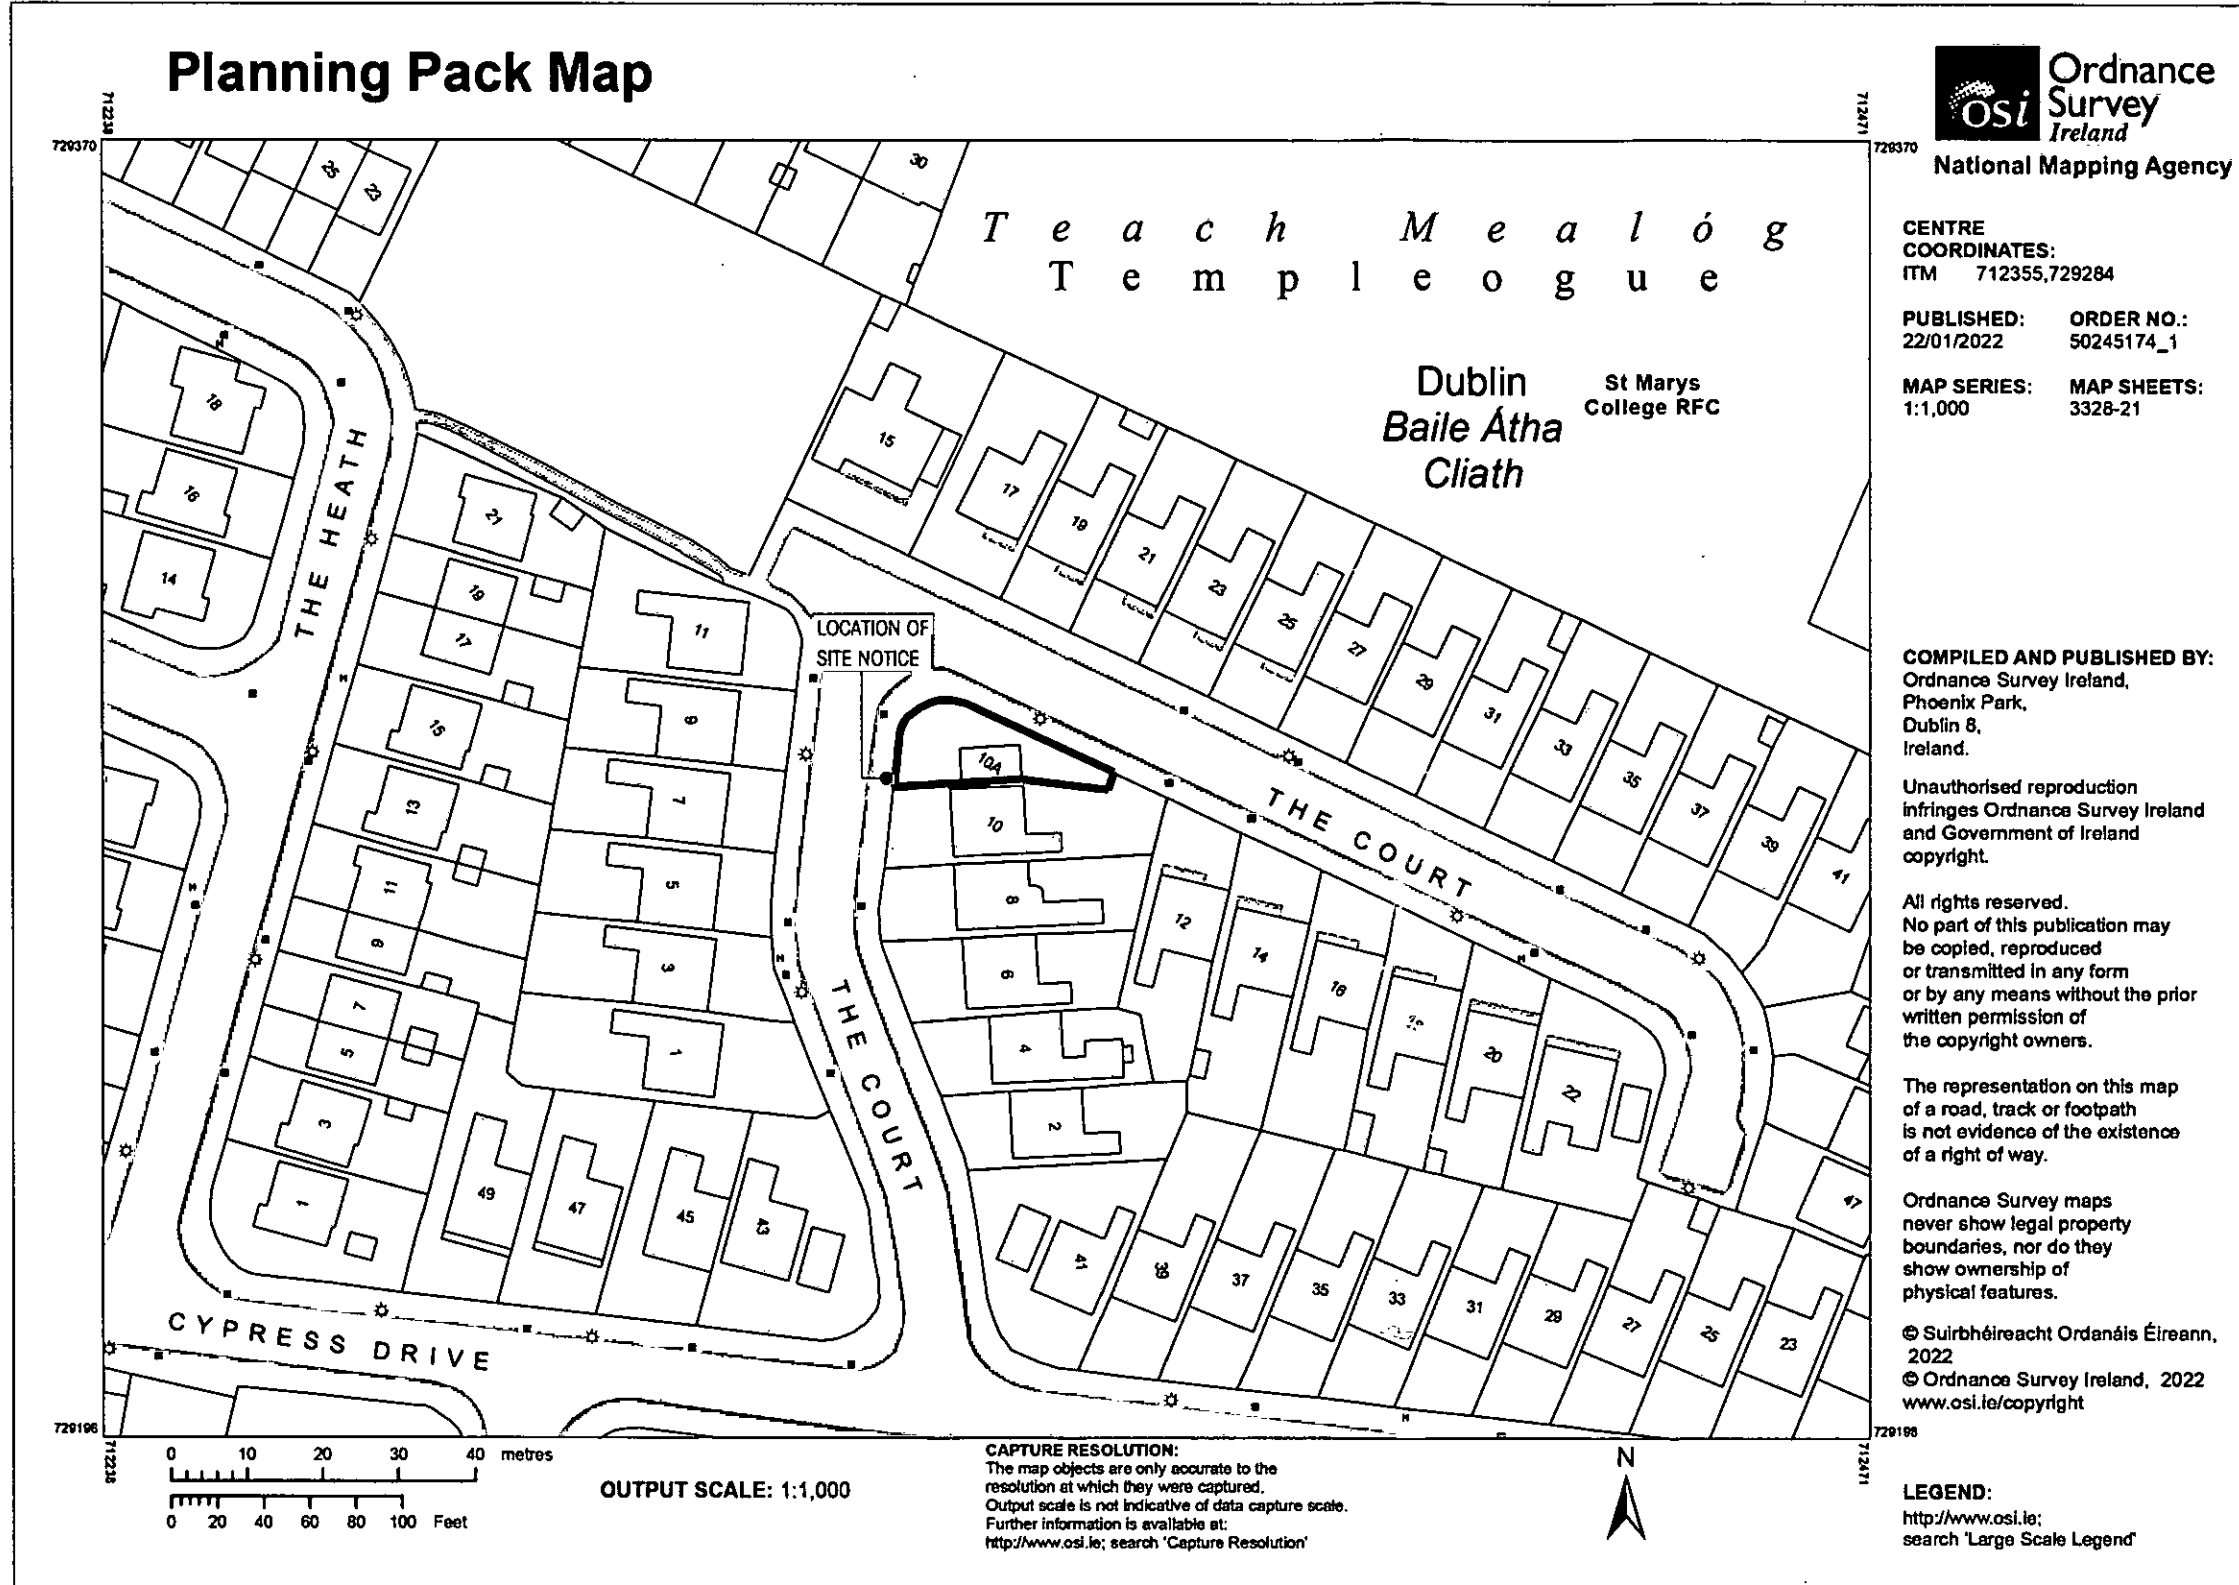

OUTPUT SCALE: 1:1,000

CAPTURE RESOLUTION:
The map objects are only accurate to the resolution at which they were captured. Output scale is not indicative of data capture scale. Further information is available at: <http://www.osi.ie>; search 'Capture Resolution'

Site Location Map 1 : 1000

Site Boundary line

0	31.01.2022	OK	Original drawing issue	
Rev:	Date:	By:	Description:	Chg:

Project: Permission for single storey side extension to 10A The Court, Cypress Downs, Dublin SW. D6W AH58

Client: Michael & Goretta Conway

Drawing Title: Site Location Map

Dwg No.:	Project Code	Rev	Step	Package	Number	Ready
	TC	-	3	SD	001	-

Scale: 1 : 1000

Drawn By: D.Kennedy **Date:** January 2022

Stage: Stage 3 **Job Ref:** 82-TC-21

KA
KennedyArchitecture

225 Harold's Cross Road - Harold's Cross - Dublin SW - D6W AP932
email: d_kennedy@outlook.com | 087 8633754

THIS DRAWING IS THE PROPERTY OF THE ARCHITECTS. IT IS TO BE USED ONLY FOR THE PROJECT AND SITE SPECIFICALLY IDENTIFIED. IT IS NOT TO BE REPRODUCED, COPIED, EITHER WHOLLY OR IN PART, OR TRANSMITTED IN ANY FORM OR BY ANY MEANS WITHOUT THE WRITTEN PERMISSION OF THE ARCHITECTS.