


OUTLINE FINISHES SPECIFICATION:


1. BRICKWORK TO MATCH EXISTING
2. PROPRIETARY 'VELUX' TYPE ROOFLIGHTS
3. SLATE FINISH ROOF COVERING
4. UPVC FASCIA, SOFFIT, GUTTERS & DOWNPIPES
5. DOUBLE GARAGE DOOR TO SELECTED FINISH
6. PAINTED RENDER PLASTER FINISH

NEW WALL CONSTRUCTION:

- AREA FOR RETENTION:
- PERMISSION:

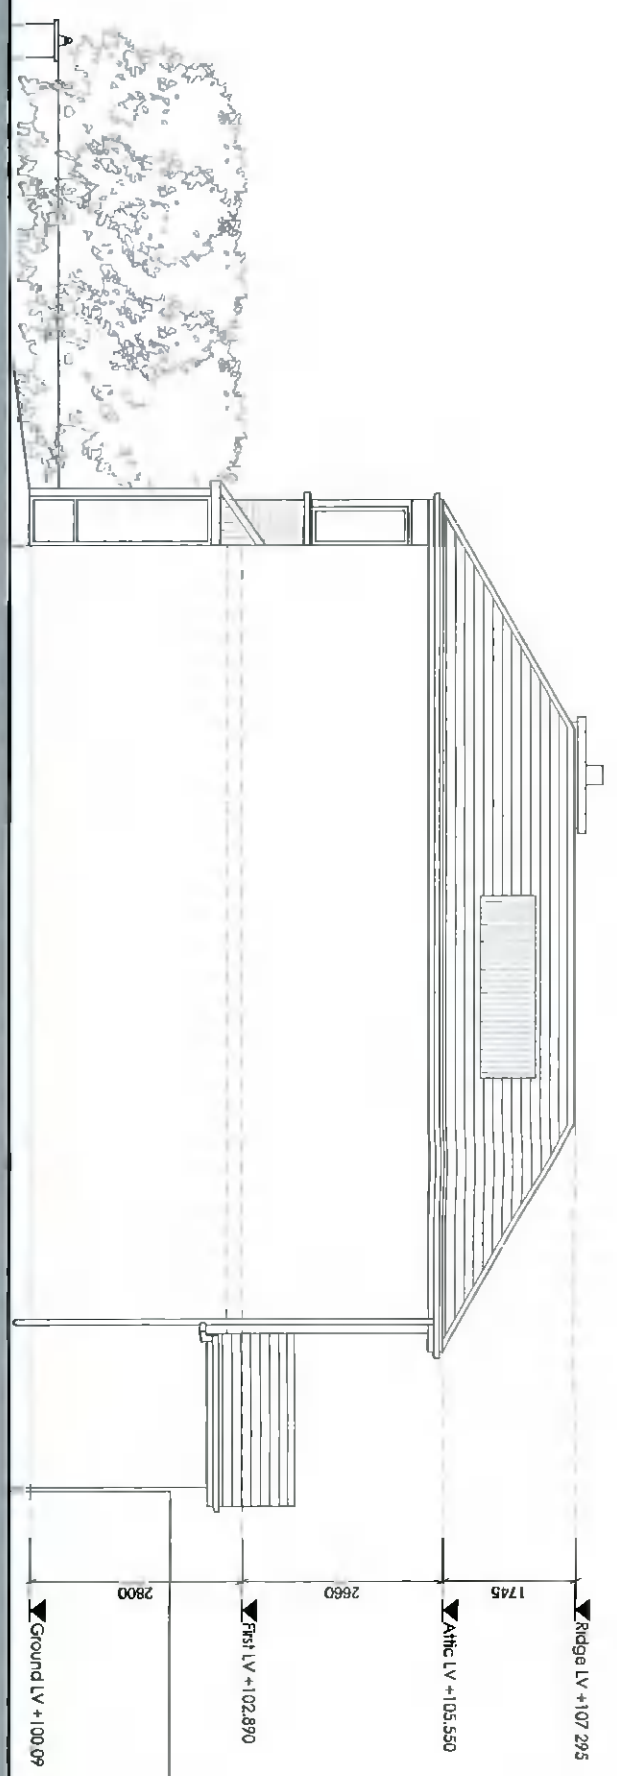

1. EXISTING SIDE (SOUTH) ELEVATION - NO ALTERATIONS PROPOSED

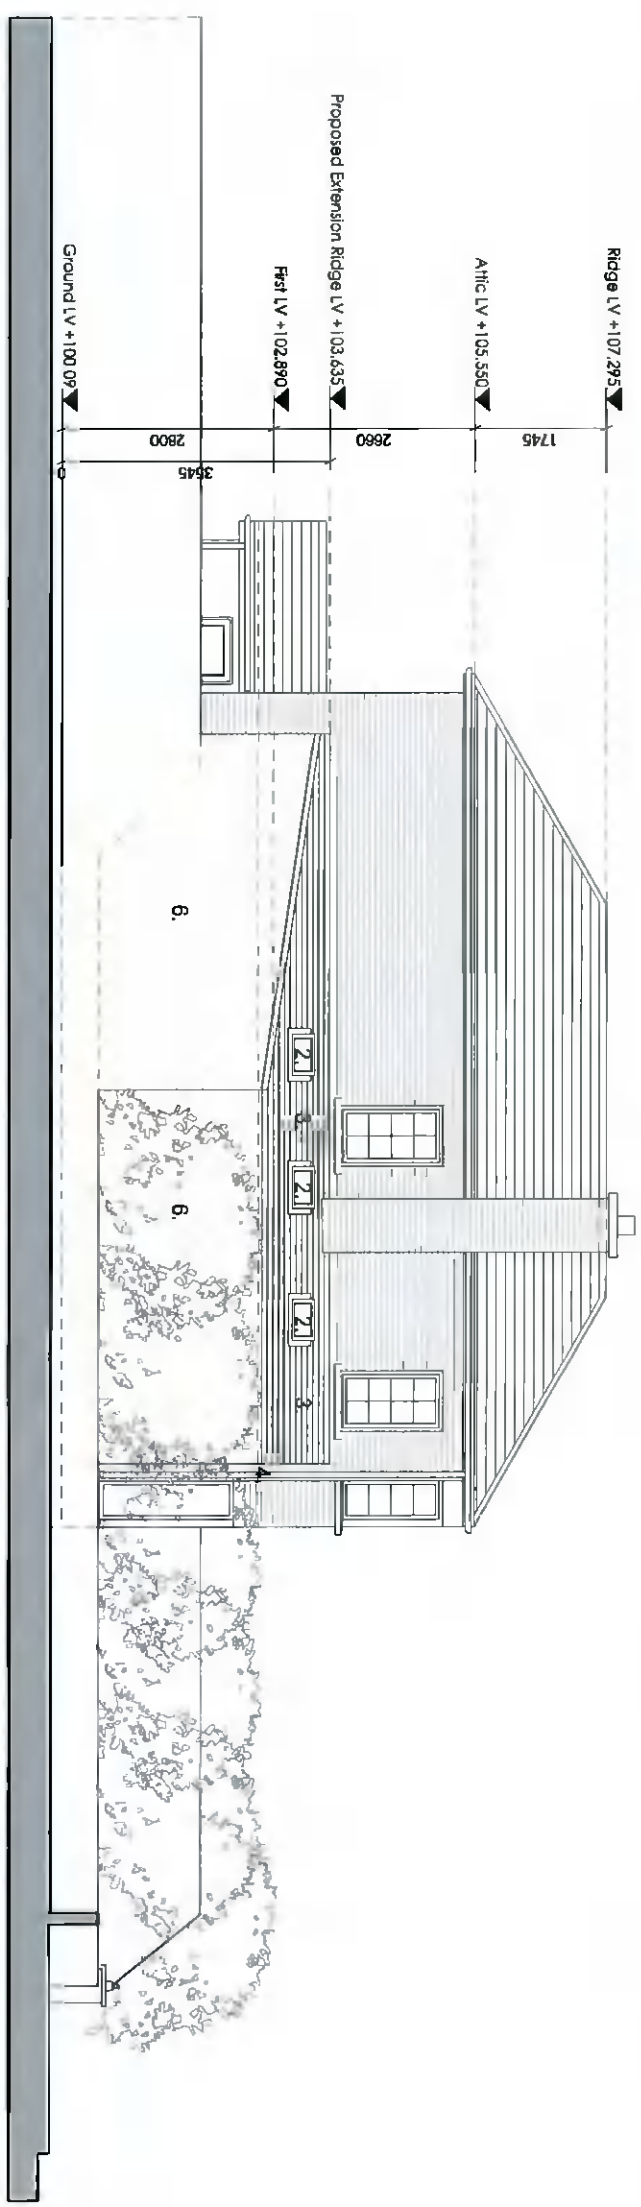

2. EXISTING SIDE (NORTH) ELEVATION



Proposed Extension Ridge LV +103.635

Rev.	Date	By	Description	Chd
0	31.01.2022	JK	Original drawing issue	
Project: Permission for extension & alteration to 10A The Doul, Cypress Downs, Dublin 9W, D9W A466				
Client: Michéal & Gerald Conway				
Drawing Title: Existing Side Elevations (North & South) & Cross Section				
Dwg No.:	TC	Size	Scale	Number
			3	003
Scale:	1 : 100			
Drawn By:	D Kennedy	Check:	September 2021	
Stage:	Stage 3	JOB Ref:	82-TC-21	
225 Harold's Cross Road - Harold's Cross - Dublin 9W - D9W P93Z Email: d_kennedy@outlook.com   087 6533794				