


Planning Pack Map

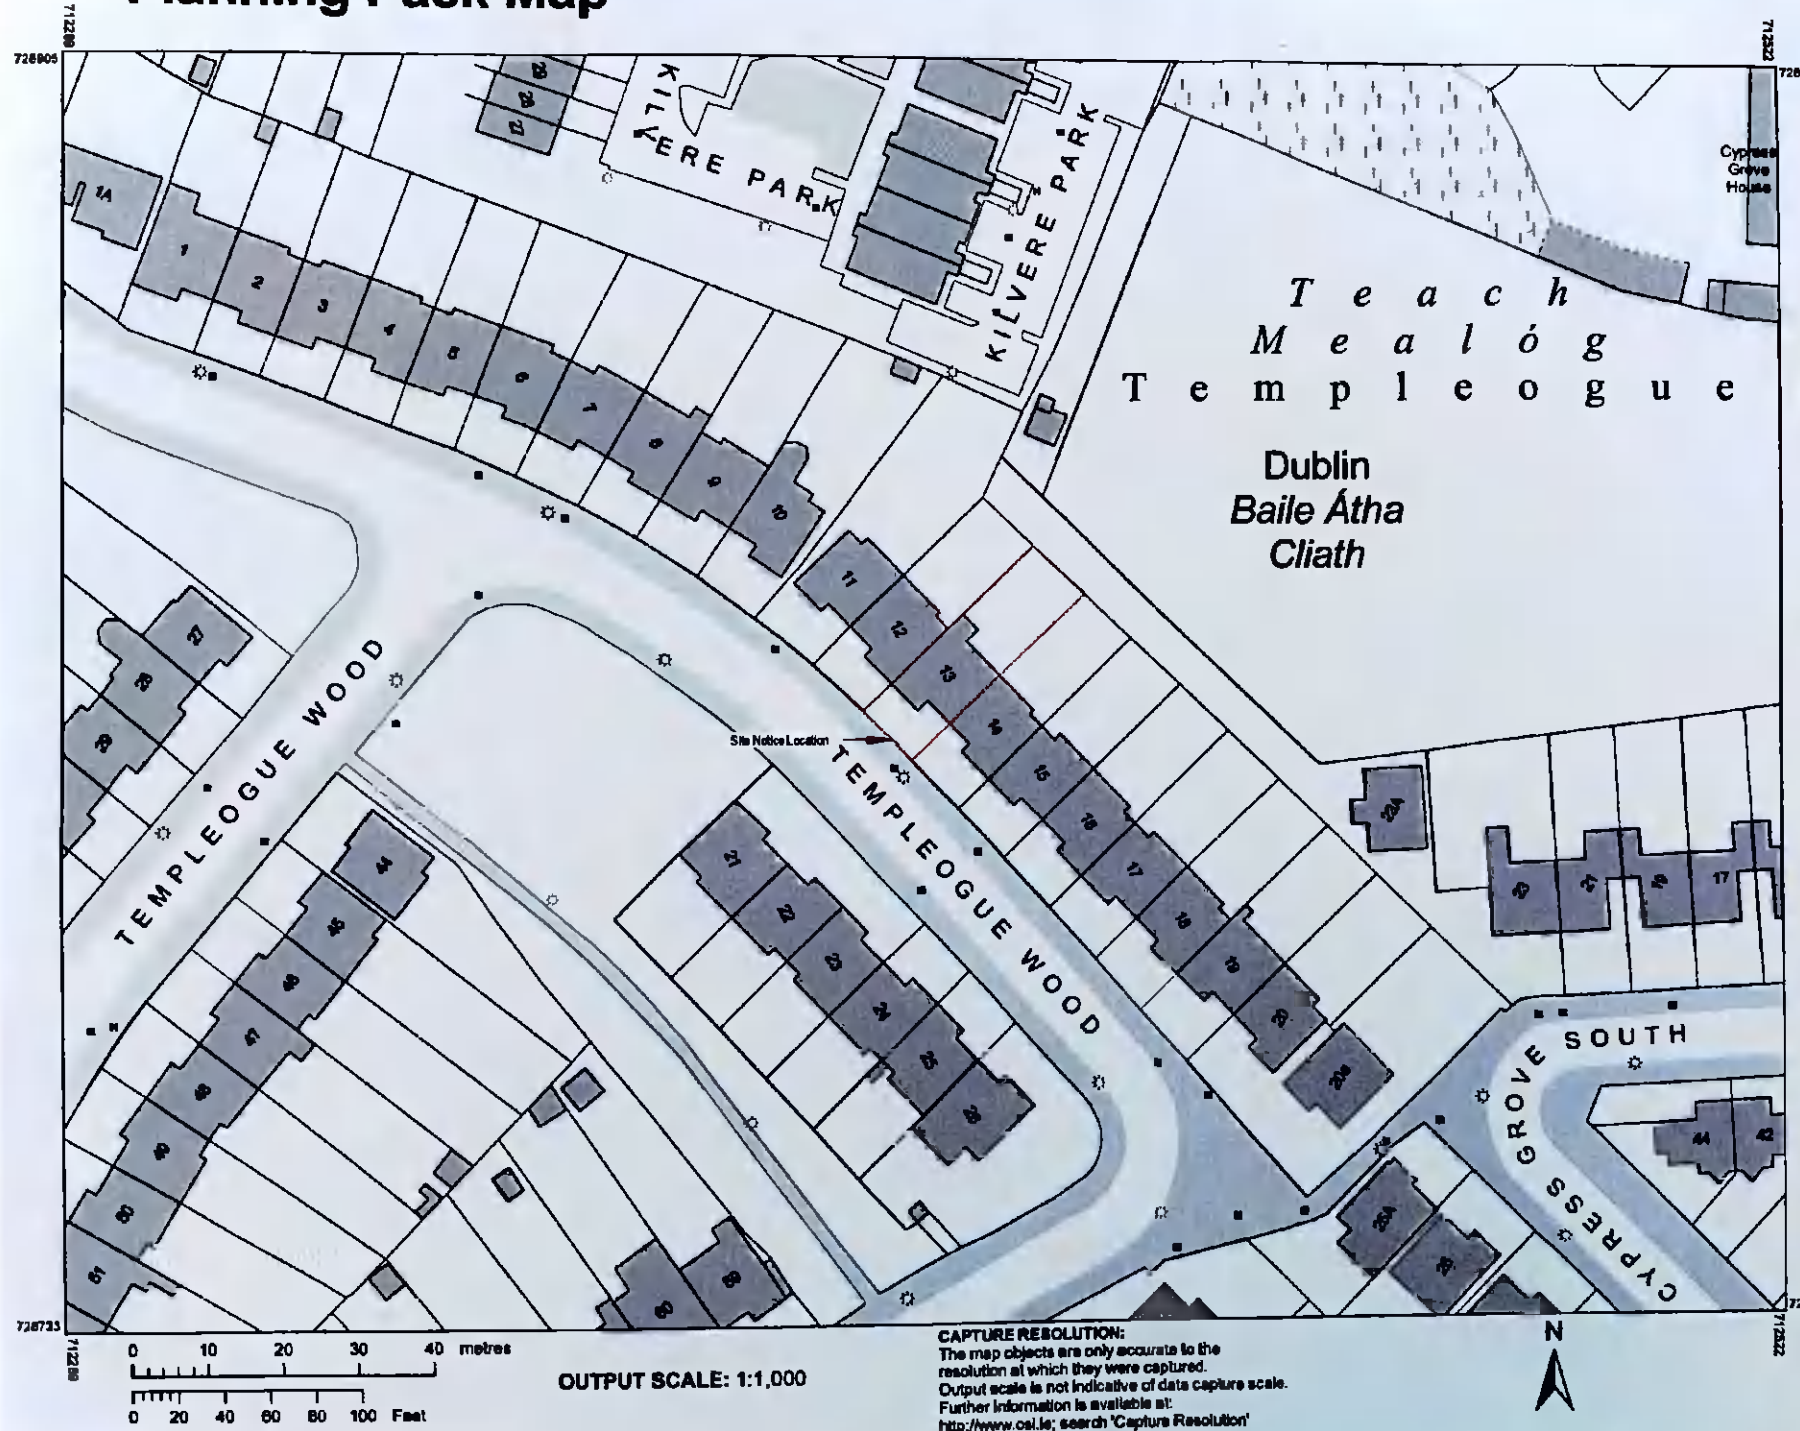

OSI Ordnance Survey
Ireland
National Mapping Agency

CENTRE COORDINATES:
ITM 712408,728818

PUBLISHED: 10/03/2021
ORDER NO.: 50177480_1

MAP SERIES: 1:1,000
MAP SHEETS: 3381-DUSHT



COMPILED AND PUBLISHED BY:
Ordnance Survey Ireland,
Phoenix Park,
Dublin 8,
Ireland.

Unauthorised reproduction
infringes Ordnance Survey Ireland
and Government of Ireland
copyright.

All rights reserved.
No part of this publication may
be copied, reproduced
or transmitted in any form
or by any means without the prior
written permission of
the copyright owners.

The representation on this map
of a road, track or footpath
is not evidence of the existence
of a right of way.

Ordnance Survey maps
never show legal property
boundaries, nor do they
show ownership of
physical features.

© Suirbhéireacht Ordnáis Éireann,
2021
© Ordnance Survey Ireland, 2021
www.osi.ie/copyright

LEGEND:
<http://www.osi.ie>;
search 'Large Scale Legend'

1 Site Location Map
1 : 1000

REF.	DATE	Revision
Peter Brennan Hayfield House, Knocklyon Road, Templeogue, Dublin 16		
North Point	PROJECT: Ground Floor Extension & Renovations_Opt. 12_Rev. 03	
	PROJECT NO: PRJ079	
	CLIENT: Dermot & Sandra Devlin	
	ADDRESS: 13 Templeogue Wood, Templeogue, Dublin, D8W YV40	
	DRAWN BY: Peter Brennan	
	DATE: 21/02/22	SCALE: 1 : 1000 DRG. No. P112
	DRAWING: Site Location Map	
	DO NOT SCALE FROM DRAWING	STATUS: Planning