




1 Section 3  
1 : 150

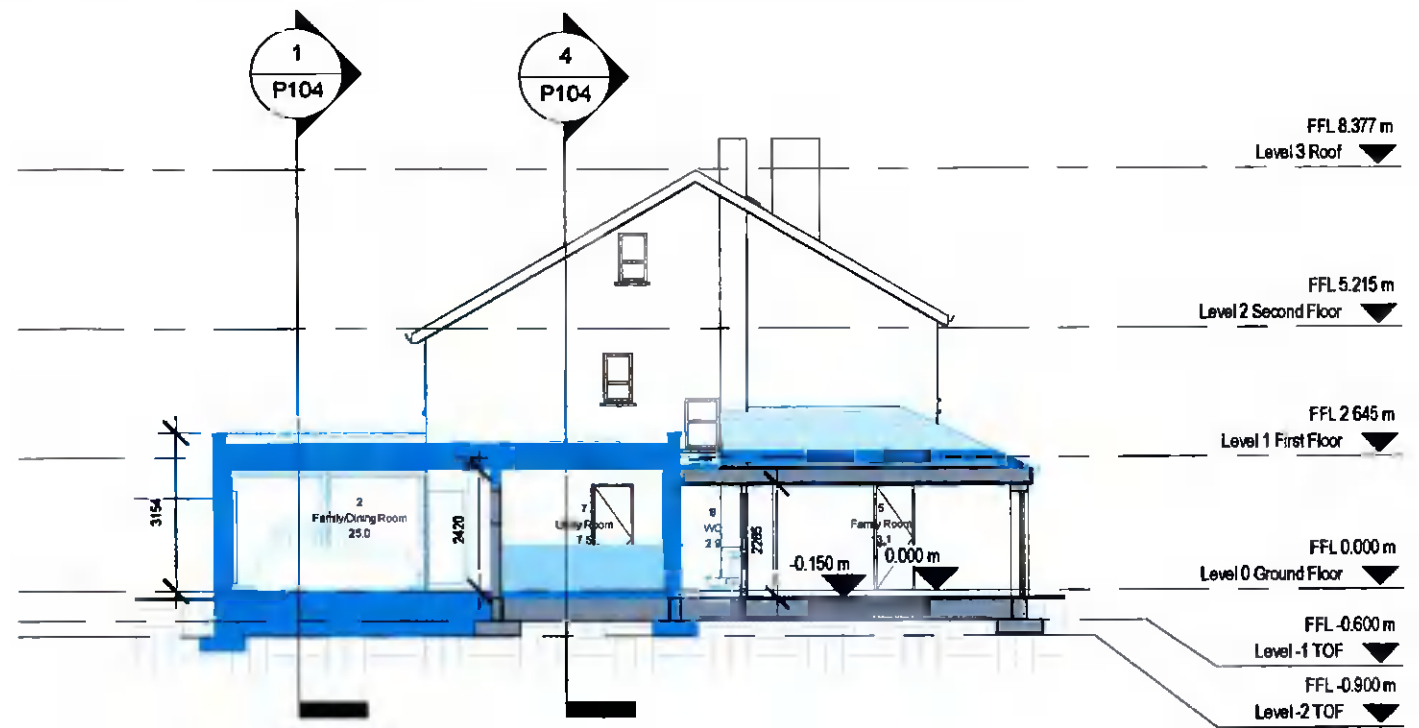

2 Section 4  
1 : 150

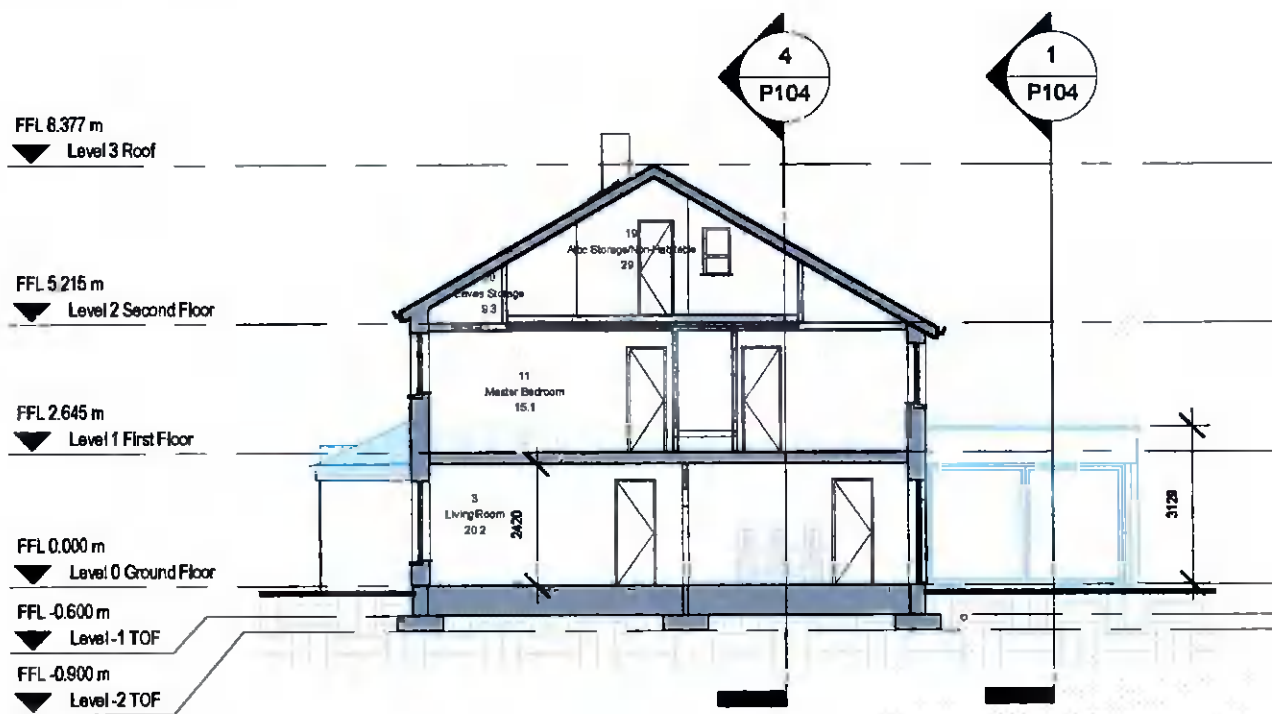

3 Section 6  
1 : 150

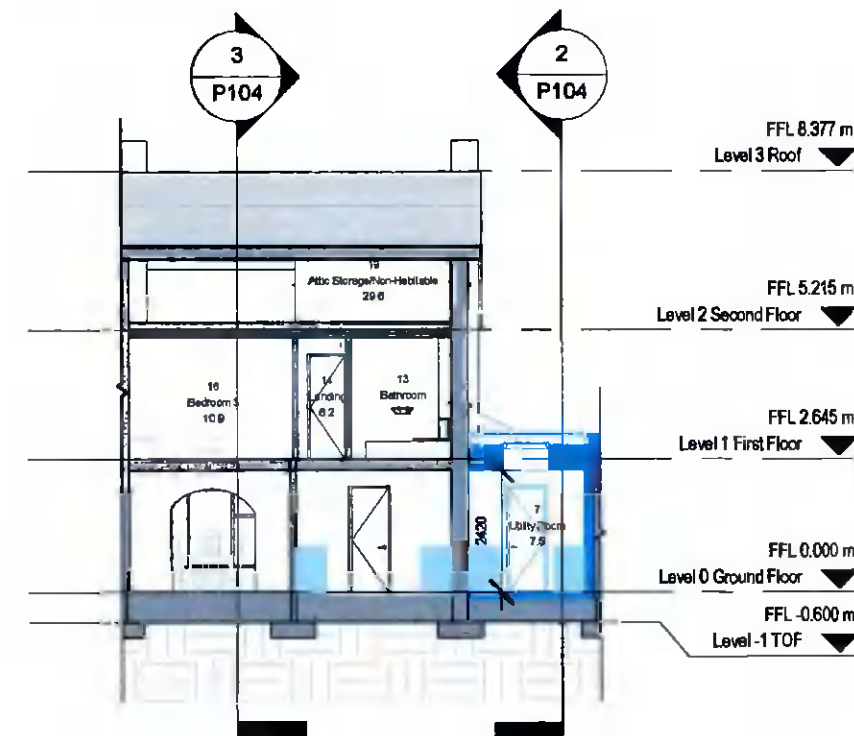

4 Section 5  
1 : 150

| REF.   | DATE  | Revision       |
|--|---|----------------|
| Peter Brennan<br>Hayfield House, Knocklyon Road, Templeogue, Dublin 16 |   |                |
| North Point  | PROJECT: Ground Floor Extension & Renovations_Opt. 12_Rev. 03 |                |
|  | PROJECT NO: PRJ079  |                |
|  | CLIENT: Dermot & Sandra Devlin                                |                |
|  | ADDRESS: 13 Templeogue Wood, Templeogue, Dublin, D8W YV40     |                |
|  | DRAWN BY: Peter Brennan                                       |                |
|  | DATE: 21/02/22  | SCALE: 1 : 150 |
|  | DRG. No. P104   |                |
|  | DRAWING: Sections Proposed                                    |                |
|  | DO NOT SCALE FROM DRAWING   STATUS: Planning                  |                |