




1
1 : 200
Contiguous Elevations Southeast Existing

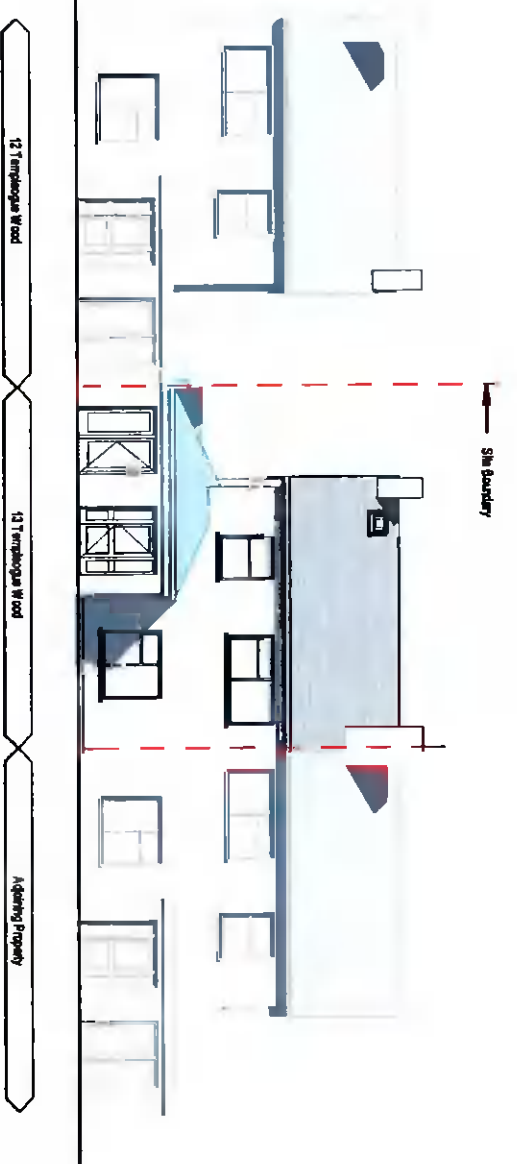

2
1 : 200
Contiguous Elevations Southeast Proposed

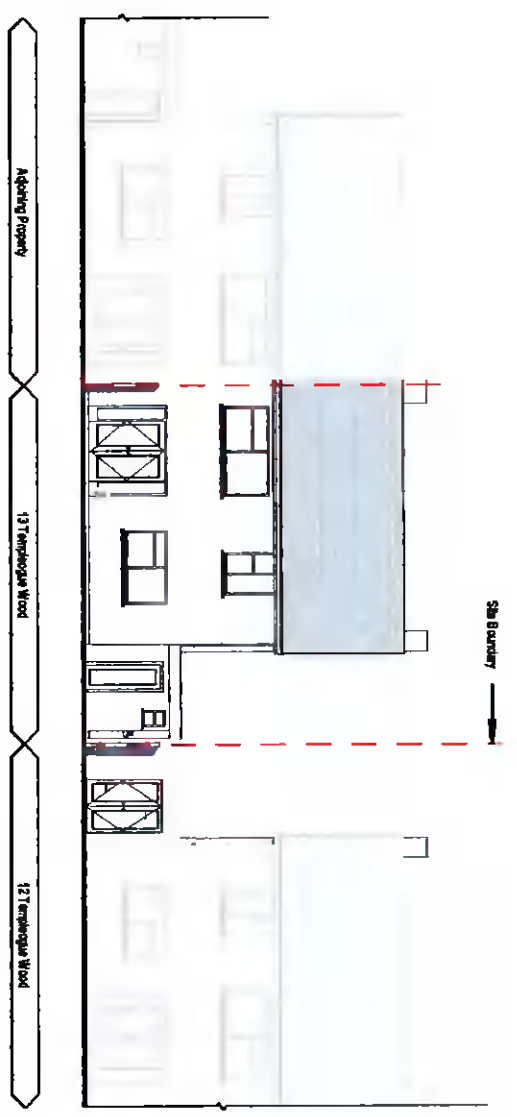

3
1 : 200
Contiguous Elevations Northwest Existing

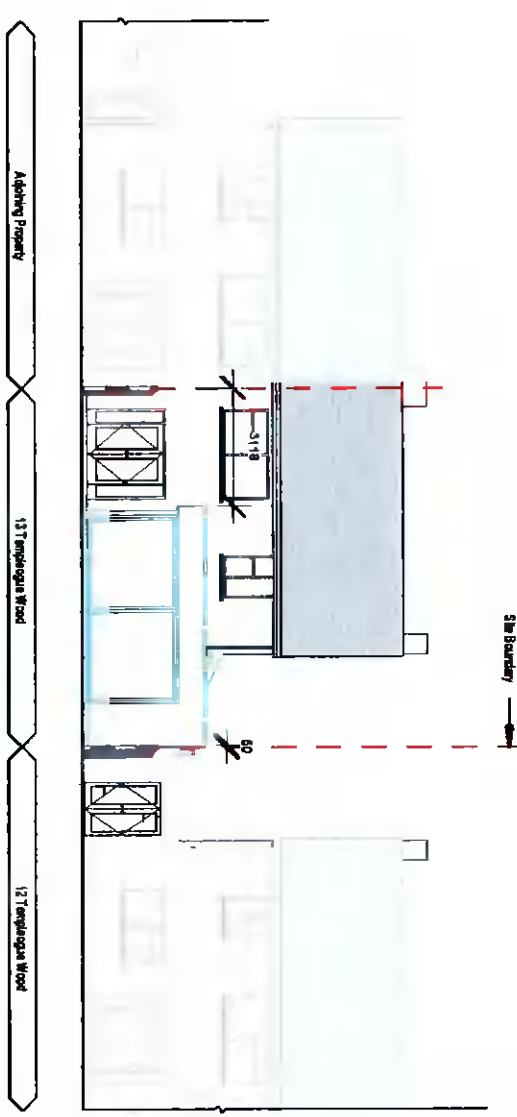

4
1 : 200
Contiguous Elevations Northwest Proposed

REF.	DATE	Revision
Peter Brennan Hayfield House, Knocklyon Road, Templeogue, Dublin 16 North Point		
PROJECT: Ground Floor Extension & Renovations, Oct. 12, Rev. 03		
PROJECT NO: PRJ078		
CLIENT: Dermot & Sandra Devlin		
ADDRESS: 13 Templeogue Wood, Templeogue, Dublin, D04 VV40		
DRAWN BY: Peter Brennan		
DATE: 21/02/22	SCALE: 1 : 200	DRG. No: P105
DRAWING: Contiguous Elevations - East/West		
DO NOT SCALE FROM DRAWING STATUS: Planning		