


TEMPLEOGUE WOOD

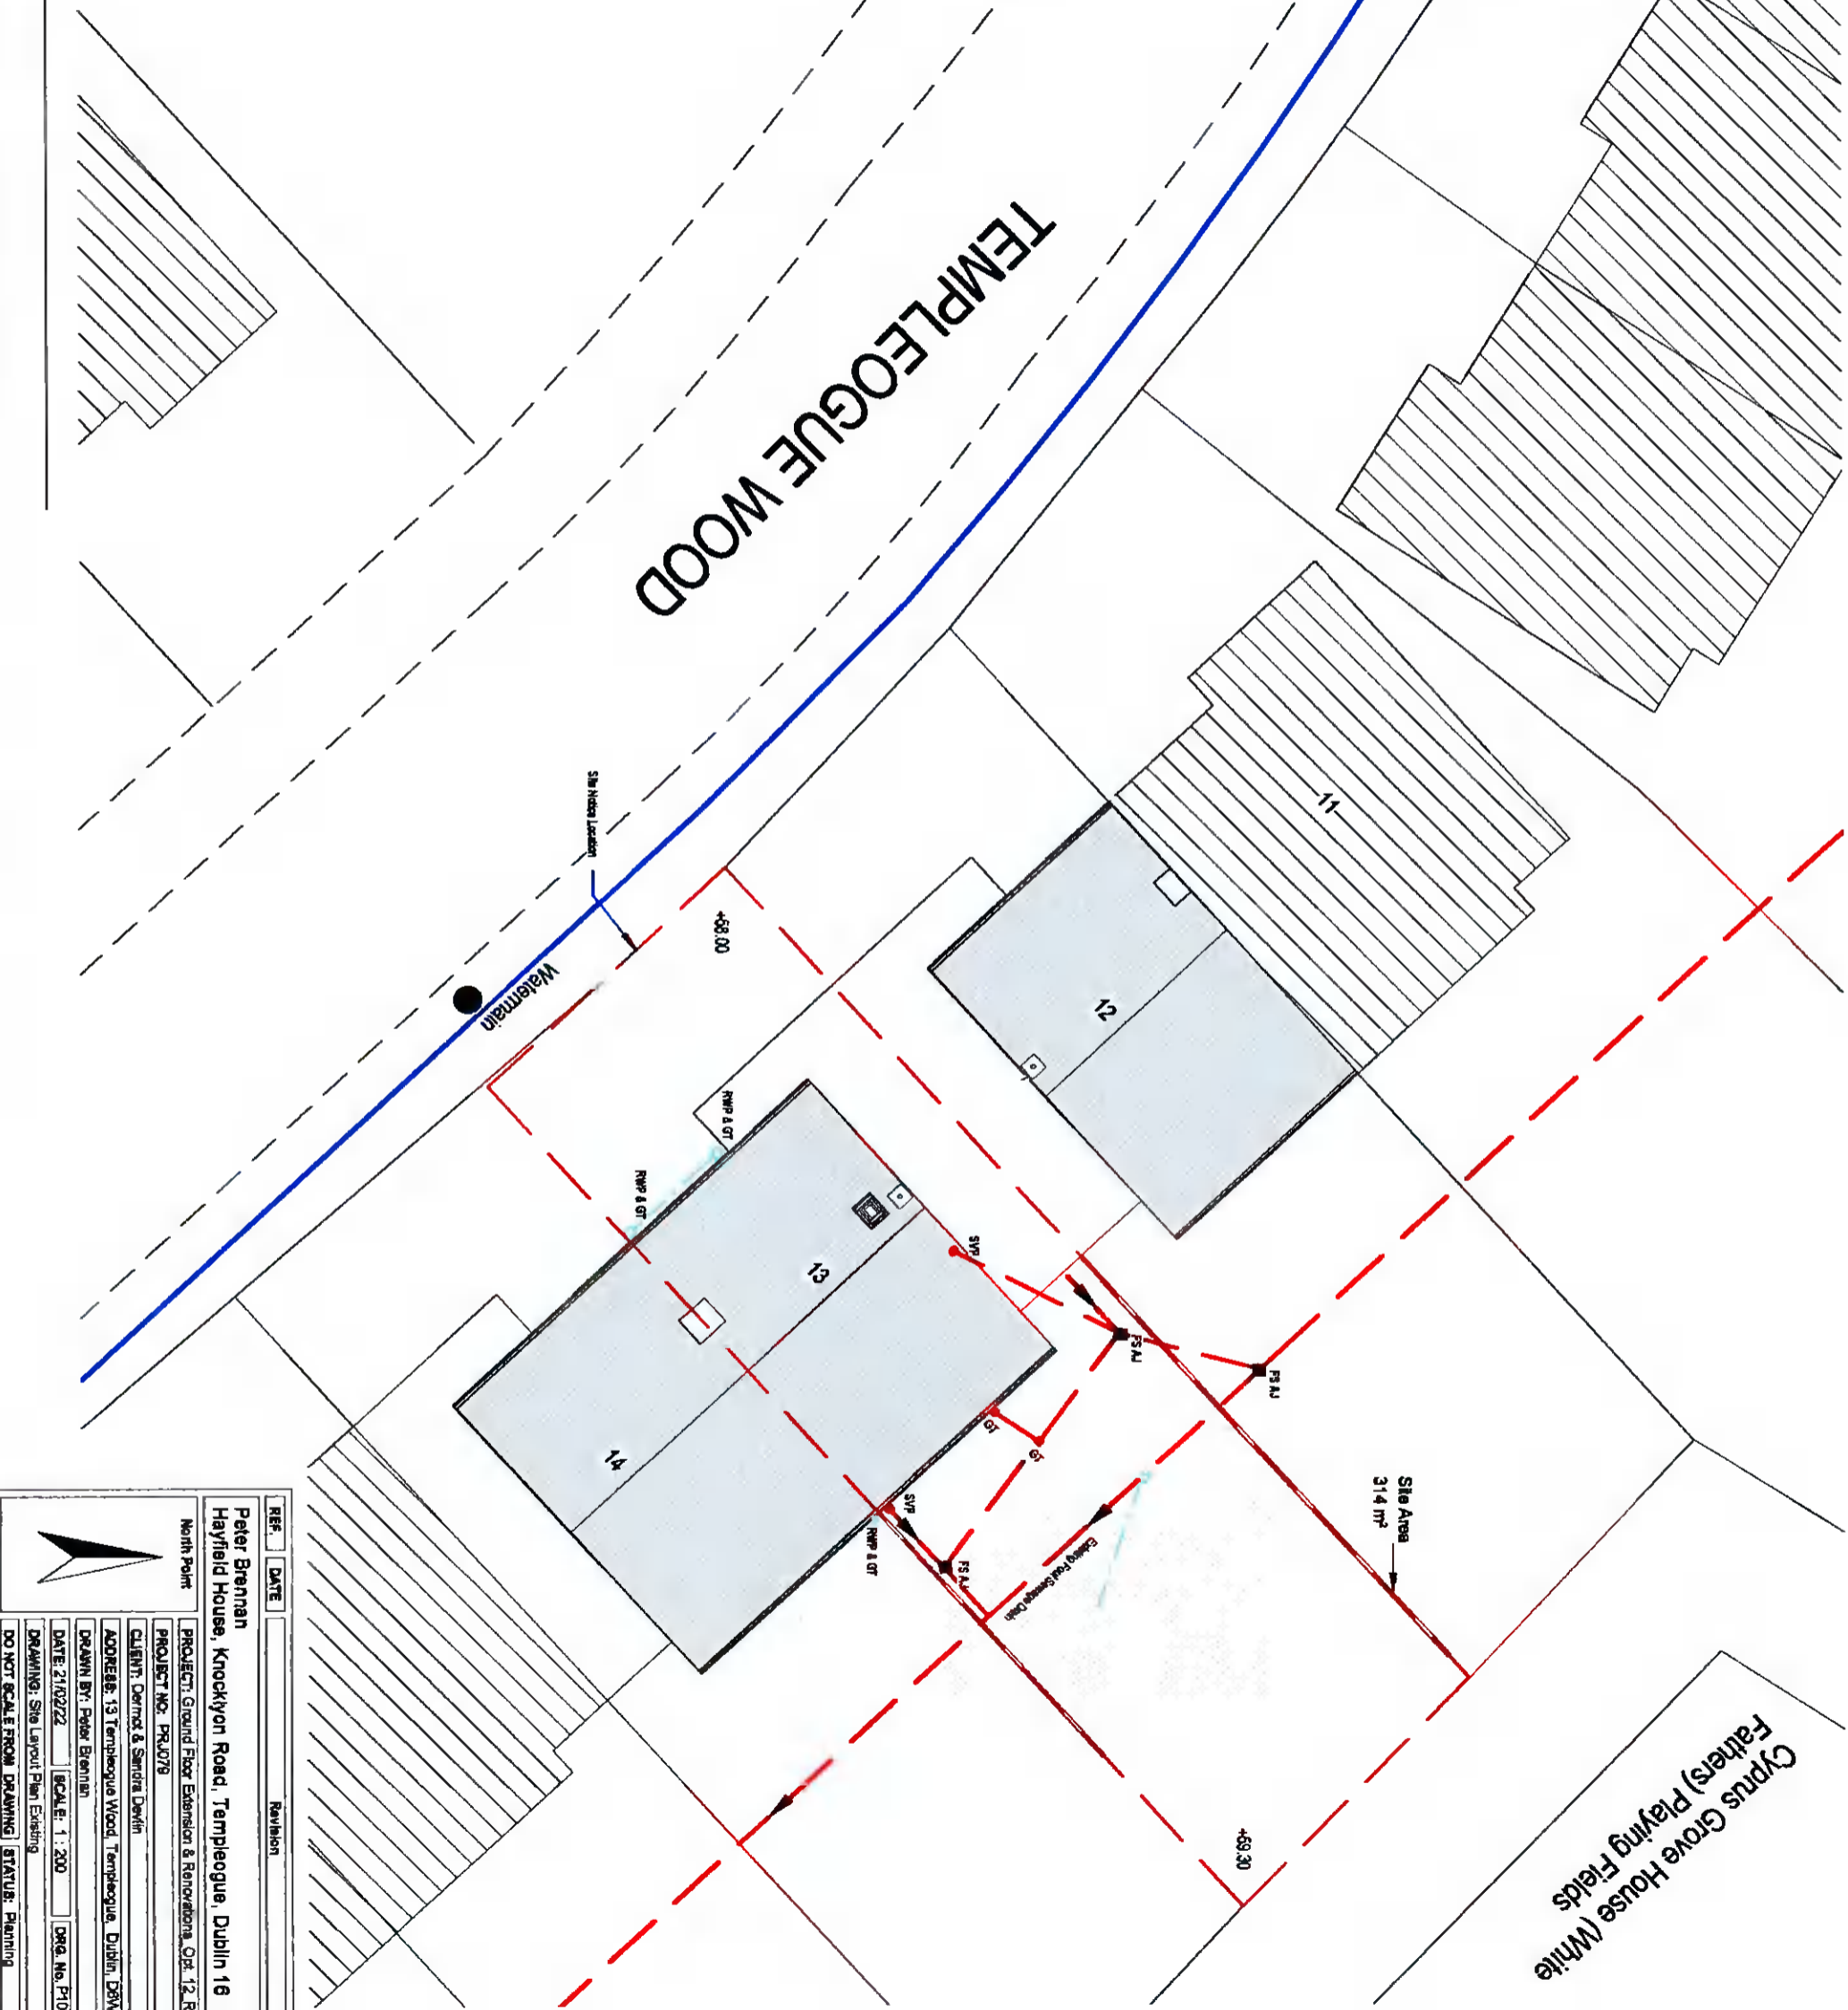

Cyprus Grove House (White Fathers) Playing Fields

REF.	DATE	Revision

North Point

Peter Brennan
Hayfield House, Knocklyon Road, Templeogue, Dublin 18

PROJECT: Ground Floor Extension & Renovations, Oct. 12, Rev. 03

PROJECT NO: PRJ078

CLIENT: Dermot & Sandra Devlin

ADDRESS: 13 Templeogue Wood, Templeogue, Dublin, D18V YV40

DRAWN BY: Peter Brennan

DATE: 21/02/22 | SCALE: 1 : 200 | DRG. NO: P109

DRAWING: Site Layout Plan Existing

DO NOT SCALE FROM DRAWING | STATUS: Planning