



1 3D Perspective Rear Proposed

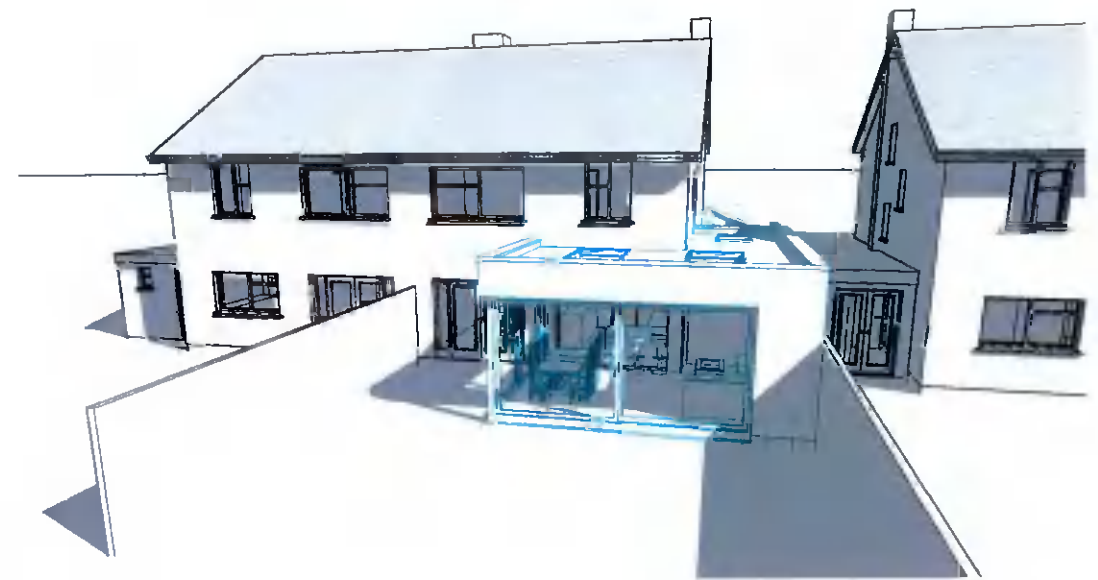

2 3D Rear Proposed

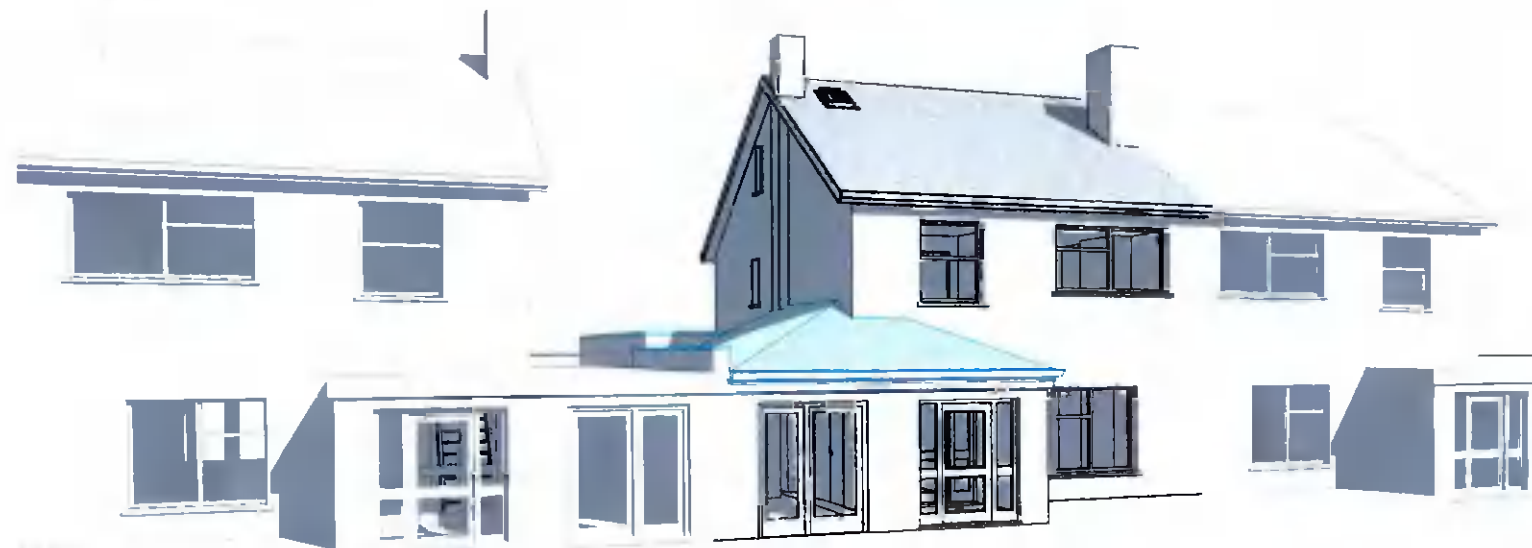

4 3D Perspective Front Proposed



3 3D Rear Existing



5 3D Perspective Front Existing

REF	DATE	Revision
Peter Brennan Hayfield House, Knocklyon Road, Templeogue, Dublin 16		
North Point	PROJECT: Ground Floor Extension & Renovations_Opt. 12_Rev 03	
	PROJECT NO: PRJ079	
	CLIENT: Dermot & Sandra Devlin	
	ADDRESS: 13 Templeogue Wood, Templeogue, Dublin, D6W YV40	
	DRAWN BY: Peter Brennan	
	DATE: 21/02/22	SCALE: DRG. No. P110
	DRAWING: 3D Perspective Views Proposed	
	DO NOT SCALE FROM DRAWING STATUS: Planning	