



Room Name Legend

- Cloaks
- Dining Room
- Family Room
- Family/Dining Room
- Hall
- Kitchen
- Living Room
- Porch
- Utility Room
- WC

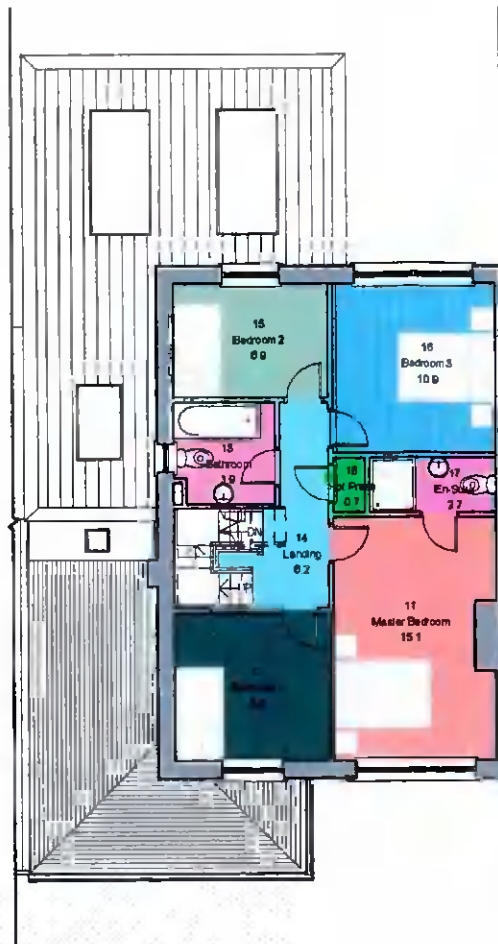

Room Name Legend

- Bathroom
- Bedroom 1
- Bedroom 2
- Bedroom 3
- En-Suite
- Hot Press
- Landing
- Master Bedroom

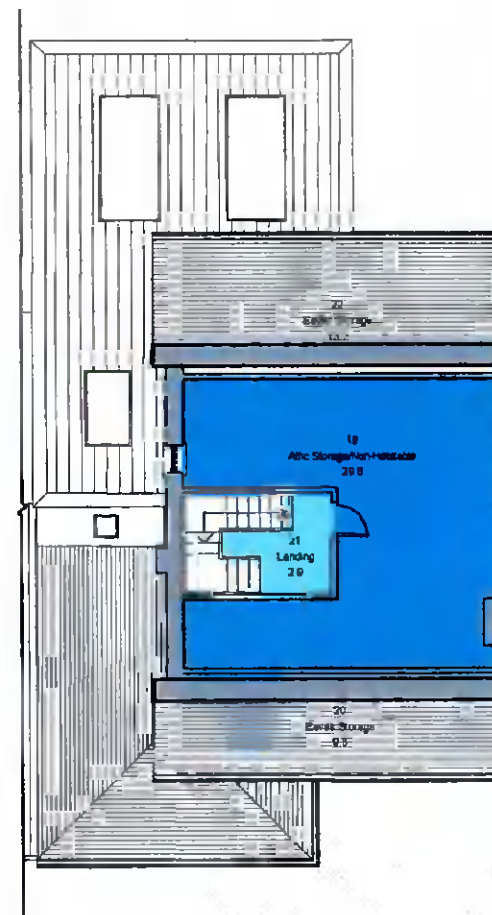

Room Name Legend

- Attic Storage/Non-Habitable
- Eaves Storage
- Landing

1 Level 0 Ground Floor Proposed Colour Fill
1 : 150

2 Level 1 First Floor Proposed Colour Fill
1 : 150

3 Level 2 Second Floor Proposed Colour fill
1 : 150

Room Schedule Proposed			
Level	Name	Number	Area

Level 0 Ground Floor			
Level 0 Ground Floor	Hall	1	10 m ²
Level 0 Ground Floor	Family/Dining Room	2	25 m ²
Level 0 Ground Floor	Living Room	3	20 m ²
Level 0 Ground Floor	Porch	4	3 m ²
Level 0 Ground Floor	Family Room	5	13 m ²
Level 0 Ground Floor	Cloaks	6	1 m ²
Level 0 Ground Floor	Utility Room	7	7 m ²
Level 0 Ground Floor	WC	8	3 m ²
Level 0 Ground Floor	Dining Room	9	14 m ²
Level 0 Ground Floor	Kitchen	10	14 m ²
			111 m ²

Level 1 First Floor			
Level 1 First Floor	Master Bedroom	11	15 m ²
Level 1 First Floor	Bedroom 1	12	9 m ²
Level 1 First Floor	Bathroom	13	4 m ²
Level 1 First Floor	Landing	14	6 m ²
Level 1 First Floor	Bedroom 2	15	7 m ²
Level 1 First Floor	Bedroom 3	16	11 m ²
Level 1 First Floor	En-Suite	17	3 m ²
Level 1 First Floor	Hot Press	18	1 m ²
			65 m ²

Level 2 Second Floor			
Level 2 Second Floor	Attic Storage/Non-Habitable	19	30 m ²
Level 2 Second Floor	Eaves Storage	20	9 m ²
Level 2 Second Floor	Landing	21	3 m ²
Level 2 Second Floor	Eaves Storage	22	13 m ²
			55 m ²

Total Floor Area 221 m²

Room Schedule Existing			
Level	Name	Number	Area

Level 0 Ground Floor			
Level 0 Ground Floor	Living Room	1	20 m ²
Level 0 Ground Floor	Kitchen	2	13 m ²
Level 0 Ground Floor	Hall	3	10 m ²
Level 0 Ground Floor	Porch	4	3 m ²
Level 0 Ground Floor	Dining Room	5	14 m ²
Level 0 Ground Floor	Family Room	6	13 m ²
Level 0 Ground Floor	Boiler House	7	1 m ²
Level 0 Ground Floor	WC	8	2 m ²
Level 0 Ground Floor	Utility Room	9	8 m ²
Level 0 Ground Floor	Cloaks	10	1 m ²
			85 m ²

Level 1 First Floor			
Level 1 First Floor	Master Bedroom	11	15 m ²
Level 1 First Floor	Bedroom 2	12	11 m ²
Level 1 First Floor	Bedroom 3	13	7 m ²
Level 1 First Floor	Bathroom	14	4 m ²
Level 1 First Floor	Landing	15	6 m ²
Level 1 First Floor	Hot Press	16	1 m ²
Level 1 First Floor	En-Suite	17	3 m ²
Level 1 First Floor	Bedroom 1	18	9 m ²
			55 m ²

Level 2 Second Floor			
Level 2 Second Floor	Attic Storage	19	30 m ²
Level 2 Second Floor	Eaves Storage	20	13 m ²
Level 2 Second Floor	Eaves Storage	21	9 m ²
			52 m ²

Total Floor Area 193 m²

REF.	DATE	Revision
Peter Brennan Hayfield House, Knocklyon Road, Templeogue, Dublin 16		
PROJECT: Ground Floor Extension & Renovations_Opt. 12_Rev. 03 PROJECT NO: PRJ079 CLIENT: Dermot & Sandra Devlin ADDRESS: 13 Templeogue Wood, Templeogue, Dublin, D8W YV40 DRAWN BY: Peter Brennan DATE: 21/02/22 SCALE: 1 : 150 DRG. No. P111 DRAWING: Colour Fill Plans Proposed DO NOT SCALE FROM DRAWING STATUS: Planning		