

A10091

Planning Pack Map



CENTRE COORDINATES
ITM: 713370 726956

PUBLISHED 05/04/2022
ORDER NO. 53260316_1

MAP SERIES 11300
MAP SHEETS 3390-18
3393-19

COMPILED AND PUBLISHED BY
Ordnance Survey Ireland
Phoenix Park
Dublin 8
Ireland.

Unauthorised reproduction
infringes Ordnance Survey Ireland
and Government of Ireland
copyright.


All rights reserved.
No part of this publication may
be copied, reproduced
or transmitted in any form
or by any means without the prior
written permission of
the copyright owners.

The representation on this map
of a road, track or footpath
is not evidence of the existence
of a right of way.

Ordnance Survey maps
never show legal property
boundaries, nor do they
show ownership of
physical features.

© Surbhéireacht Ordánais Éireann
2022
© Ordnance Survey Ireland 2022
www.osi.ie/copyright

LEGEND:
http://www.osi.ie/search_Large_Scale_Legend

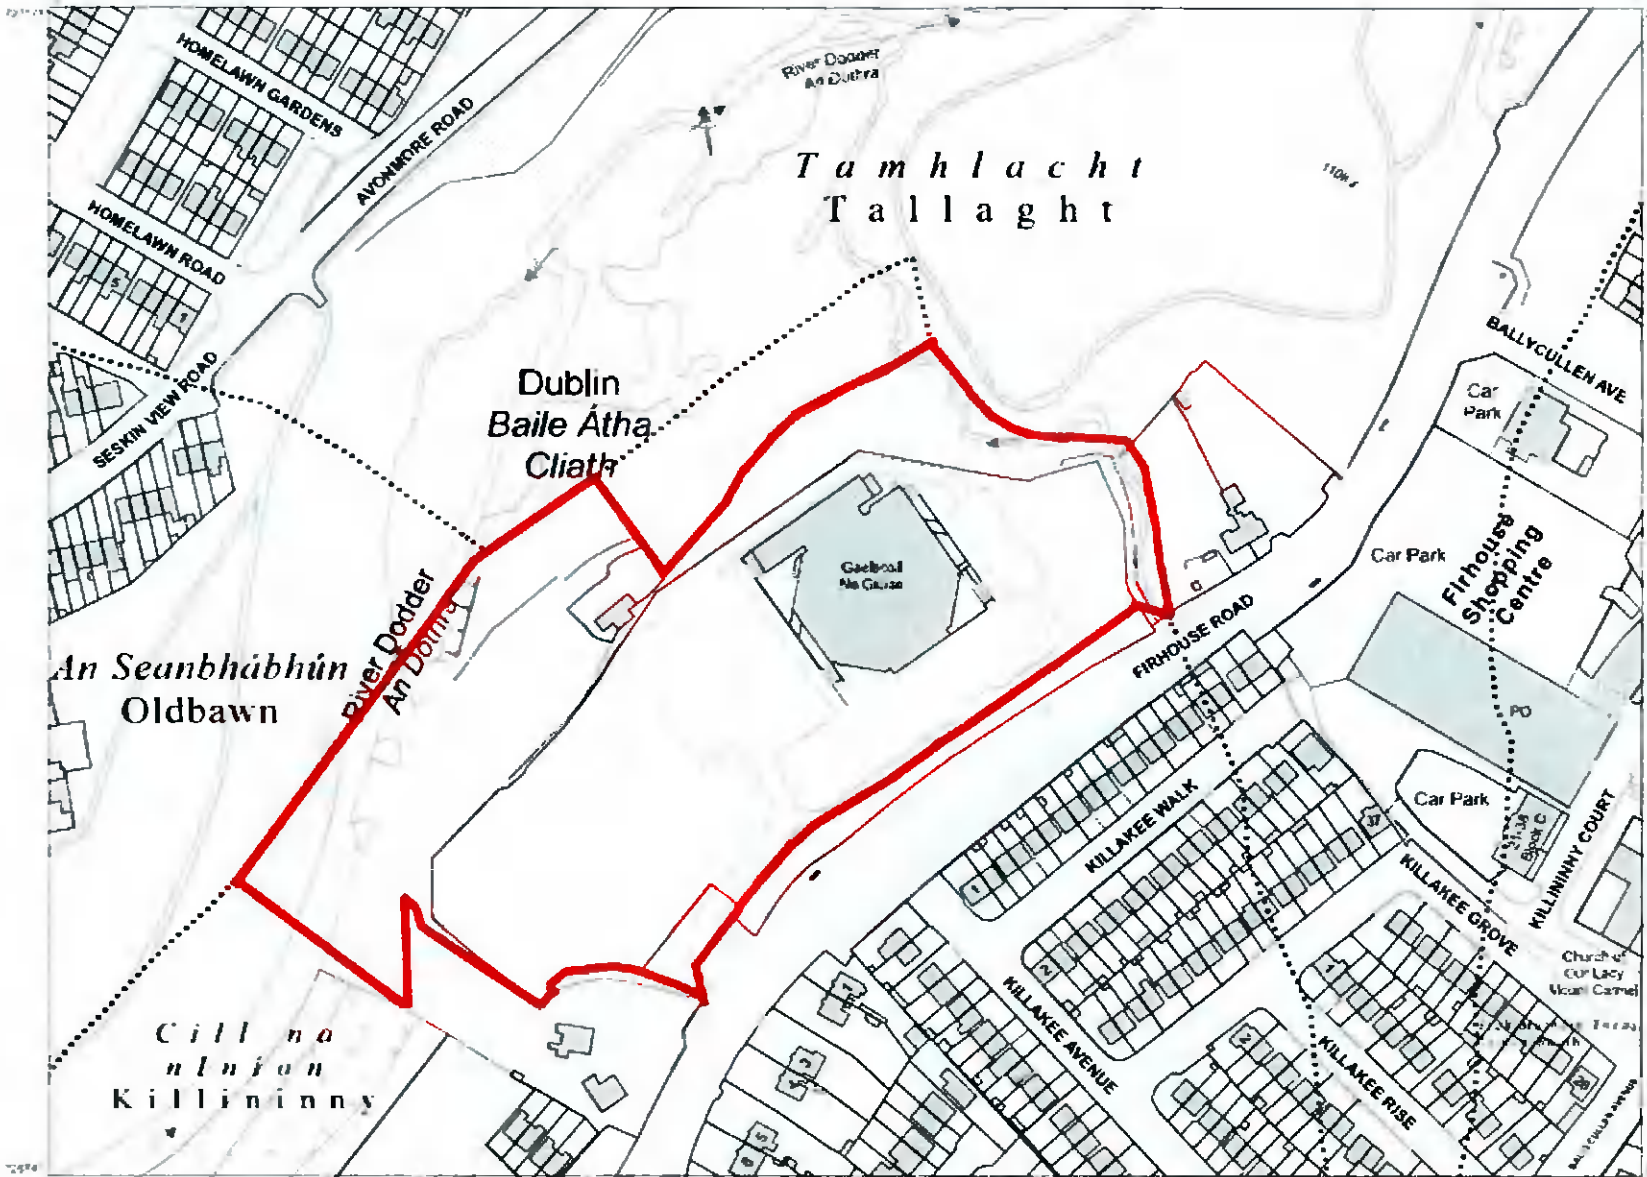

OUTPUT SCALE: 1:2,500

CAPTURE RESOLUTION:
The map objects are only accurate to the
resolution at which they were captured.
Output scale is not indicative of data capture scale.
Further information is available at
http://www.osi.ie/search/Capture_Resolution

