


Tree Brace
in accordance with the
existing park planting
supports

Surface Landscaping
Mulch 75mm depth with
20mm clearance from base
of planting

Ground condition
Finely ripped substrate at
600mm depth below
drainage layer to ensure no
standing water

PINUS SYLVESTRIS TREE
PLANTING IN SOFT LANDSCAPE

EXCAVATED ROCK CLIMBING FEATURE

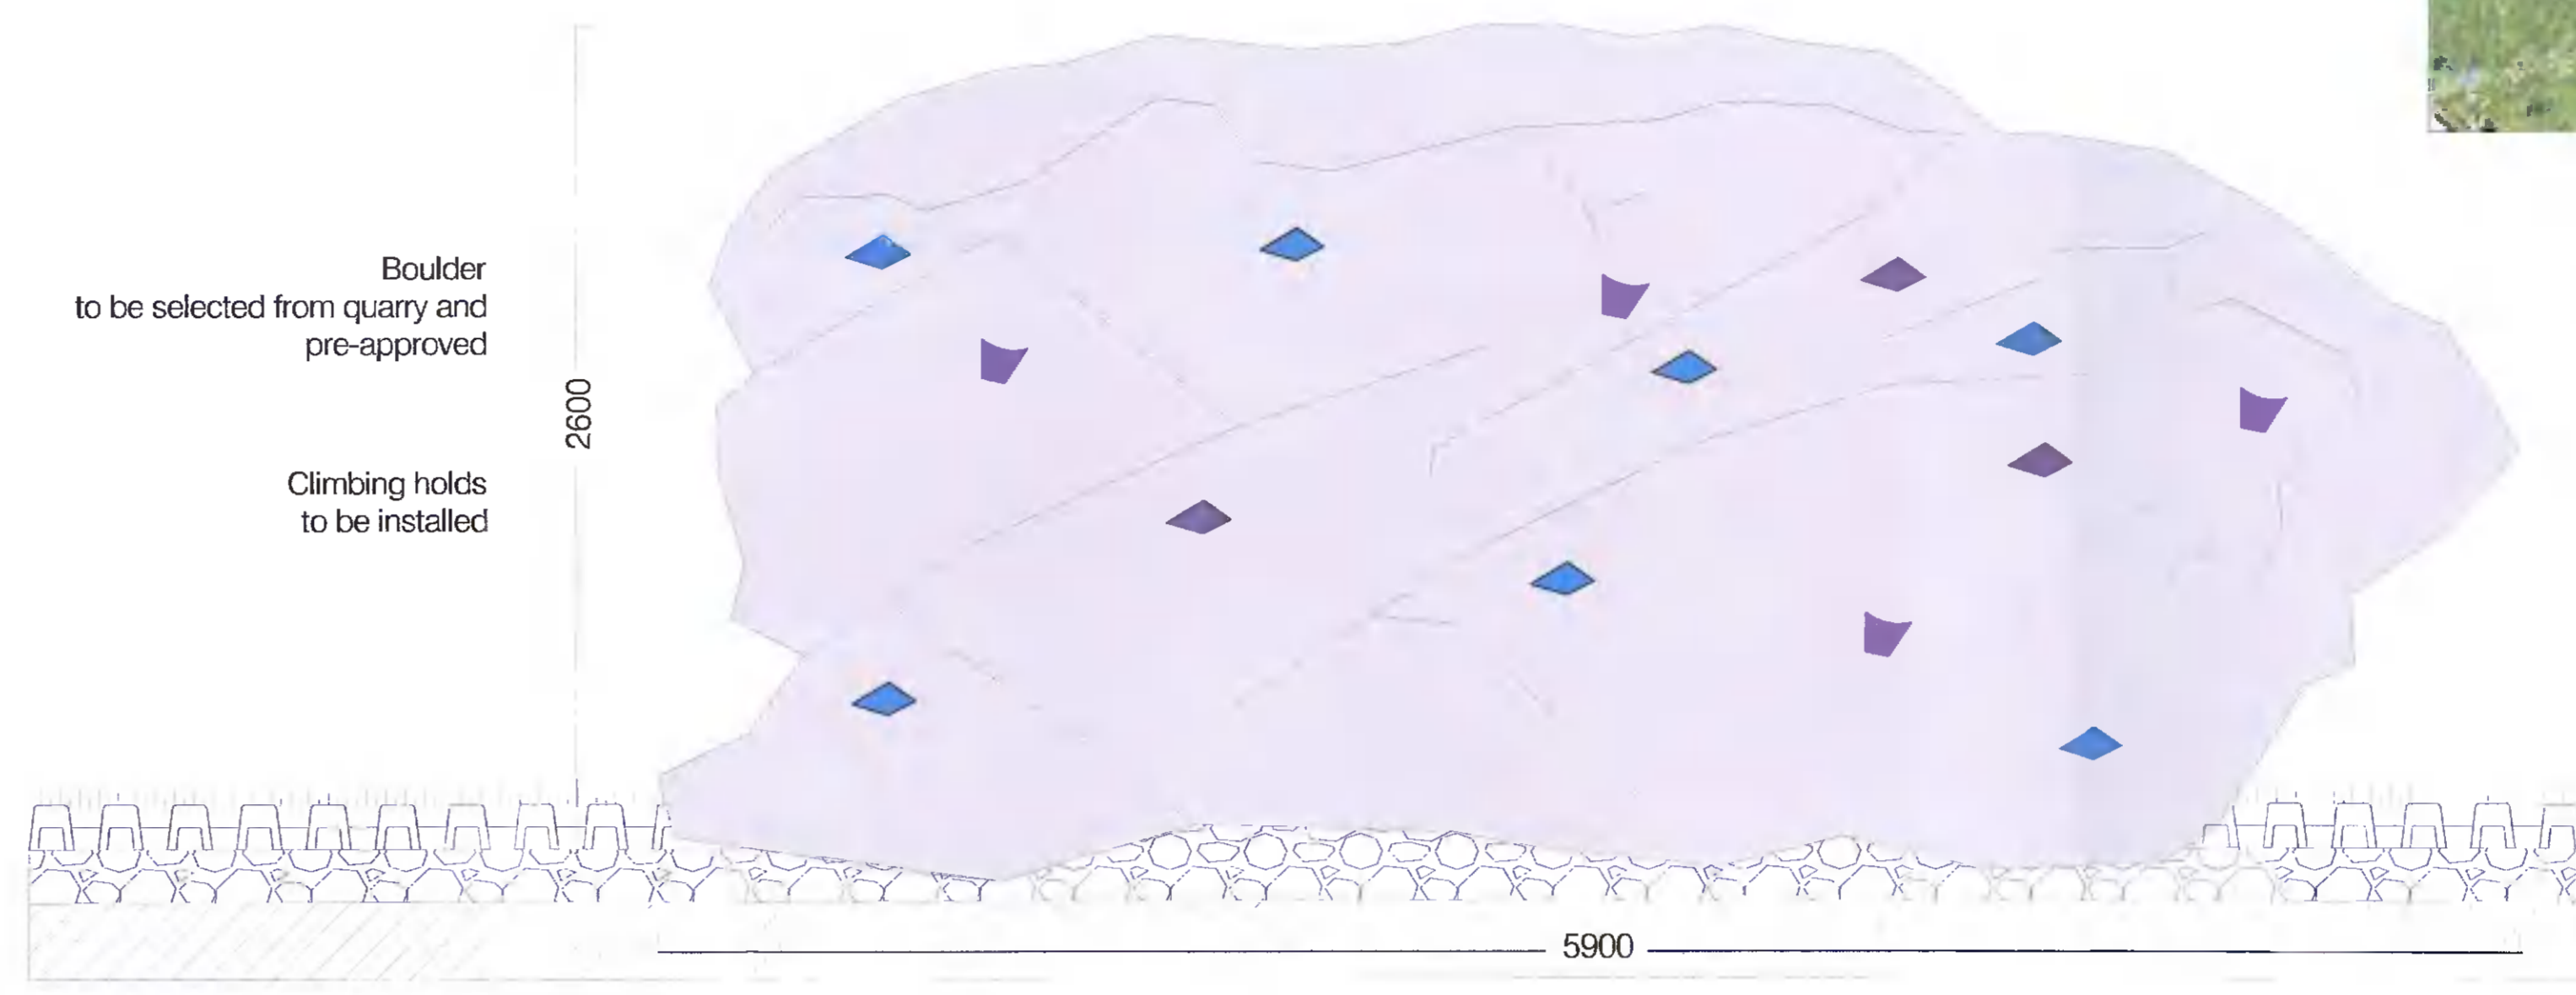

Boulder
to be selected from quarry and
pre-approved

Climbing holds
to be installed




Safagrass Rubber Mat
1000x1000x22mm

Topsoil
Topsoil Cultivated with topsoil
Ground Condition

GRASS MATS

PLANTING SPECIFICATION SCHEDULE		
Quantity	Name	Specification
18	Oak (<i>Quercus Robur</i>)	Trees 3-4 m high; place root ball soil within 900mm depth of backfill hole
9	Scots Pine (<i>Pinus sylvestris</i>)	Trees 1.5-2 m high; place root ball soil within 900mm depth of backfill hole

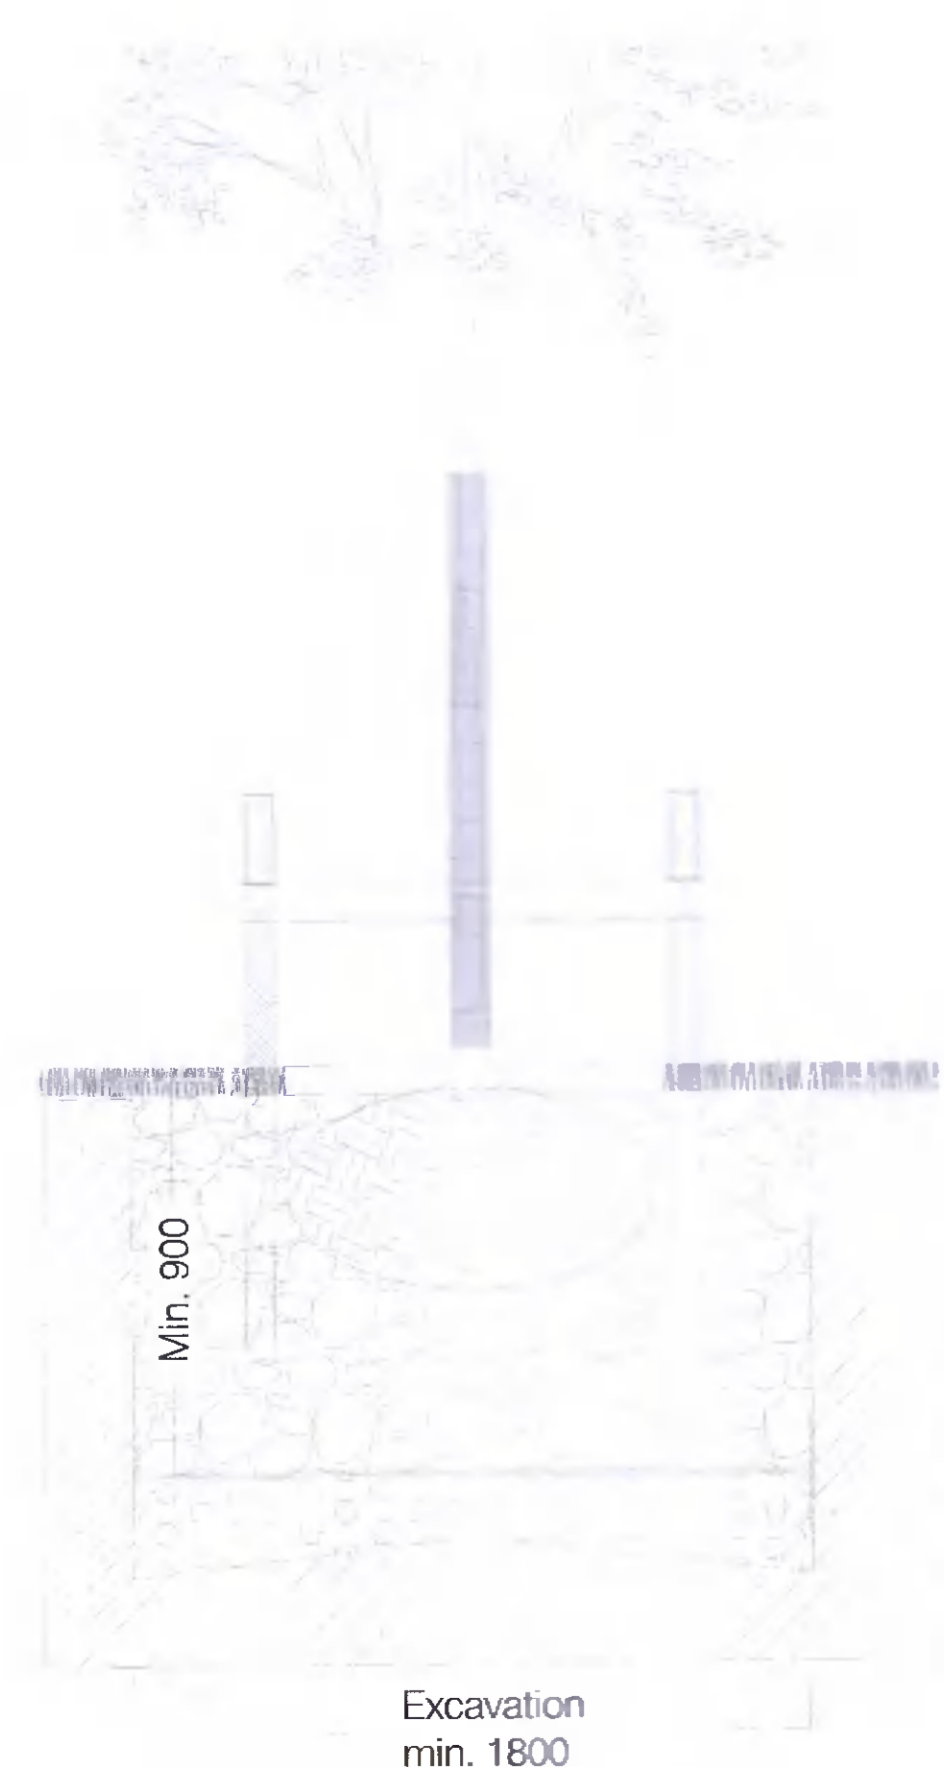

Tree Brace
in accordance with the
existing park planting
supports

Surface Landscaping
Mulch 75mm depth with
20mm clearance from base
of planting


Topsoil
Topsoil Cultivated with topsoil

Geotextile

Irrigation

Ground Condition

QUERCUS ROBUR TREE
PLANTING IN SOFT LANDSCAPE

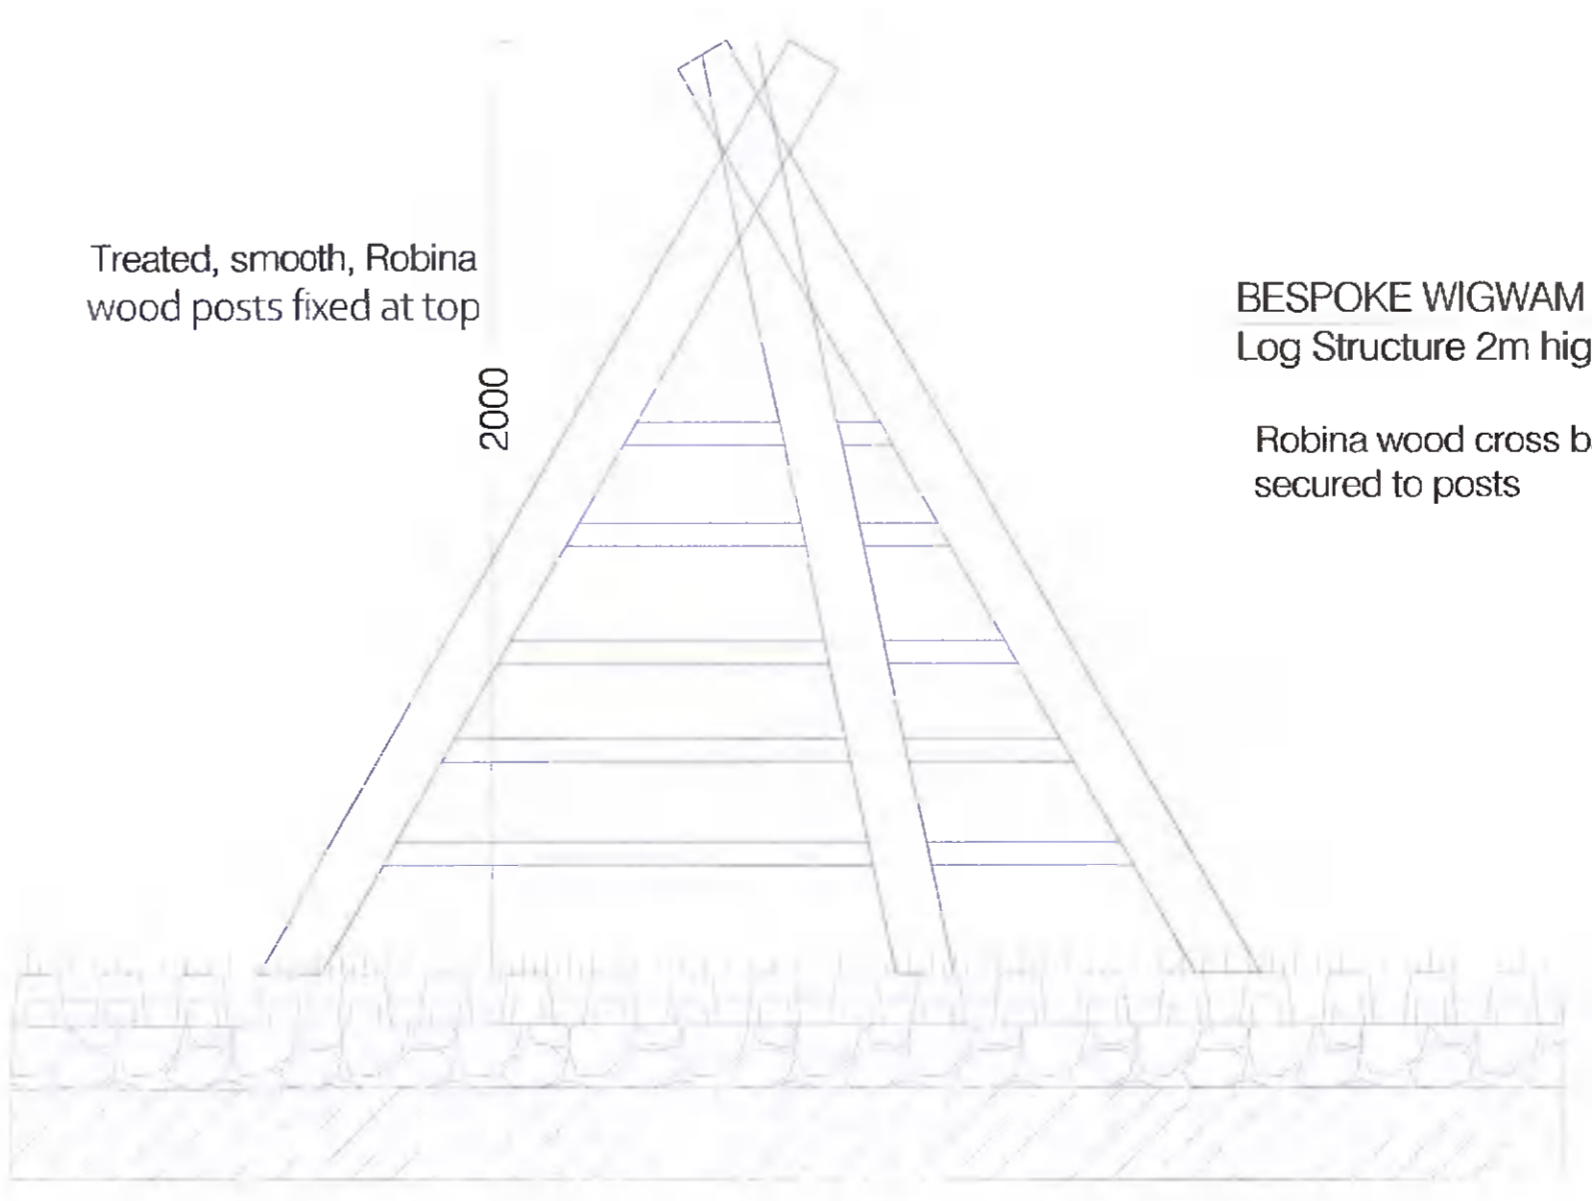

Treated, smooth, Robina
wood posts fixed at top

2000

BESPOKE WIGWAM
Log Structure 2m high

Robina wood cross bars
secured to posts

Safagrass Rubber Mat
1000x1000x22mm

Topsoil
Topsoil Cultivated with topsoil
Ground Condition

GRASS MATS

+ 087 910 1600
+ info@gannonandassociates.ie
+ Terenure Enterprise Centre
17 Rathfarnham Road, D16W

gannon + associates

D	12/10/21	Landscape Details	PS	JG
REV. DATE	REVISION		DRAWN	CHECKED

CLIENT
Church of Scientology Firhouse

PROJECT TITLE
Church of Scientology at Dooder Valley Park, Dublin 24

PROJECT ARCHITECT
Gerry Ryan

SHEET TITLE
Landscape Details

SHEET NO. 21126_LD_01_D	SHEET SIZE A1
SCALE @1:20	REVISION D
STAGE Planning	DATE Jul 2021

Copyright Gannon and Associates, 2021