


COPYRIGHT:
 The design and details shown on this drawing are applicable to their project only and may not be reproduced in whole or in part or be used for any other project or purpose without the written permission of TOT Architects with whom copyright resides.
DO NOT SCALE from this drawing. Use figured dimensions.
 Contractor to check all dimensions on site prior to commencement of works. Any discrepancies are to be referred to the ARCHITECT.

KEY PLAN:

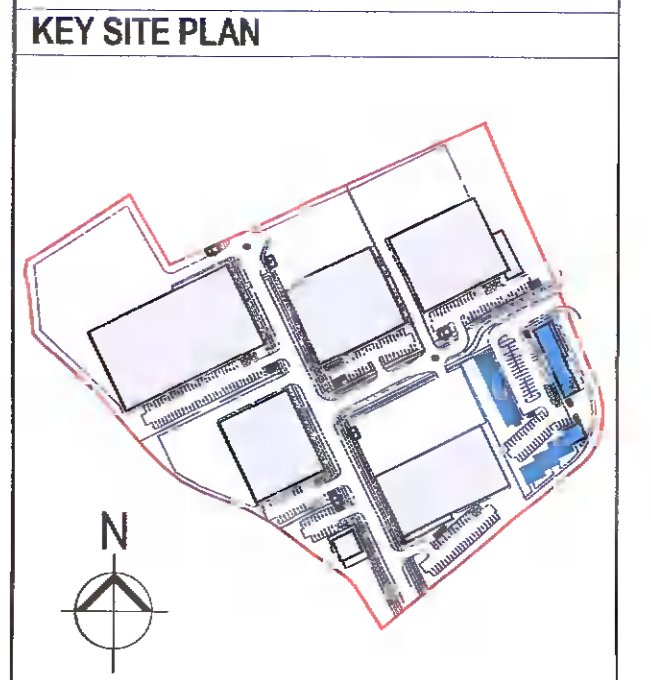

REVISIONS

NO.	DATE	BY	CHKD	DESCRIPTION

30.03.2022 IM ND ISSUED FOR PLANNING
 DATE REV BY CHECKED DESCRIPTION


TOT ARCHITECTS

REGISTERED OFFICE: 49 Upper Mount Street, Dublin 2, D02 F8B5, Ireland
 T +353 1 705 7800
 W www.totarch.co.uk
 E info@totarch.co.uk


PROJECT:
WAREHOUSING/LOGISTICS, OFFICE & CAFÉ/RESTAURANT DEVELOPMENT AT CALMOUNT ROAD, BALLYMOUNT, DUBLIN 12
 STAGE: **PLANNING**

DRAWING TITLE:
UNIT 5A - 5B - 5C SECTION A-A, B-B & C-C


DATE: MARCH 2022 DRAWING NO:
 SCALE: 1:100 @ A1 **PA-304**
 DRAWN: IM
 CHECKED: ND SHEET SIZE: REVISION
 JOB NO: 18-42
 FILE NAME: **A1** *

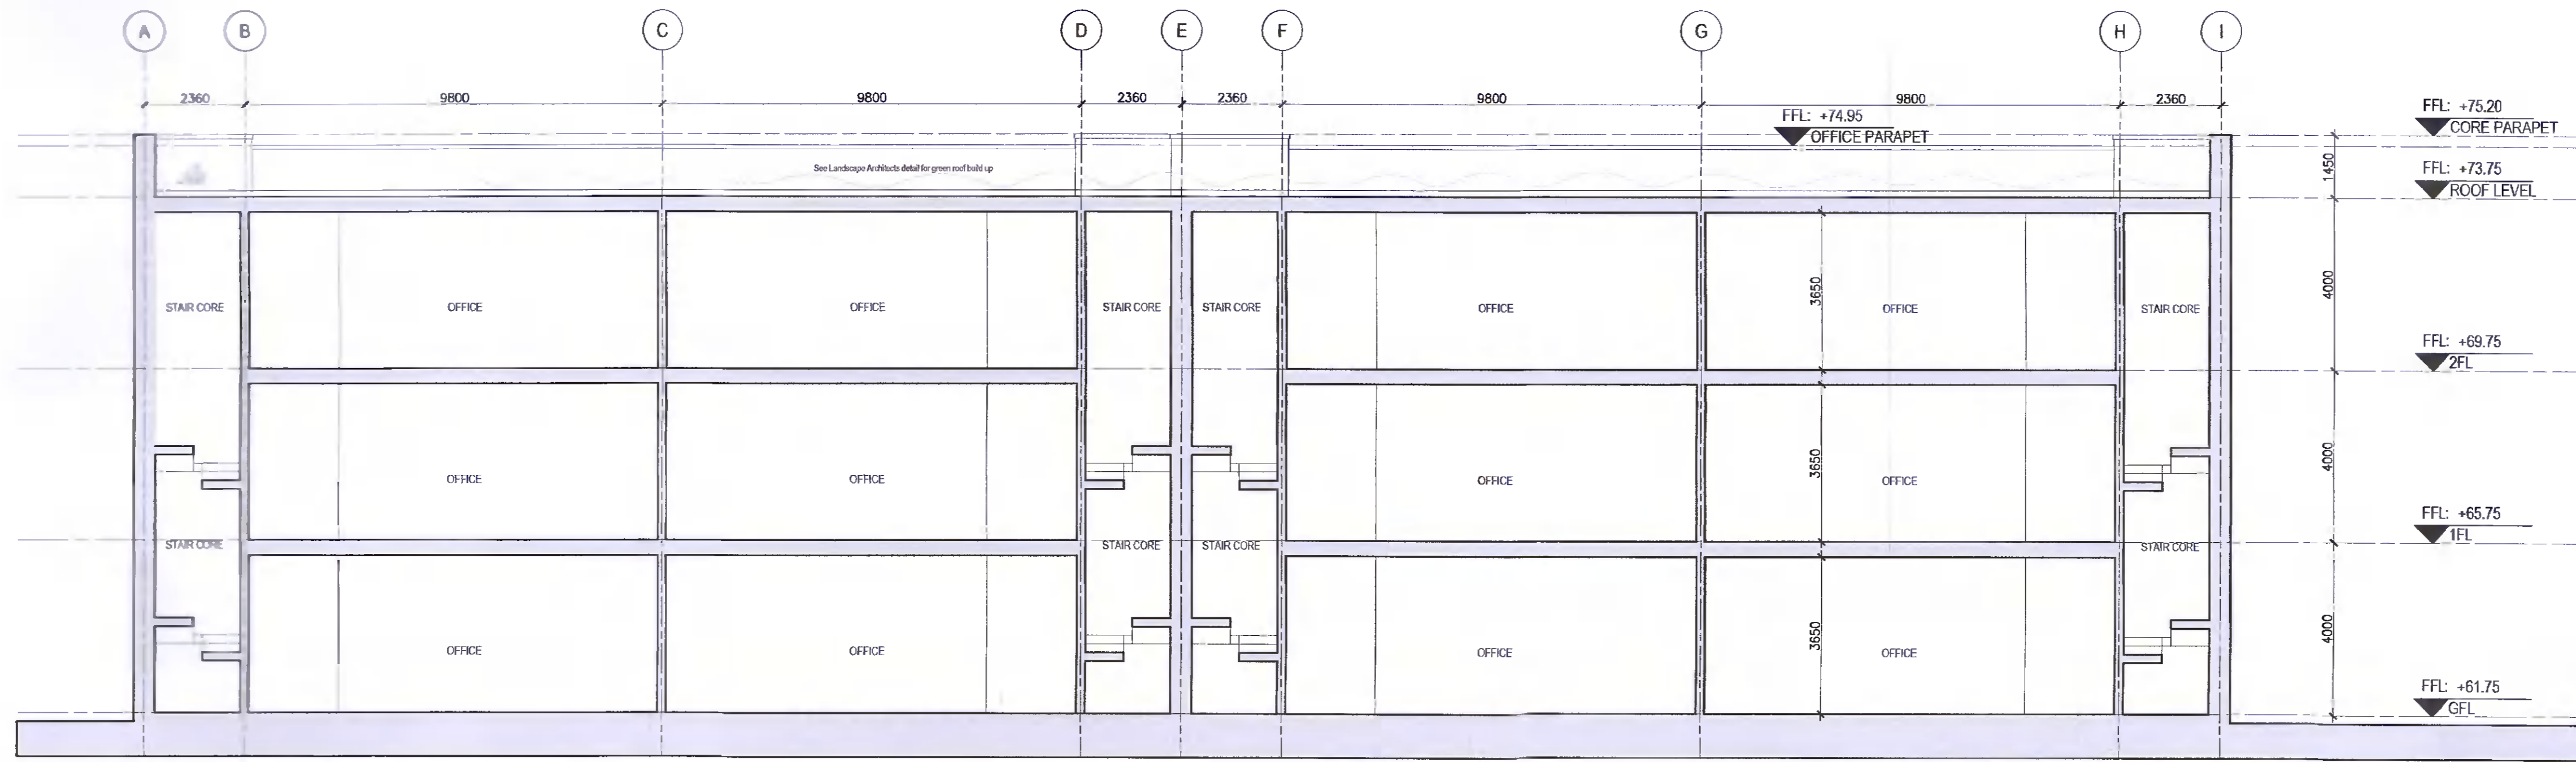

1 SECTION A-A
 PA-304 UNIT 5A - 05B - 05C Scale: 1 : 100

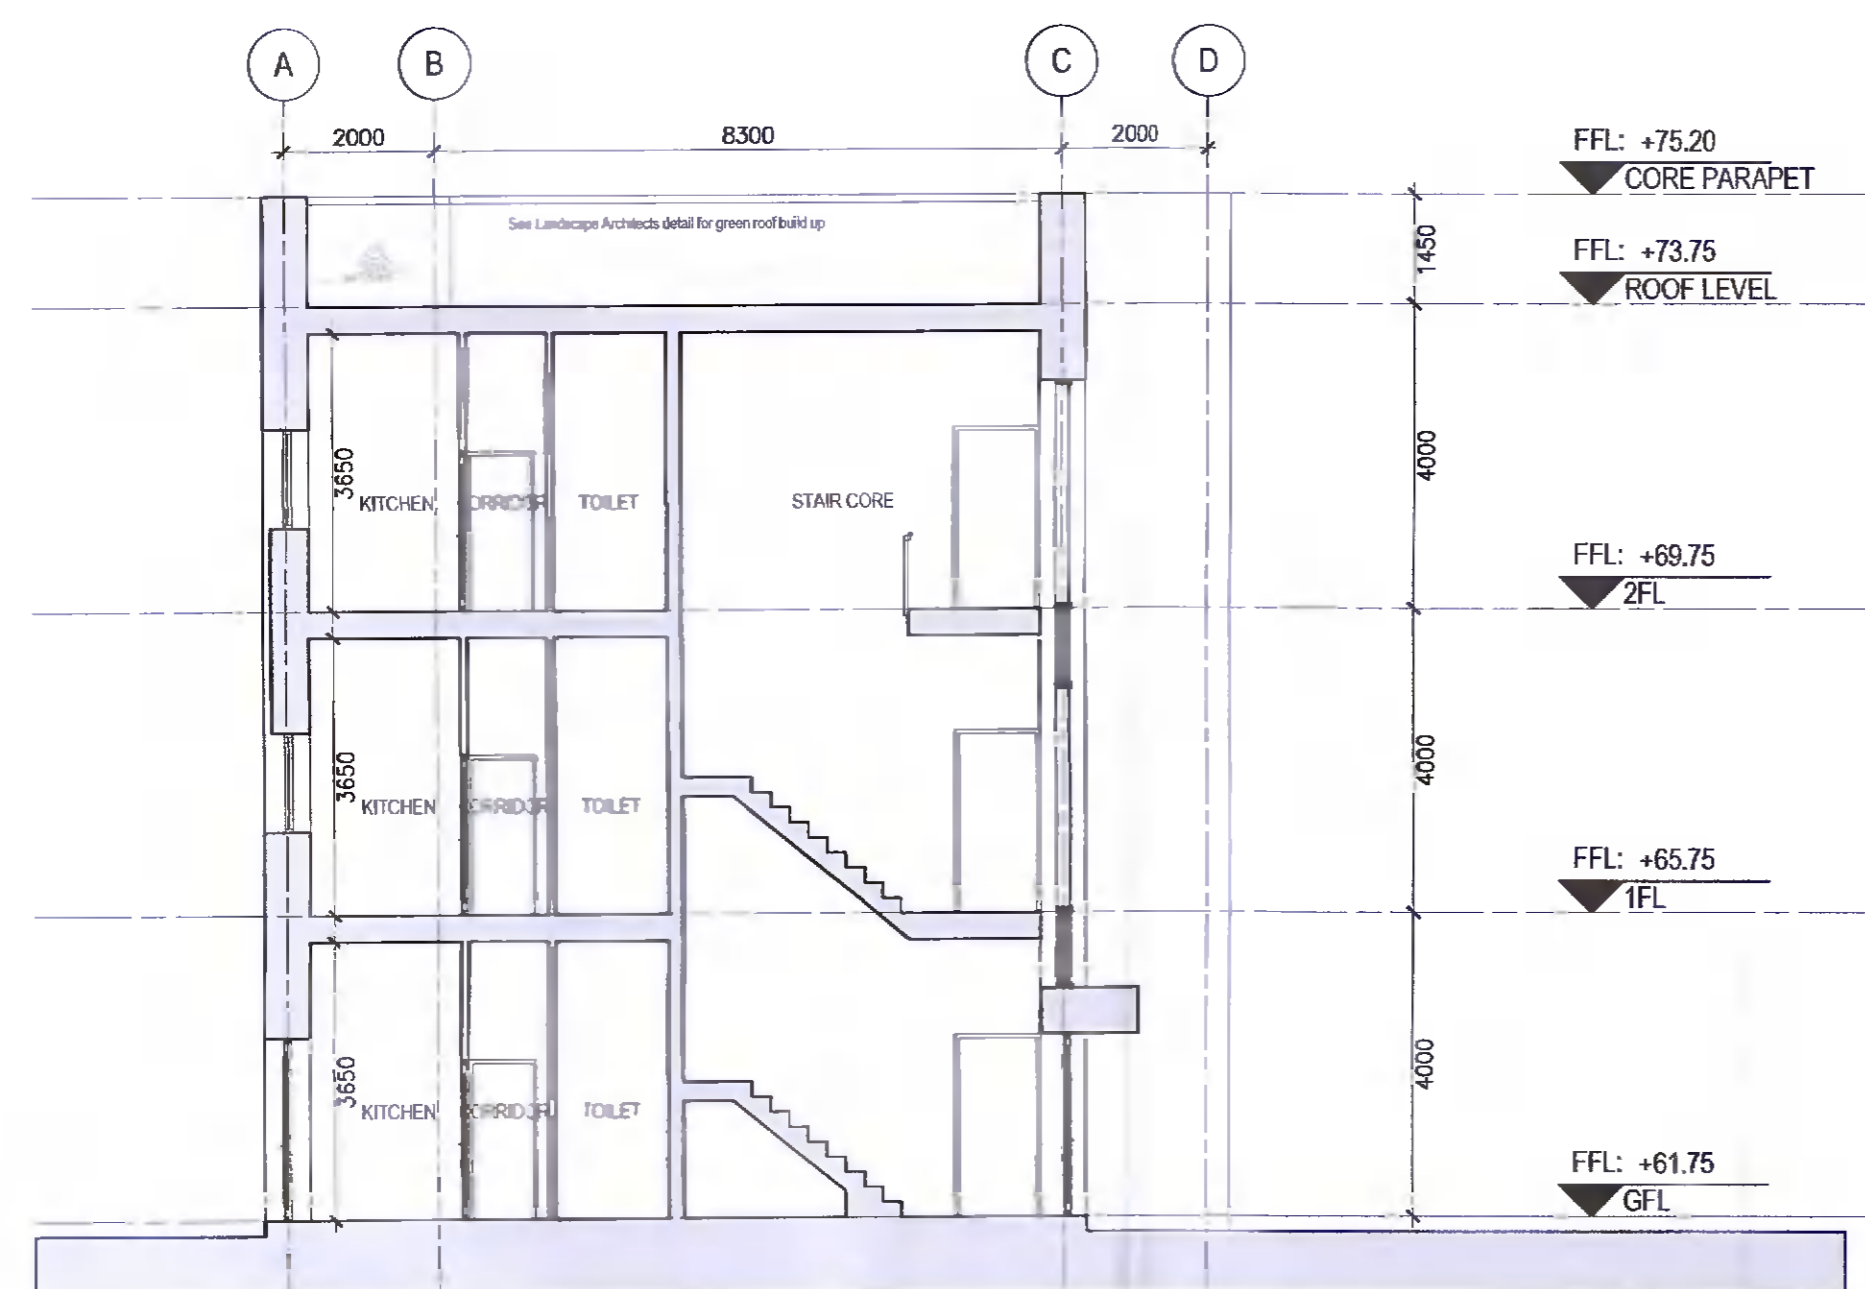

2 SECTION B-B
 PA-304 UNIT 05A - 05B - 05C Scale: 1 : 100

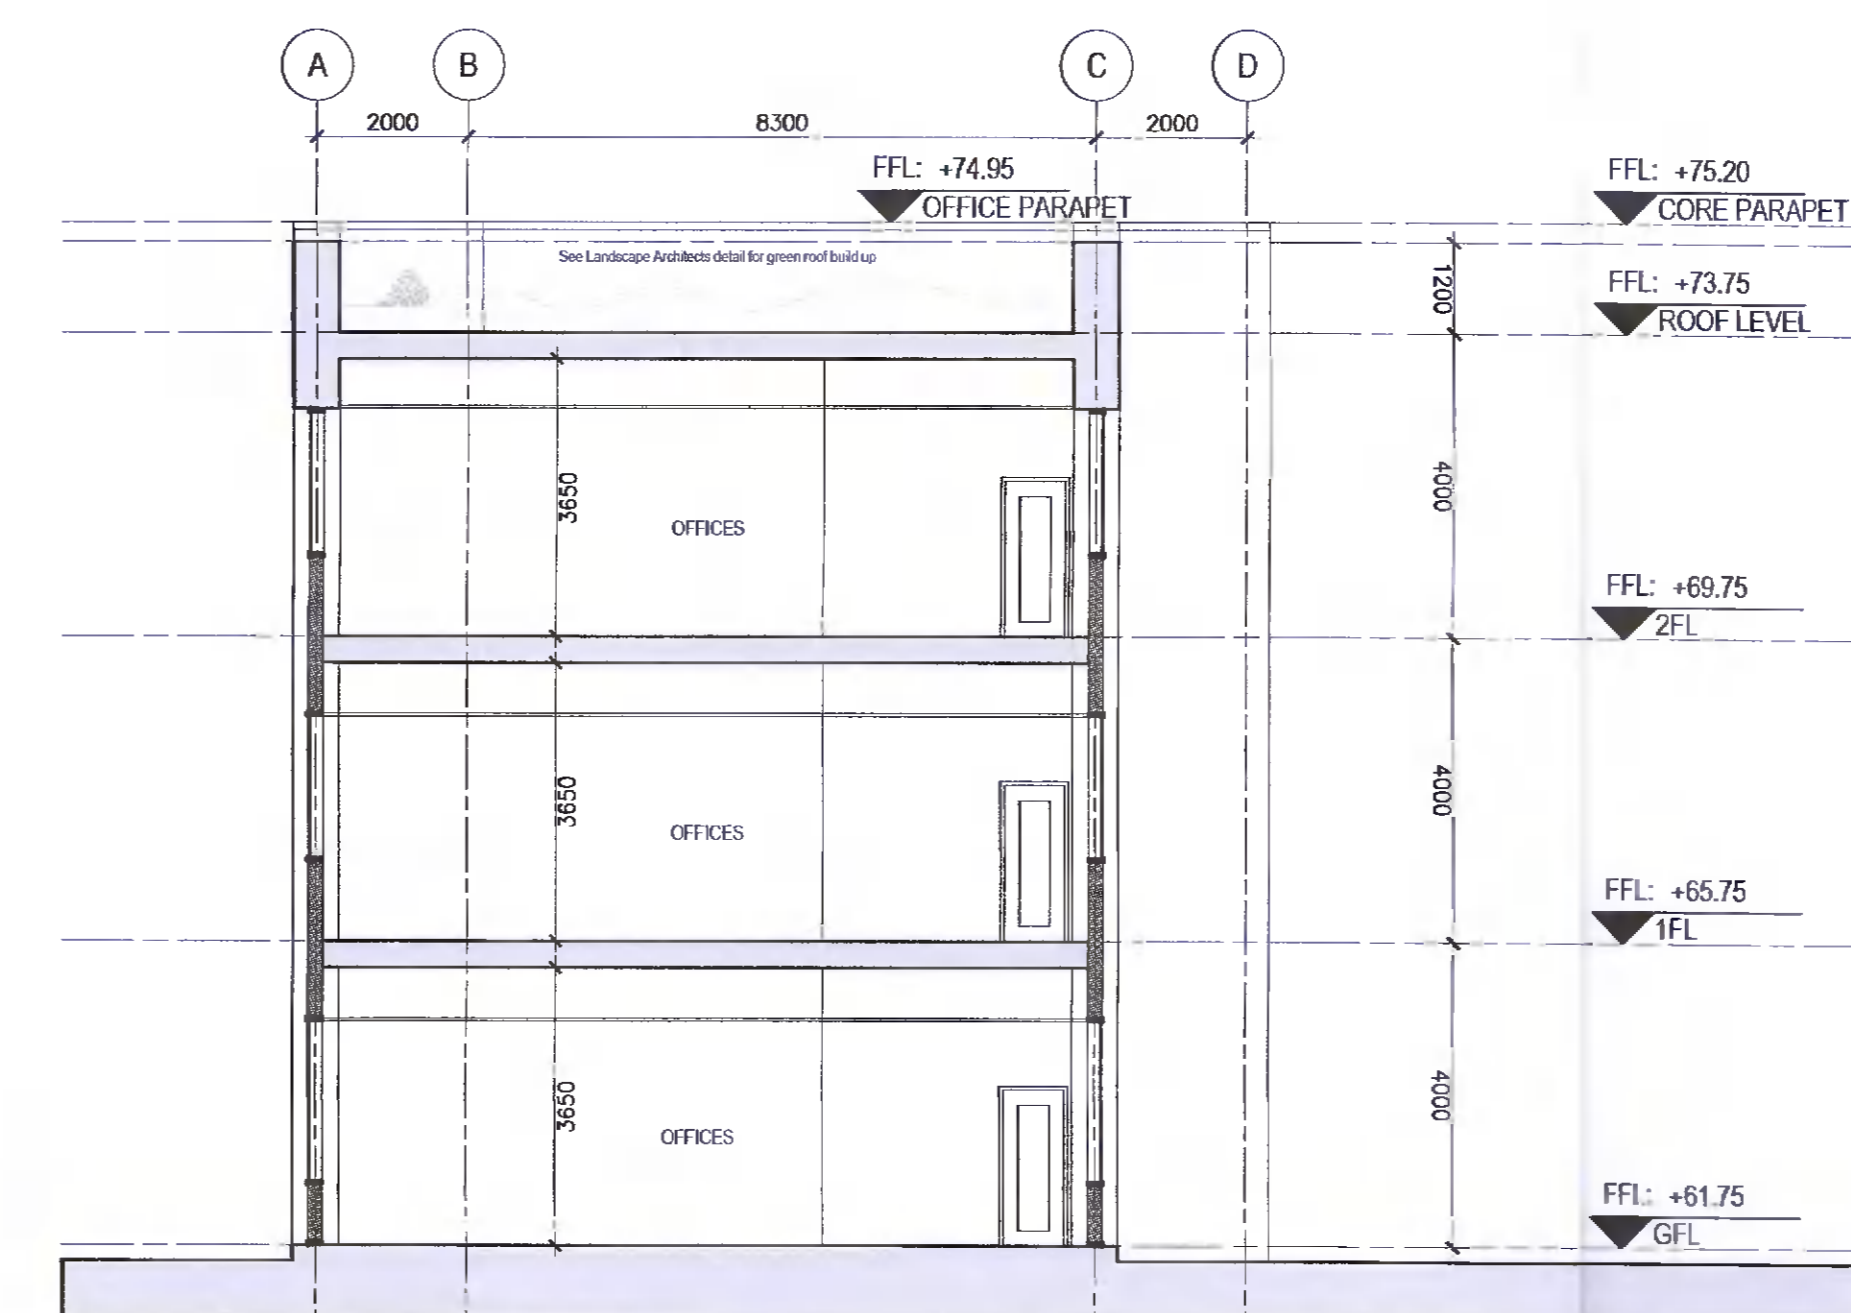

3 SECTION C-C
 PA-304 UNIT 05A - 05B - 05C Scale: 1 : 100