




COPYRIGHT:
The design and details shown on this drawing are applicable to their project only and may not be reproduced in whole or in part or be used for any other project or purpose without the written permission of TOT Architects with whom copyright resides.
DO NOT SCALE from this drawing. Use figured dimensions. Contractor to check all dimensions on site prior to commencement of works. Any discrepancies are to be referred to the ARCHITECT.

KEY PLAN



1 CONTEXTUAL ELEVATIONS-Part1
PA-401 Calmount Road Scale: 1:250

Calmount Road

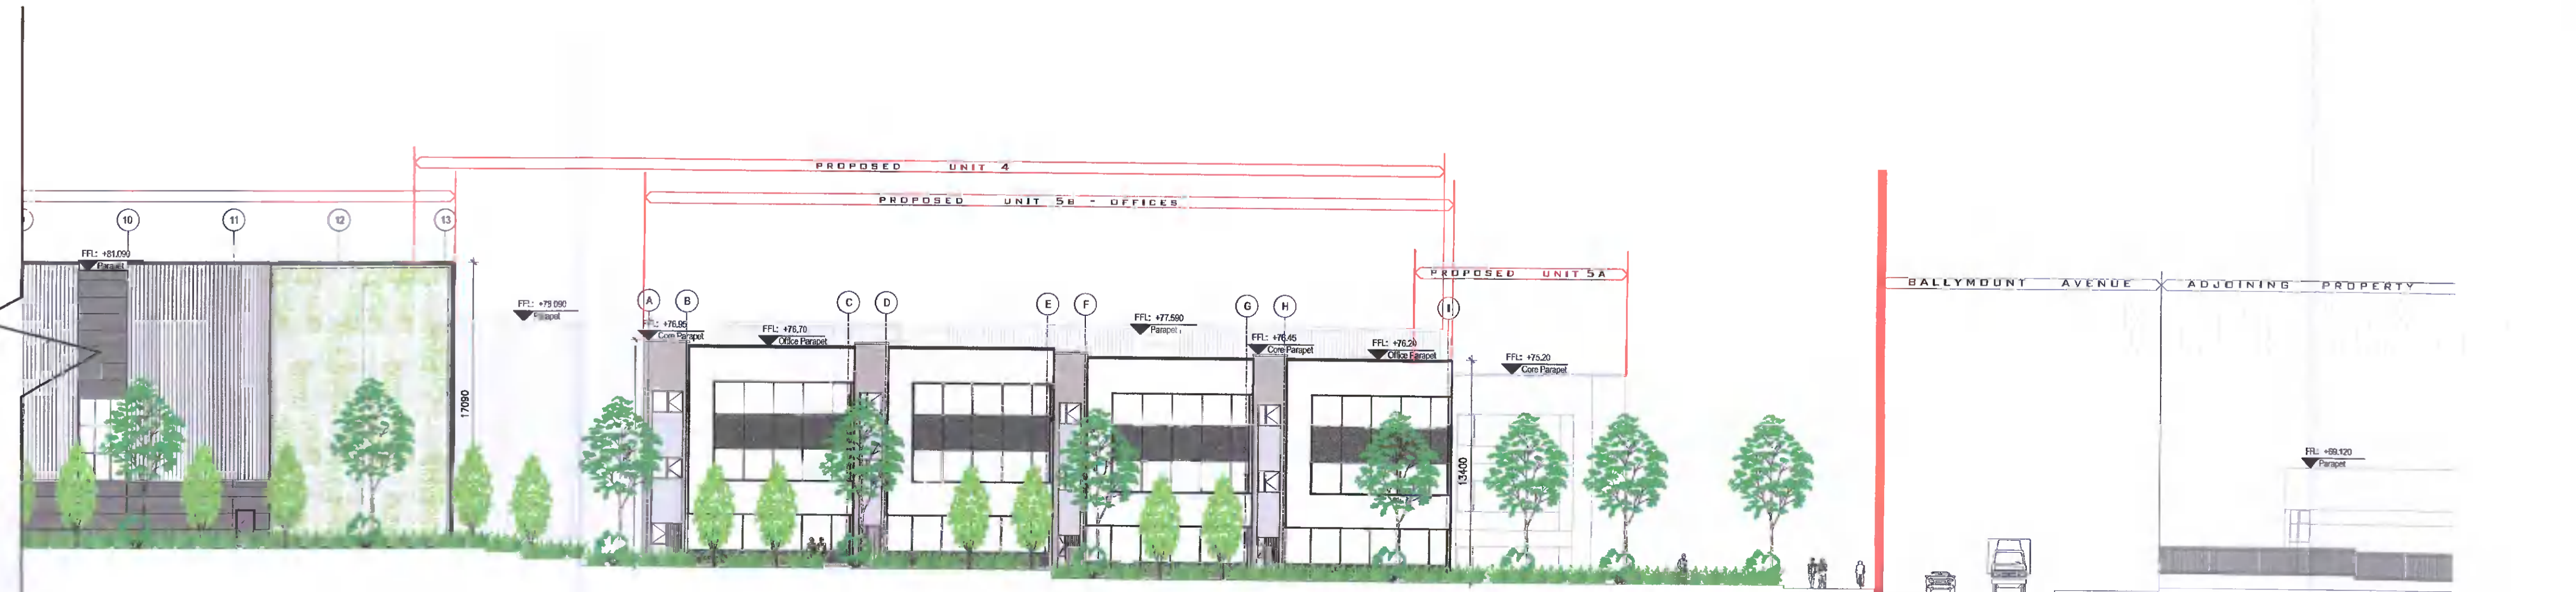

2 CONTEXTUAL ELEVATIONS-Part2
PA-401 Calmount Road Scale: 1:250

Calmount Road

REVISIONS

NO.	DATE	REVISION

30.03.2022 * BM ND ISSUED FOR PLANNING
DATE REV. BY CHECKED DESCRIPTION

TOT ARCHITECTS

REGISTERED OFFICE:
49 Upper Mount Street
Dublin 3, Ireland
T: +353 1 528 9668
M: +353 87301 8816
E: tot@totarchitects.com

PROJECT:
WAREHOUSING/LOGISTICS, OFFICE &
CAFÉ / RESTAURANT DEVELOPMENT
AT CALMOUNT ROAD, BALLYMOUNT, DUBLIN 12
STAGE:
PLANNING

DRAWING TITLE:
CONTIGUOUS ELEVATIONS CALMOUNT ROAD

DATE:	JAN 2022	DRAWING NO.:	PA-401
SCALE:	1:250 @ A1		
DRAWN:	BM	CHECKED:	ND
CHECKED:	ND	SHEET SIZE:	A1
JOB NO.:	16-42	REVISION:	*
STATUS CODE:			