


COPYRIGHT:
The design and details shown on this drawing are applicable to their project only and may not be reproduced in whole or in part or be used for any other project or purpose without the written permission of TOT Architects with whom copyright resides.
DO NOT SCALE from this drawing. Use figured dimensions.
Contractor to check all dimensions on site prior to commencement of works. Any discrepancies are to be referred to the ARCHITECT.


KEY PLAN:

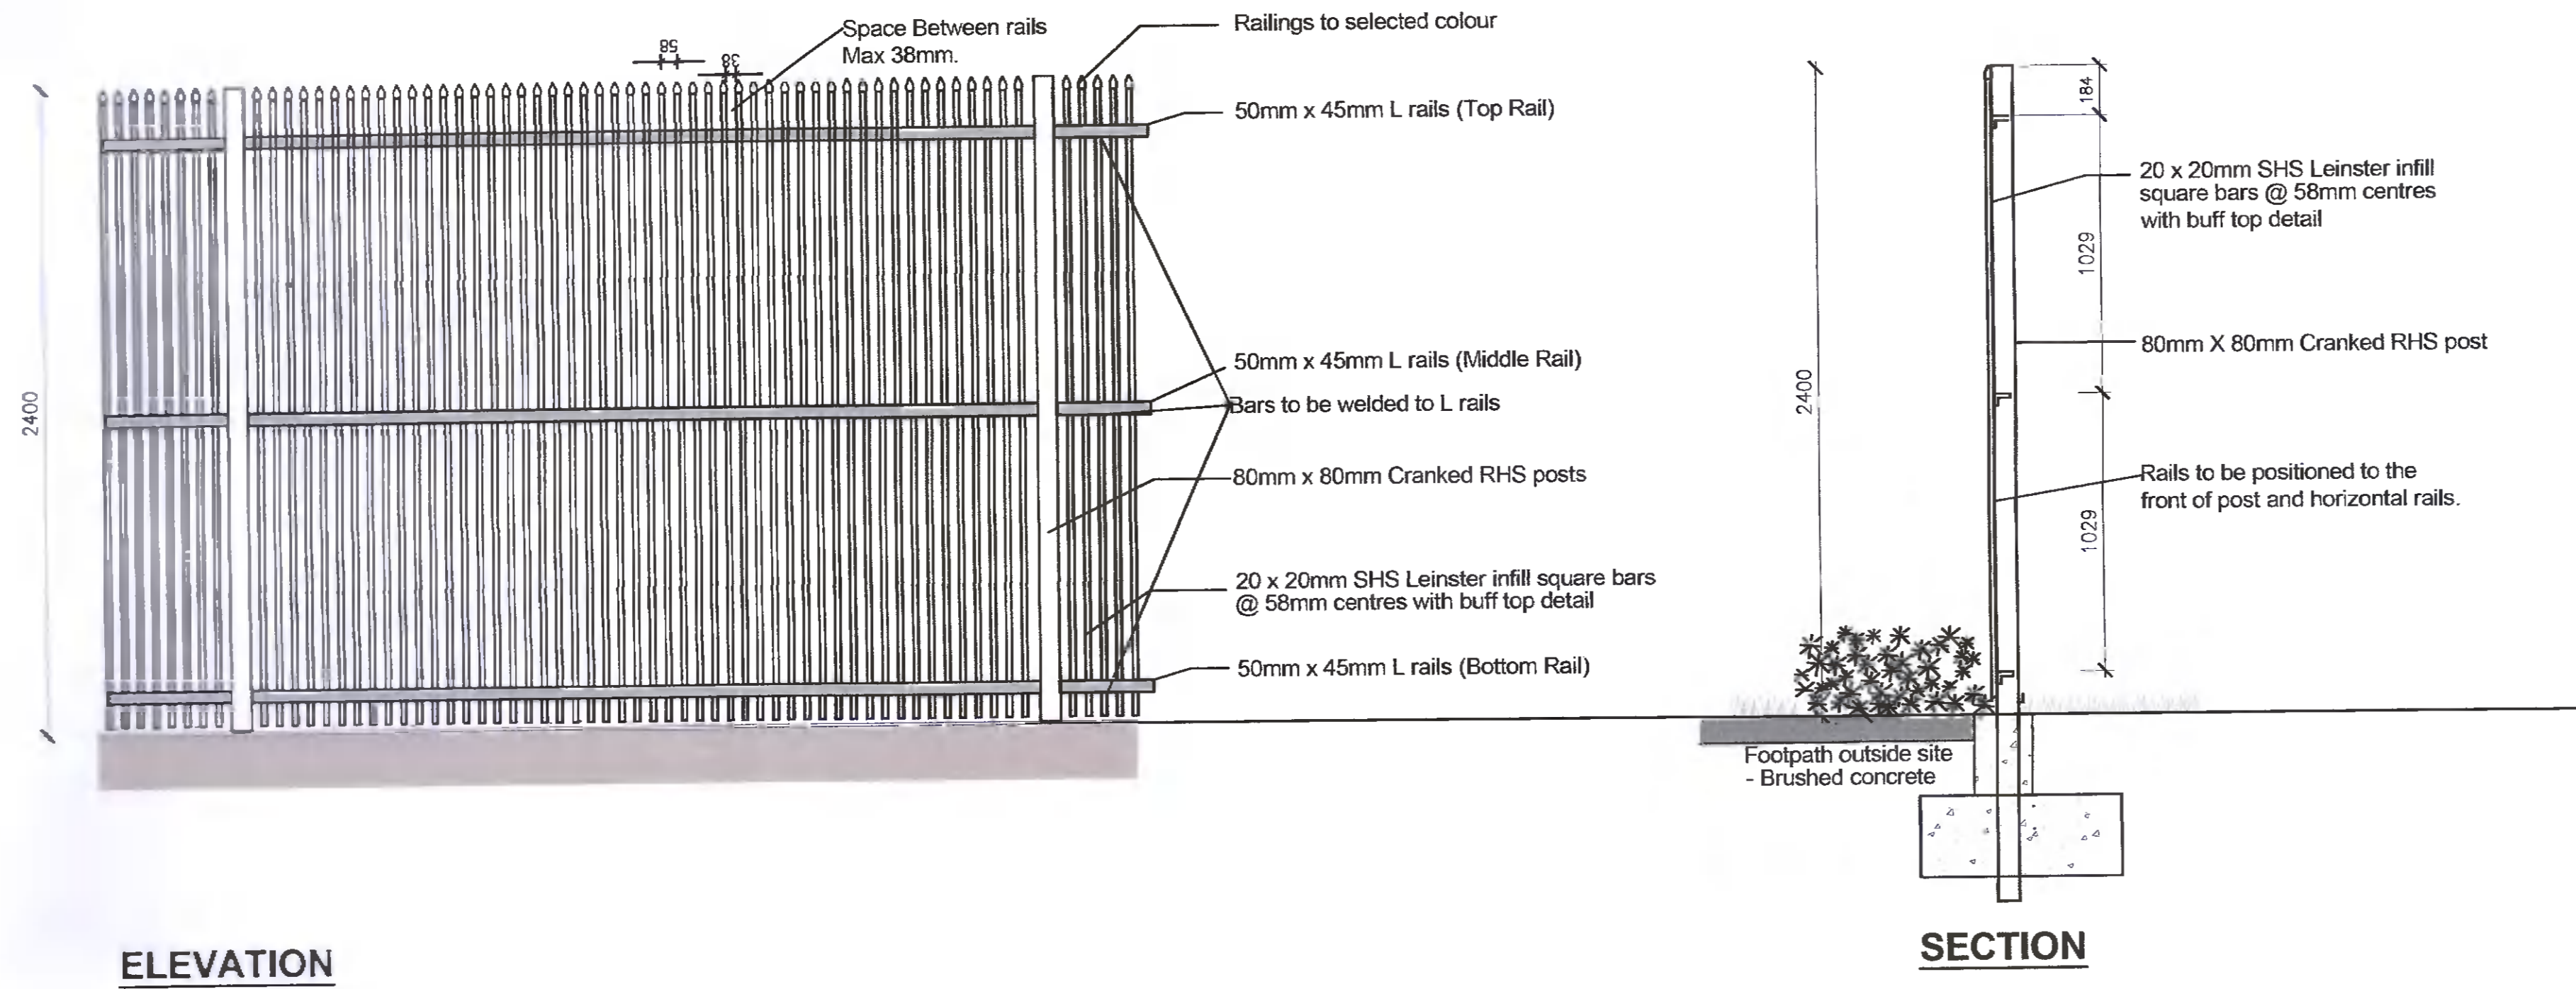

ELEVATION

SECTION

1 FENCE DETAIL
PA-505 HIGH SECURITY FENCE Scale: A1/1:20

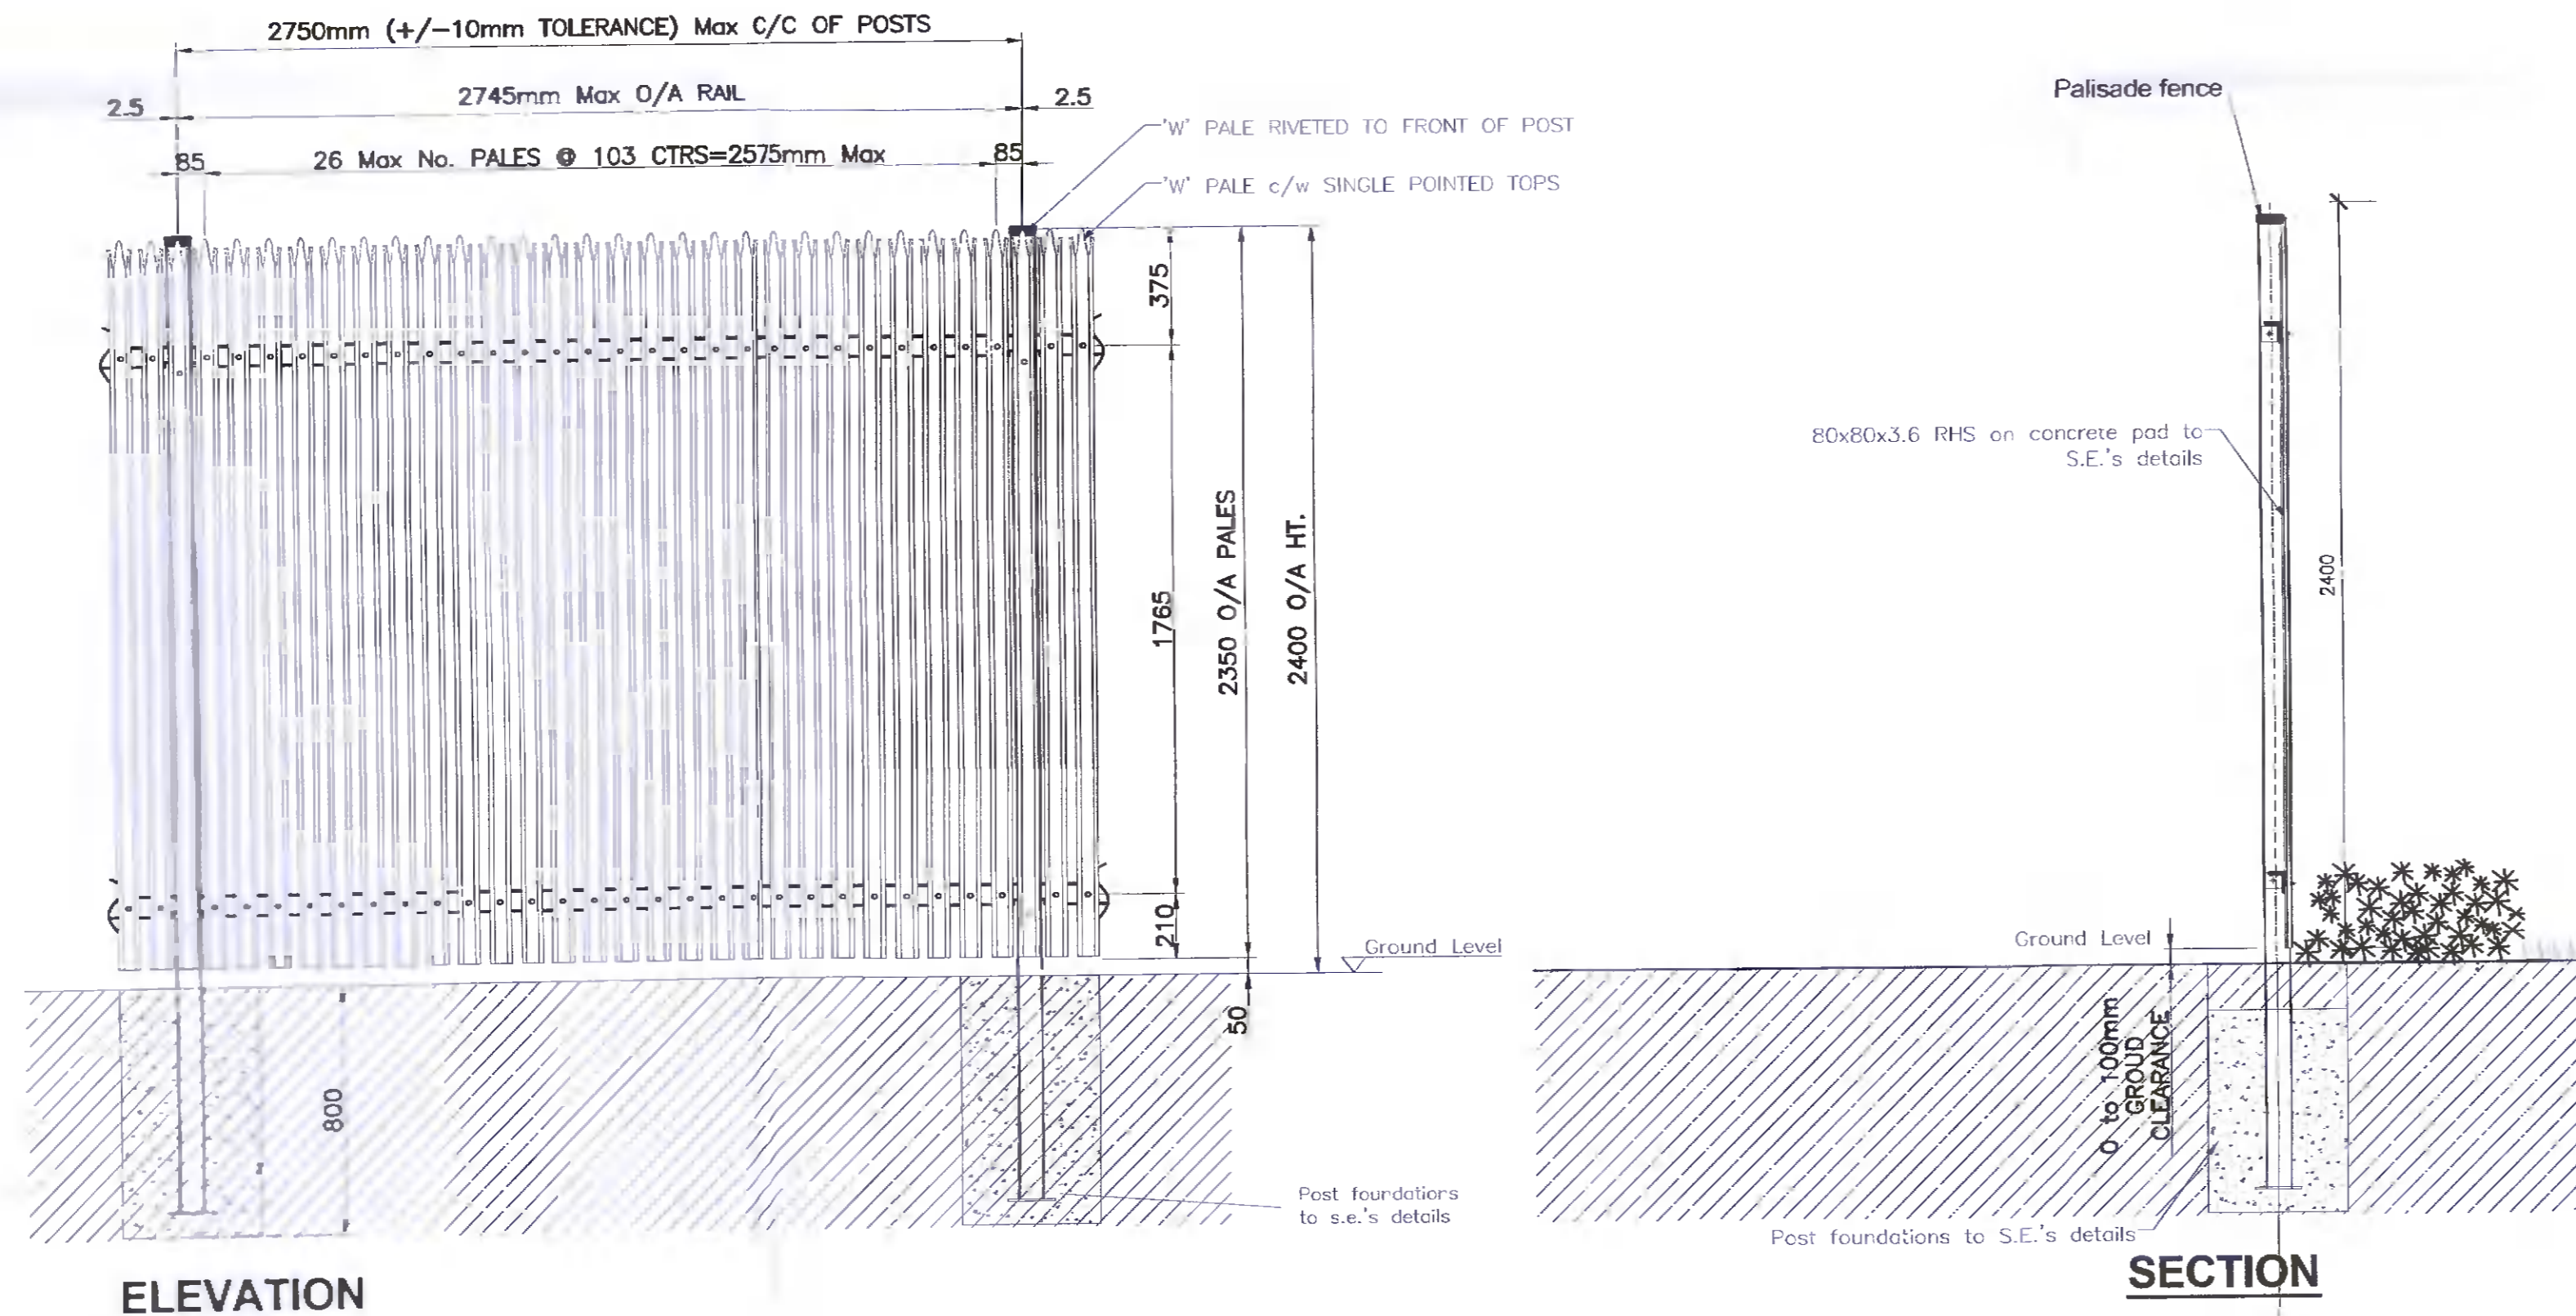

ELEVATION

SECTION

2 FENCE DETAIL
PA-505 HIGH SECURITY FENCE Scale: A1/1:25

REVISIONS

| NO. | DATE | REV. BY | CHECKED | DESCRIPTION |
|-----|------|---------|---------|-------------|
| | | | | |
| | | | | |
30.03.2022 1 PT ND ISSUED FOR PLANNING
DATE REV. BY CHECKED DESCRIPTION



PROJECT: WAREHOUSING/LOGISTICS, OFFICE & CAFÉ/RESTAURANT DEVELOPMENT AT CALMOUNT ROAD, BALLYMOUNT, DUBLIN 12
STAGE: PLANNING
DRAWING TITLE: BOUNDARY DETAILS FENCE DETAILS
DATE: MARCH 2022 DRAWING NO: PA-505
SCALE: AS SHOWN
DRAWN: IM
CHECKED: ND SHEET SIZE: REVISION:
JOB NO: 18-42
FILE NAME: A1 *