


© COPYRIGHT OF THIS DRAWING IS RESERVED BY DBFL CONSULTING ENGINEERS. NO PART SHALL BE REPRODUCED OR TRANSMITTED WITH THEIR WRITTEN PERMISSION.

NO CHANGES OF WHATSOEVER NATURE ARE TO BE MADE TO ANY DETAIL SET OUT OR CONTAINED IN ANY DBFL SPECIFICATIONS OR DRAWINGS UNLESS THE EXPRESS CONSENT HAS BEEN OBTAINED IN ADVANCE, IN WRITING, FROM DBFL.


NOTES:

GENERAL NOTES:

1. ALL CO-ORDINATES ARE TO IRISH TRANSVERSE MERCATOR (BASED ON MAPPING)
2. ALL LEVELS ARE TO ORDNANCE DATUM MALIN HEAD (BASED ON LIDAR SURVEY INFORMATION)
3. ALL DIMENSIONS IN METERS UNLESS SPECIFIED OTHERWISE
4. DO NOT SCALE FROM DRAWING

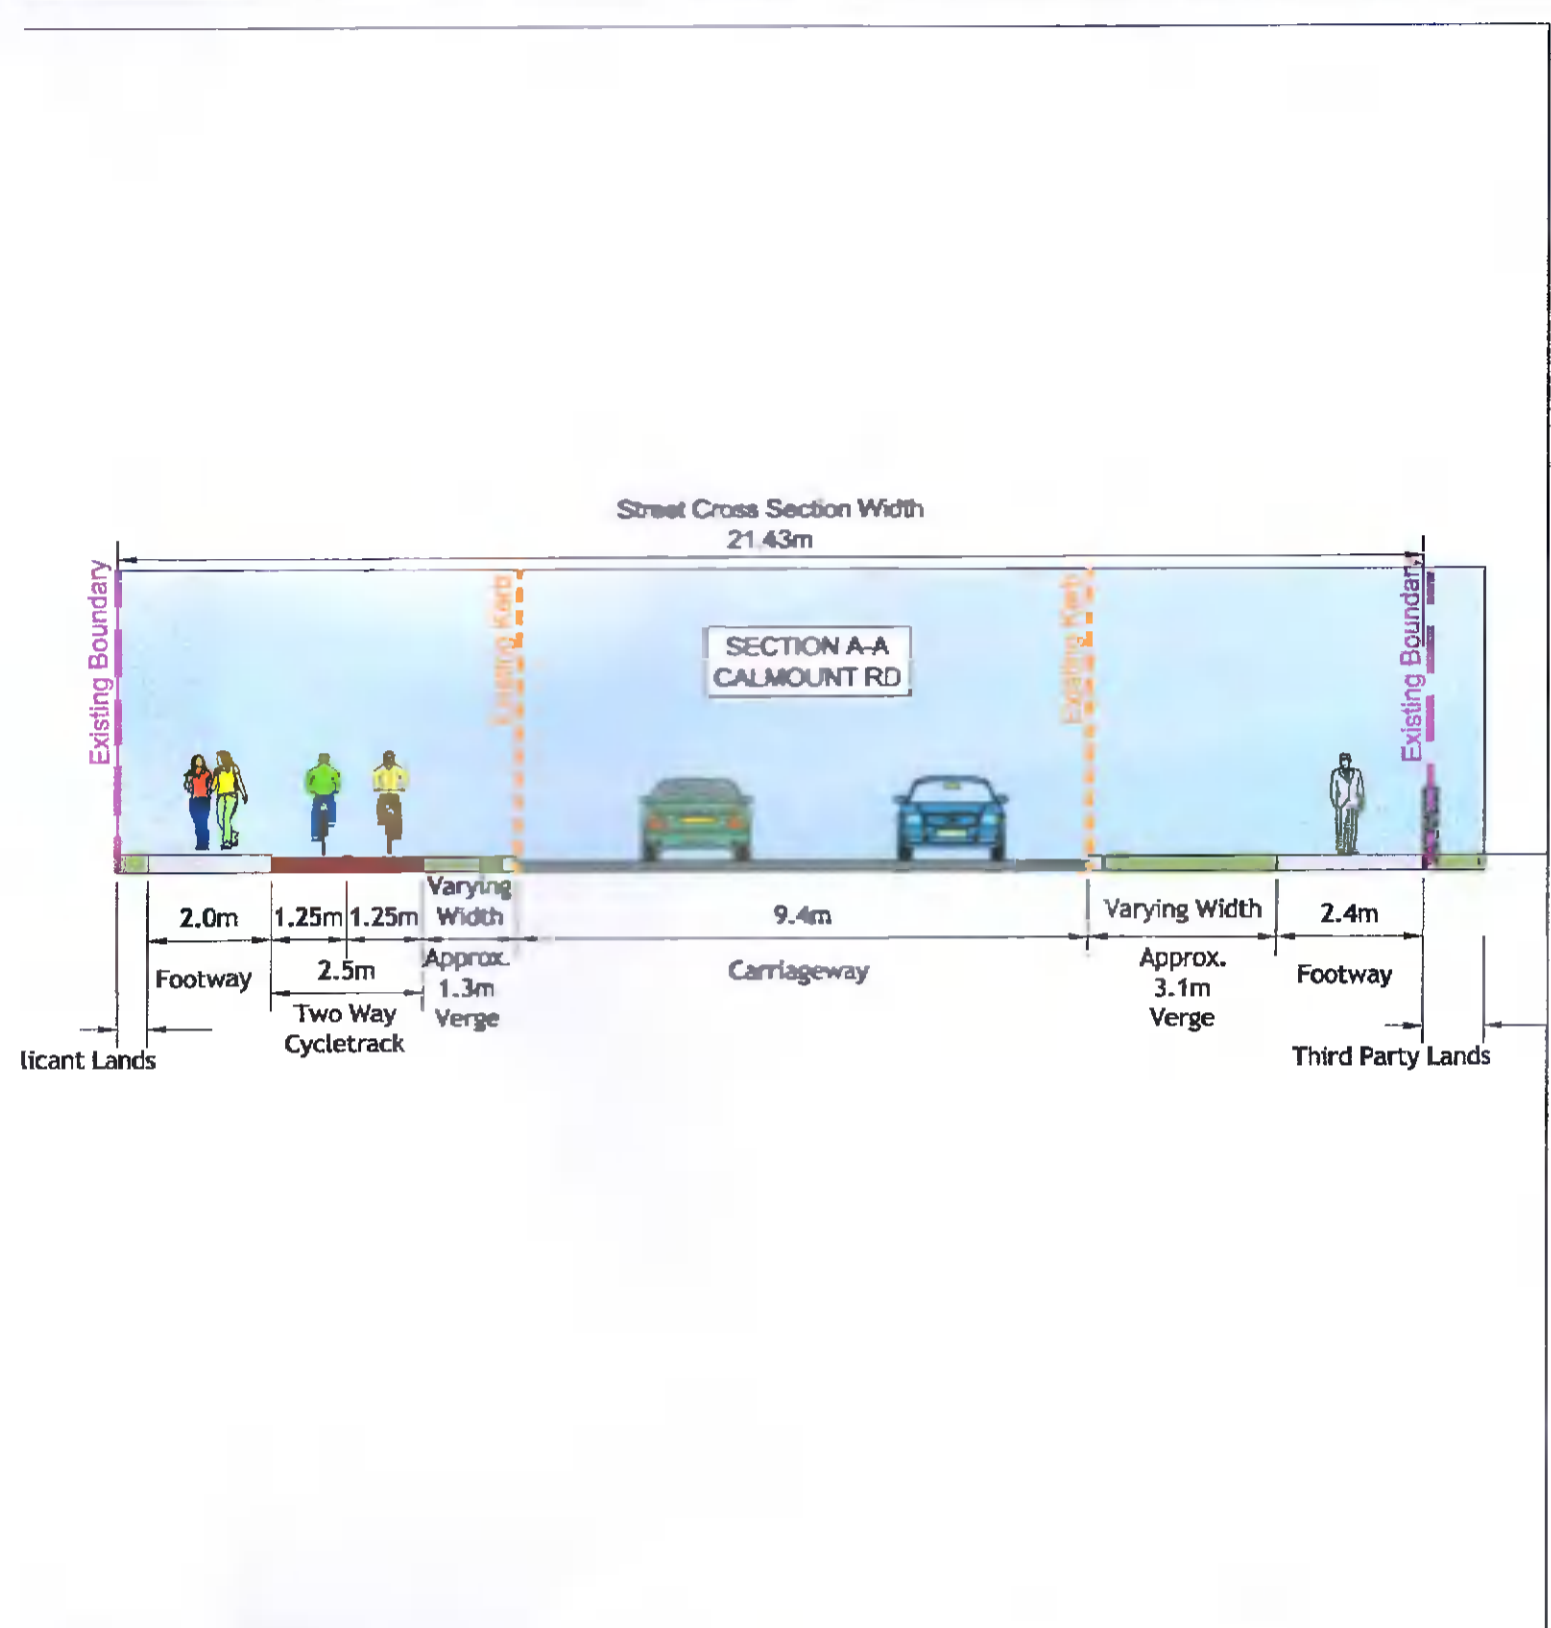

V2 CROSS SECTION A1-A1 - PROPOSED CROSS SECTION

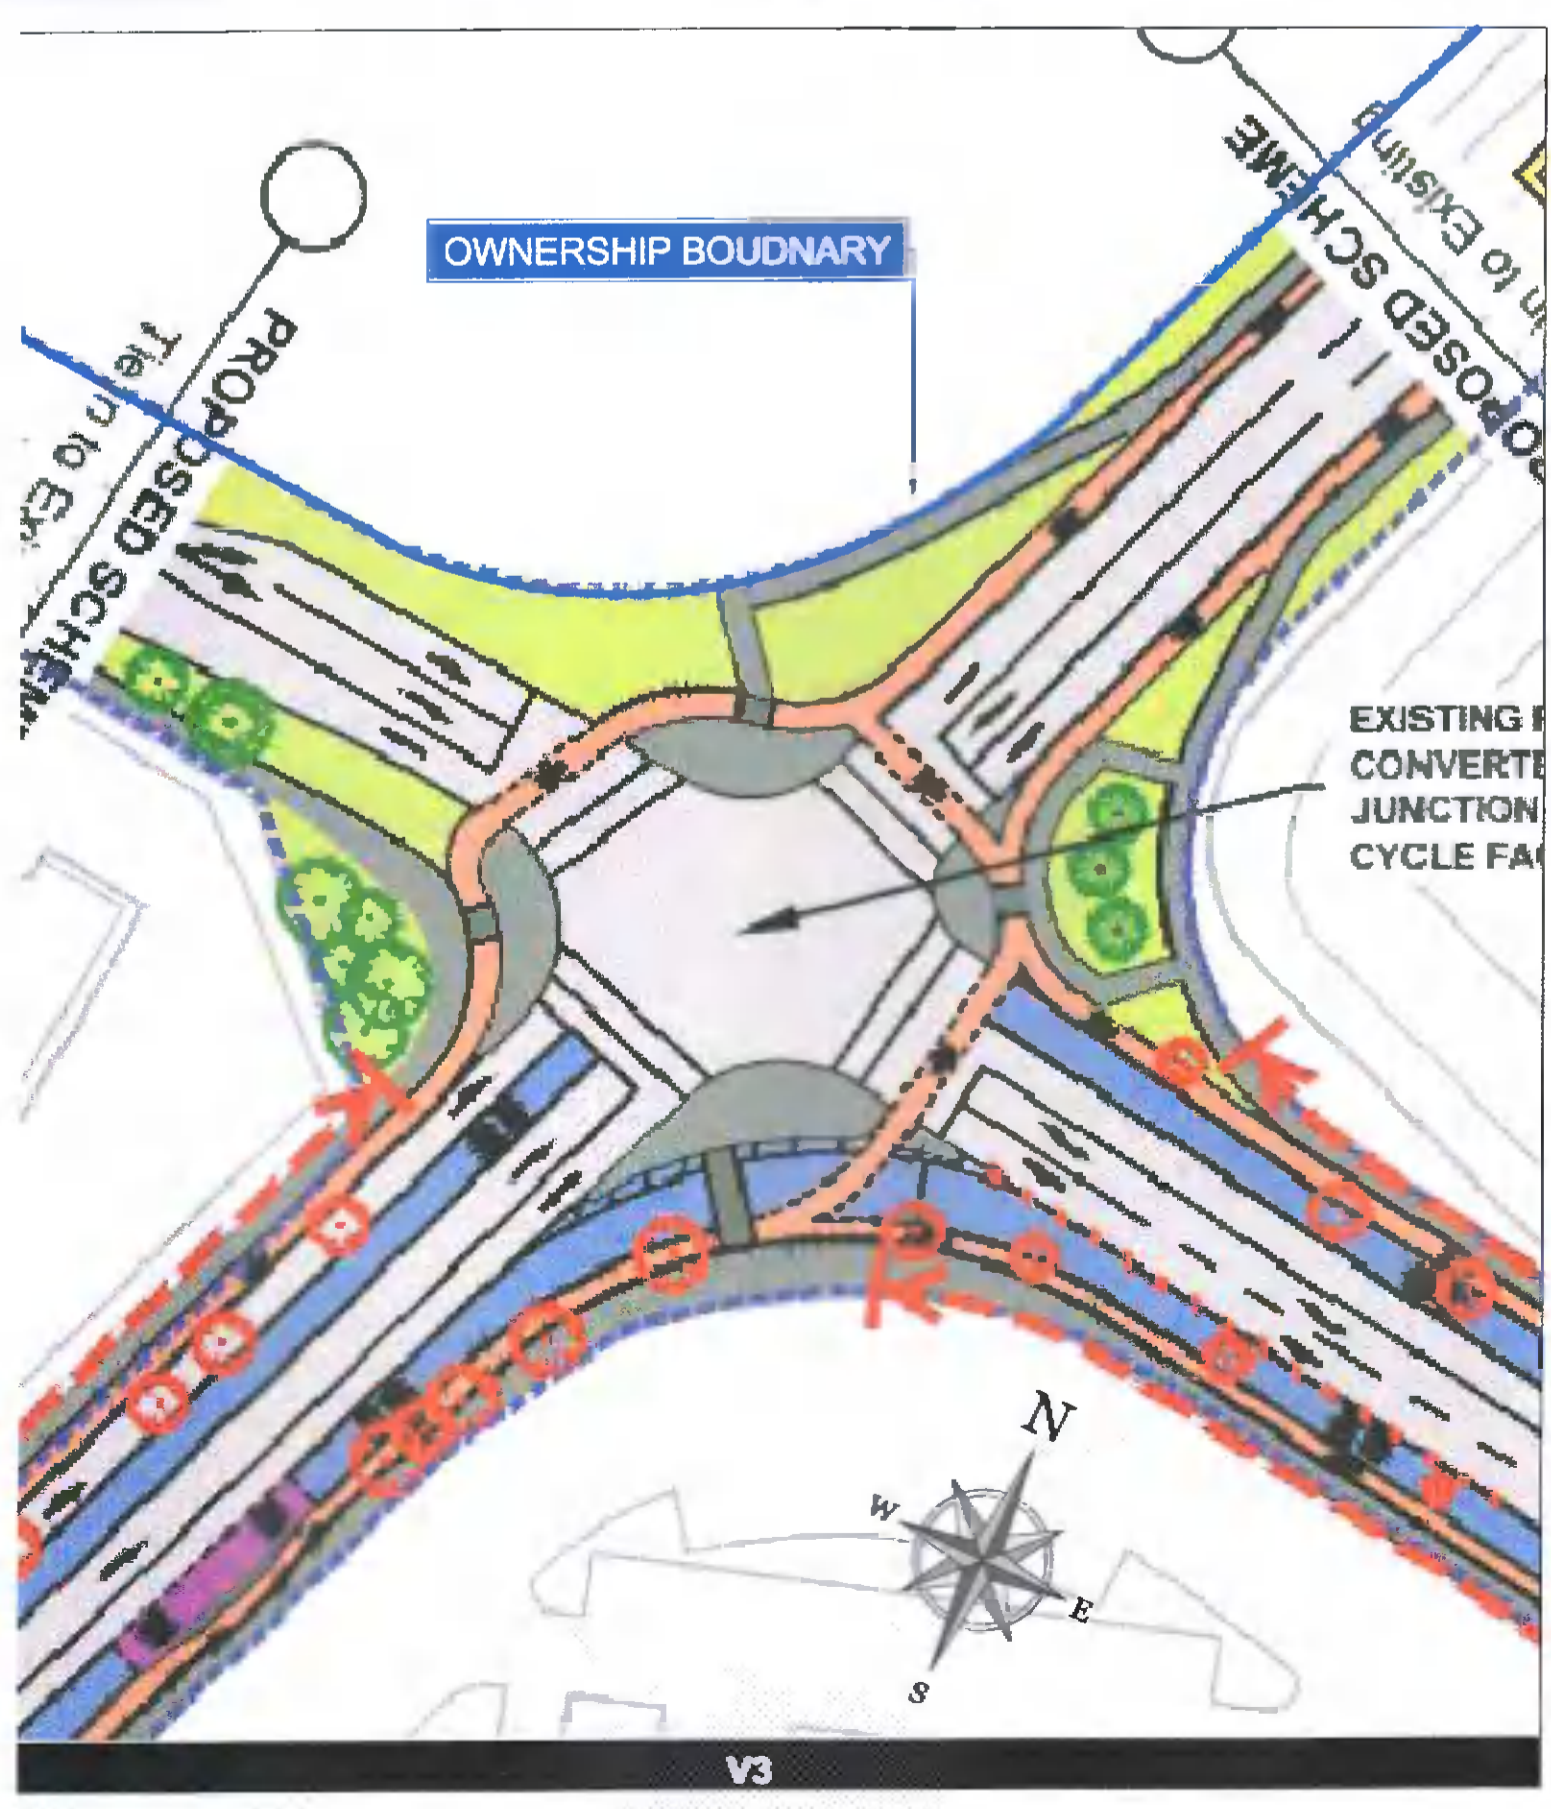


V3



V4

- LEGEND:
- EXTERNAL WORKS BOUNDARY
 - EXISTING KERBLINE
 - CARRIAGEWAY WITHIN PUE OWNERSHIP
 - PROPOSED CARRIAGEWAY WITHIN APPLICANT OWNER
 - PEDESTRIAN FOOTWAY
 - SHARED PEDESTRIAN / CYCLIST AREA
 - CYCLELANE
 - CYCLETRACK
 - CYCLE RAMP
 - RAISED TRAFFIC CALMING
 - BLISTER COLOURED TACTIC PAVING
 - LANDSCAPED AREA
 - GRASSCRETE
 - GREEN ROOF AREA

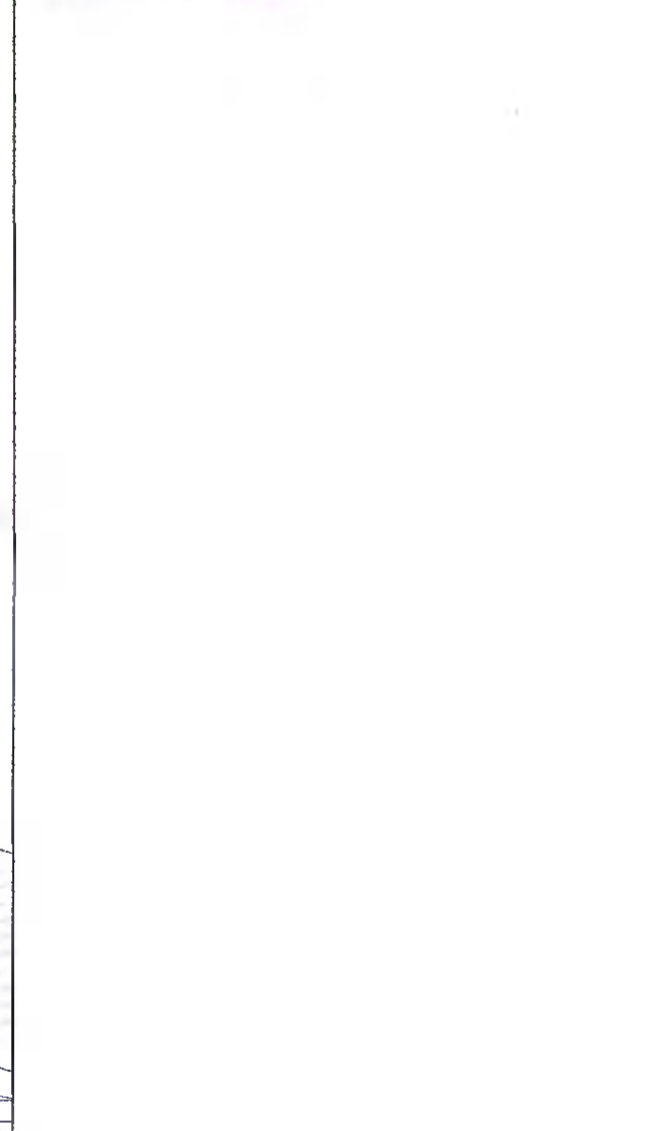

ORDNANCE SURVEY IRELAND LICENCE
No EN 0017922
© ORDNANCE SURVEY IRELAND
GOVERNMENT OF IRELAND

rev	date	description	STATUS CODES	by
P04	04-04-2022	Issued For Planning		JP
P03	15-03-2022	Issued For Comment		JP
P02	21-03-2022	Incorporated Internal Loading Bay		JP
P01	15-03-2022	Revised Internal Landscaping		JP
P0	11-03-2022	Issued		JP

purpose: P3 - PLANNING PERMISSION
acceptance: S - ISSUED

DBFL Consulting Engineer
www.dbfl.ie

DUBLIN OFFICE: Ormeau House, Upper Ormeau Quay, Dublin 7, D07 W7K4
PHONE: +353 1 609 9000

COOK CPCC: 14, South Mall, Cork, T12 CT91
PHONE: +353 21 2616138

WATERFORD OFFICE: Suite 10 The Arcade, Maritime Centre, Connaught Street, Waterford, 901
PHONE: +353 51 309 900

project ref: WAREHOUSING / LOGISTICS & OFFICES AT CALMOUNT ROAD, BALLYMOUNT

drawing title: CALMOUNT ROAD INTERNAL - OFFSITE ROADS LAYOUT

client: BLACKWIN LIMITED

designed by	author	scale	sheet size
TJ	JP	AS SHOWN	A1