



Section G-G Streetscap
Scale 1:100

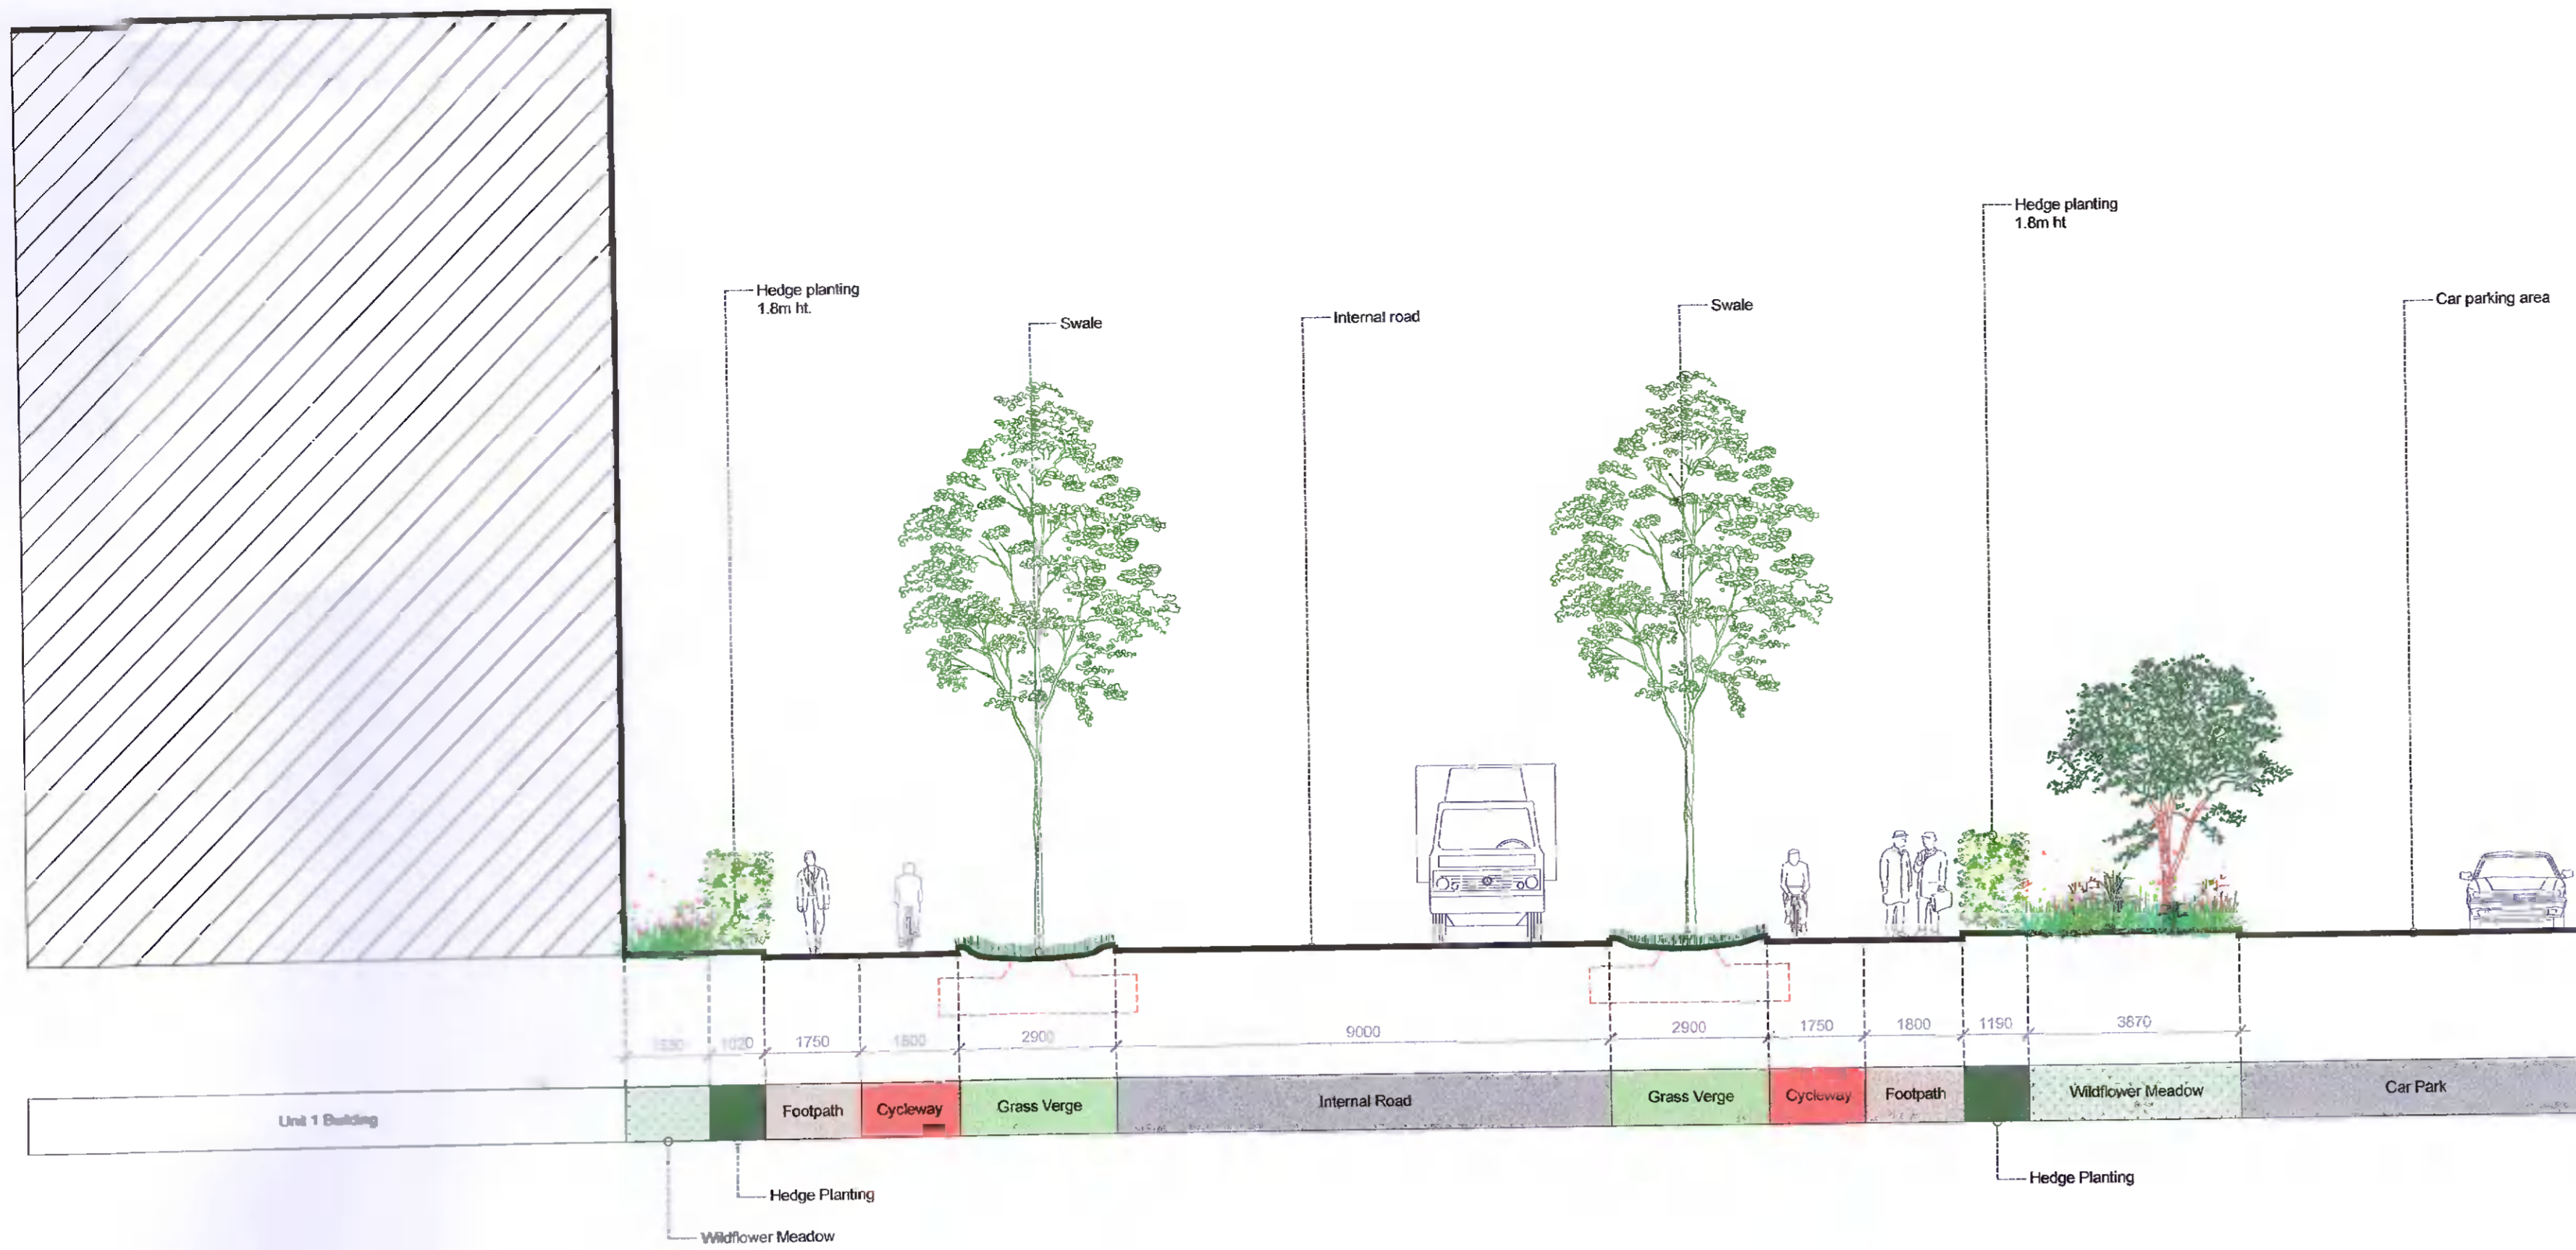

Section H-H Back Boundary
Scale 1:100

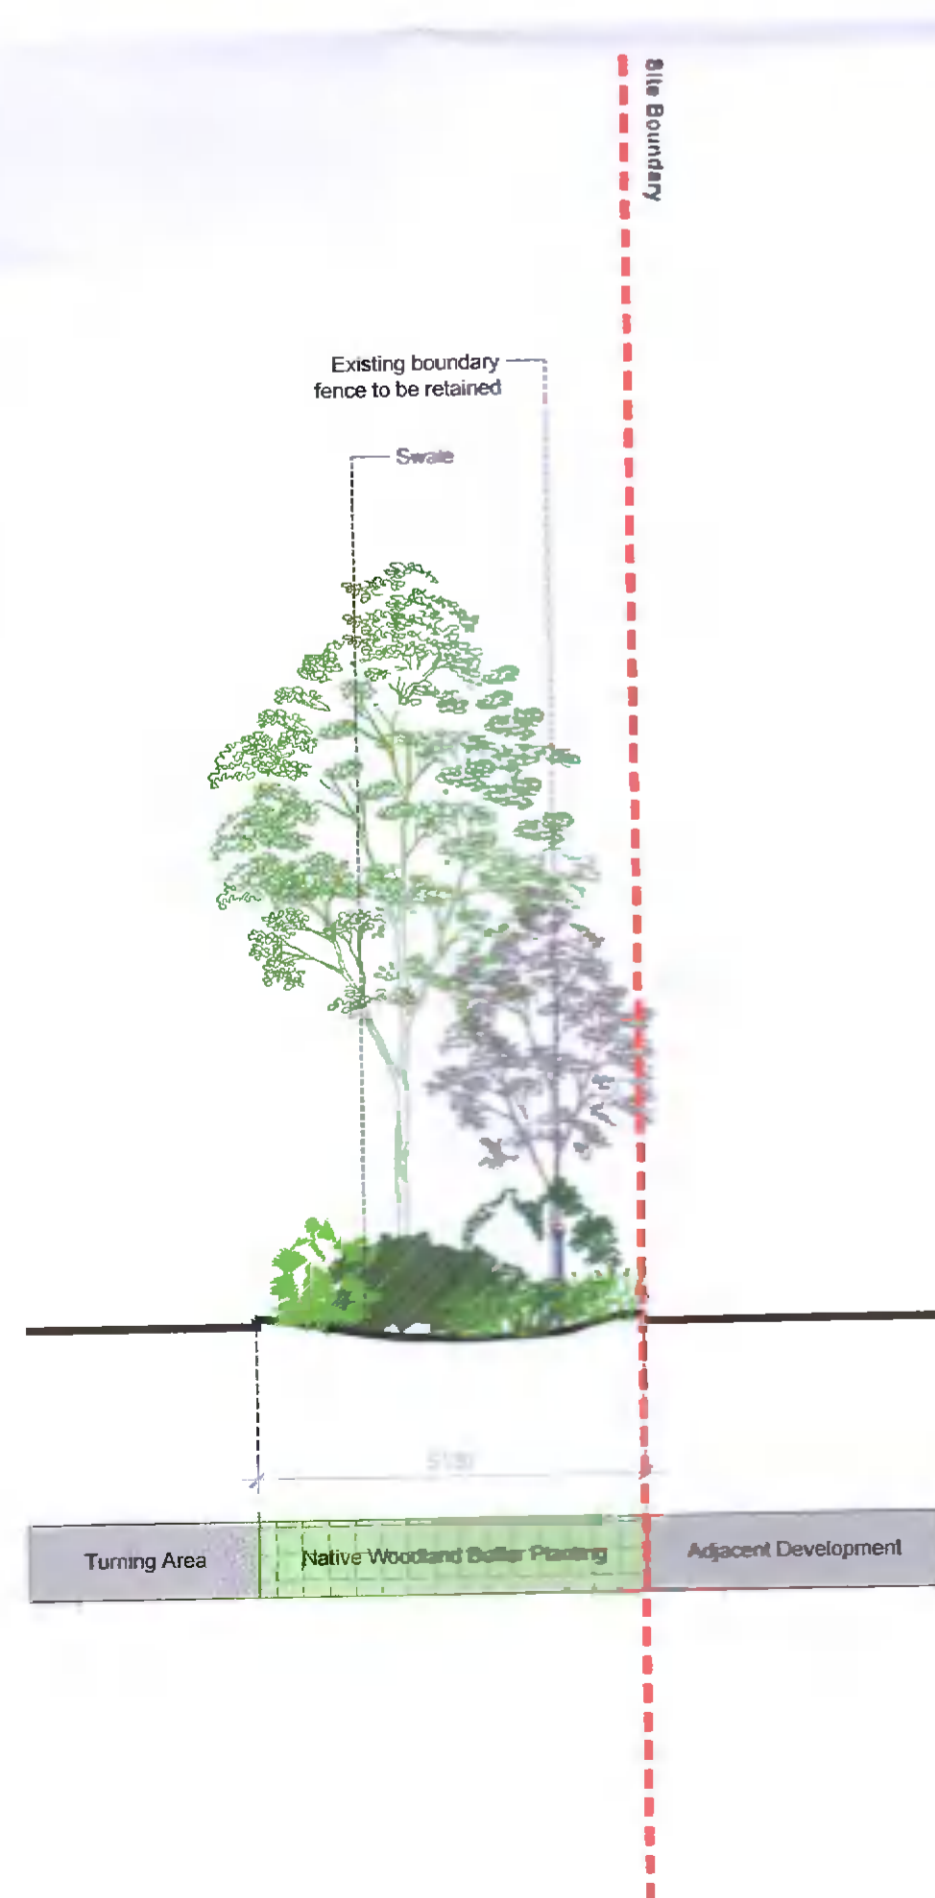

Section I-I Back Boundary
Scale 1:100



1. This drawing is intended to show landscape and flood proposals only. Please refer to Architects and Engineer's drawings for relevant details of buildings, structures, roads, parking etc.
2. The copyright of this drawing is vested with Murray & Associates. This drawing may not be copied or reproduced without written consent.
3. All materials referred to on this drawing, including plant species, are indicative and subject to change following detailed site investigation. Significant changes, if any, are required, will be referred to the relevant authority for approval.
4. This drawing is not suitable for use for construction purposes.
5. Consultation fees referred to Murray & Associates or client.

murray & associates
landscape architecture

10 The Seaport Building
44-45 Charter House
Dunelm 5, ODS PR63

m@murray-associates.com
www.murray-associates.com
+353 (0)11 854 0000

| | | | | |
|-------------|----------|----------------|-------|---------|
| 0 | 01/04/22 | Planning Issue | HT | IMB |
| REVISE DATE | REVISE | | DRAWN | CHECKED |

CLIENT
Blackwin Limited

PROJECT TITLE
Warehousing / Logistics and Office Development at Calmount Road

SHEET TITLE
Landscape Sections
Sheet 4 of 4

| | |
|----------------------------------|-------------------------|
| SHEET NO. 1878_PL_S_04 | SHEET SIZE A1 |
| SCALE 1:100 | REVISION 0 |
| STAGE PLANNING | DATE 01/04/22 |