
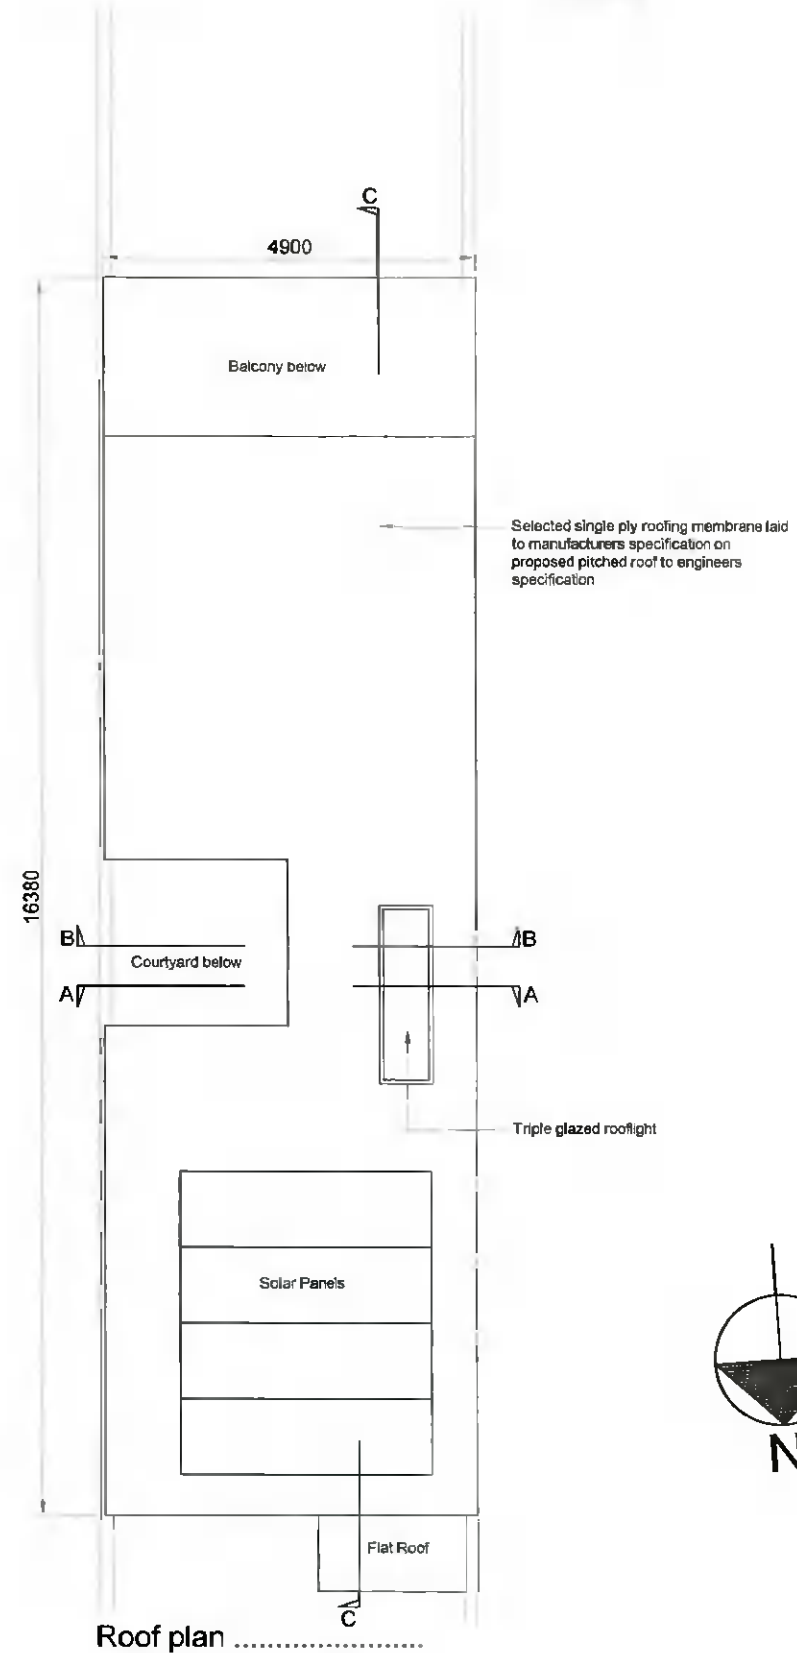



NOTES:
 Use figured dimensions only Do Not Scale. The builder is responsible for checking all levels and dimensions and shall refer any discrepancies to the Architect.
 This drawing is copyright ©

REVISIONS

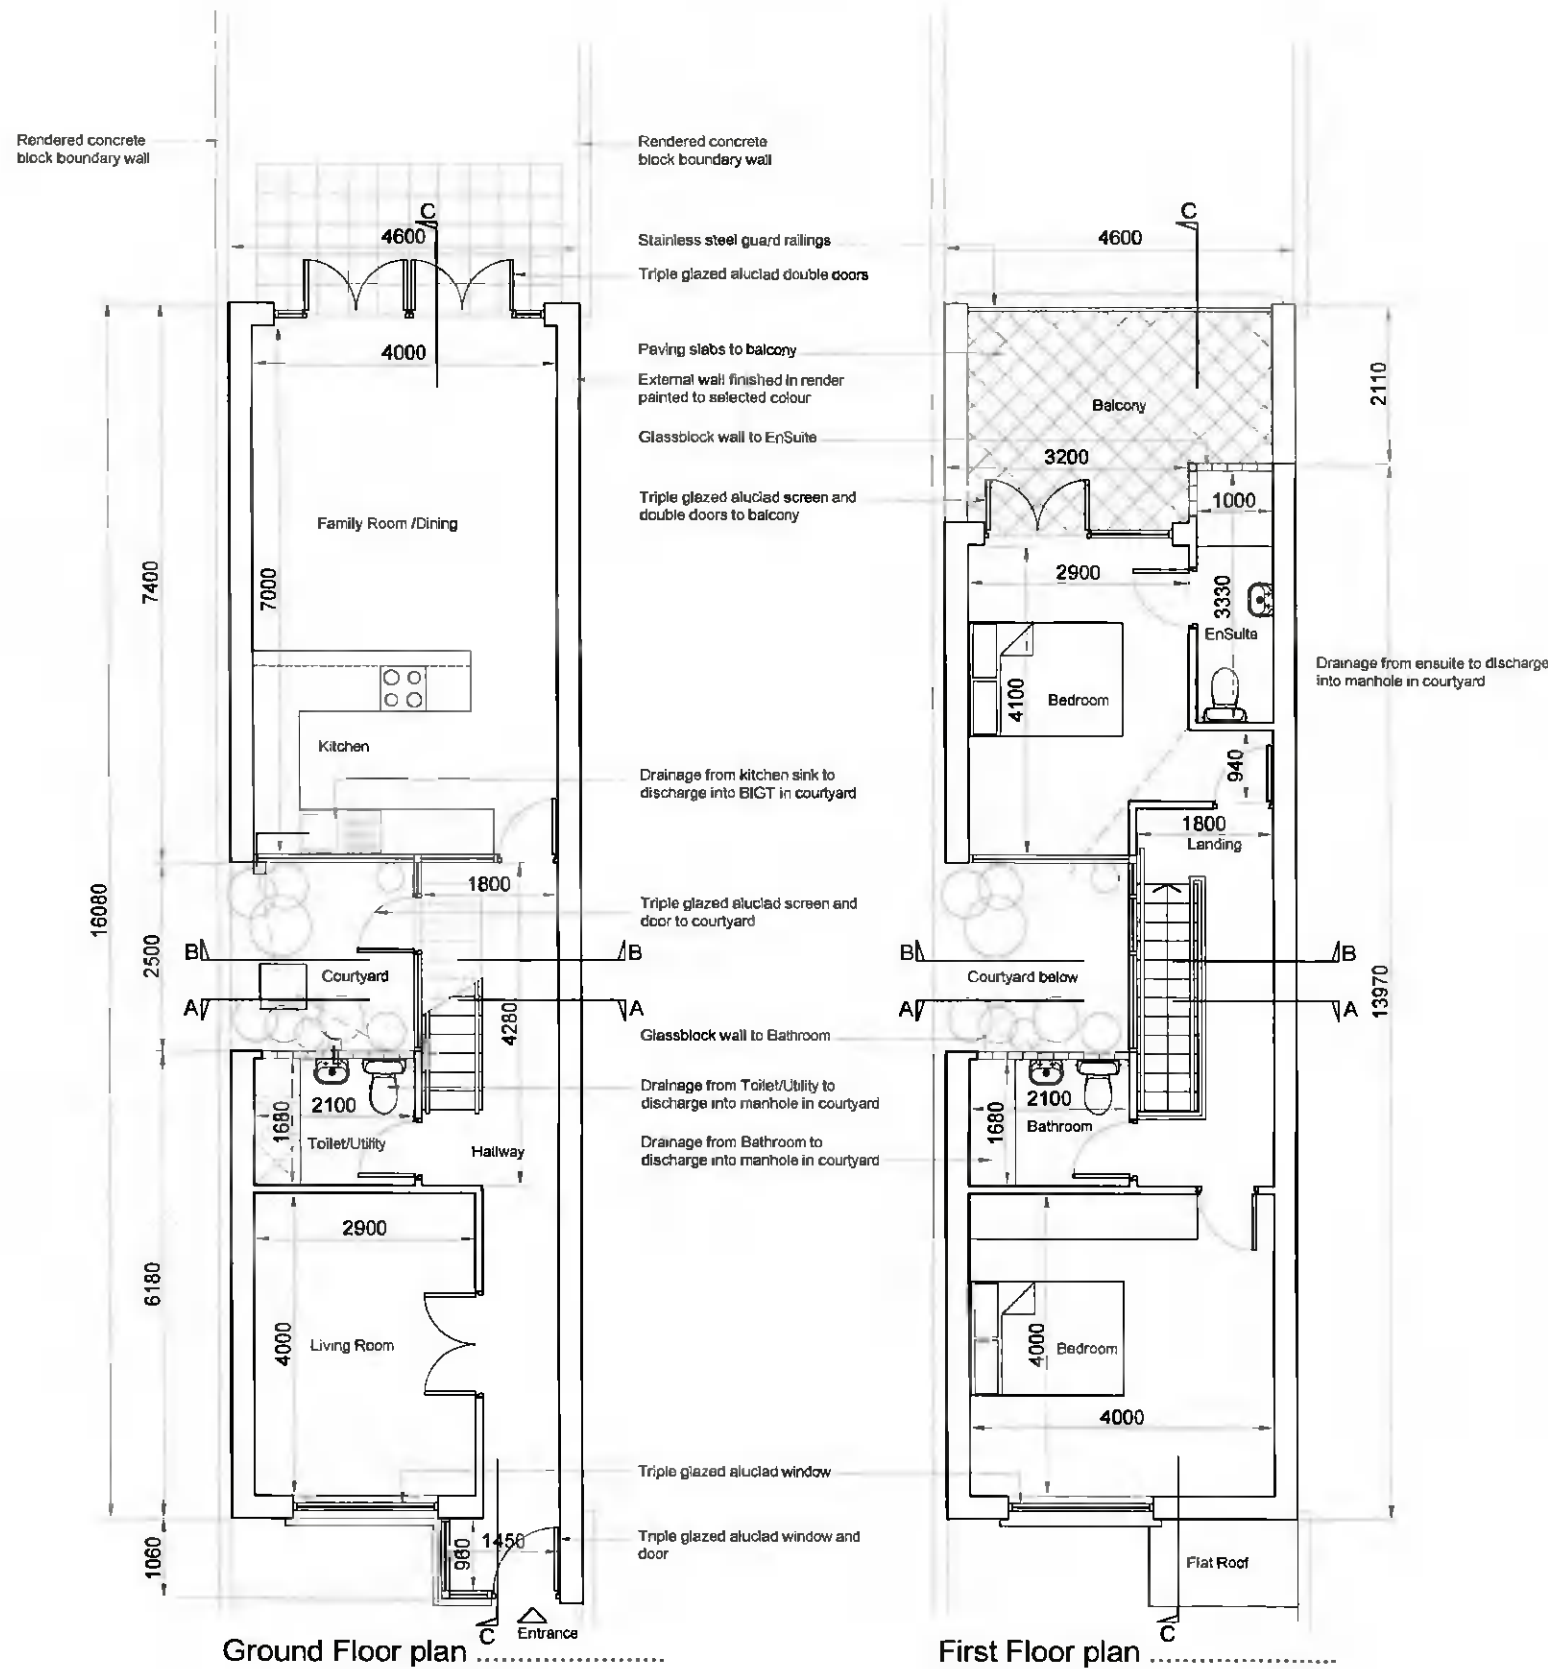

	Job: House at 50A Springvale Rathfarnham, Dublin 16	checked TK	Date March 21
	Client: Mr Brian Sheridan	scale 1:100	Job Ref no: 21-01B
Drawing Proposed Plans			Dwg no: P-01
Kane Architecture # 6 Clarinda Park North, Dunlaoghaire, Co Dublin. tel: 00353 1 2140168 e-mail info@kane.ie			