


Planning Pack Map

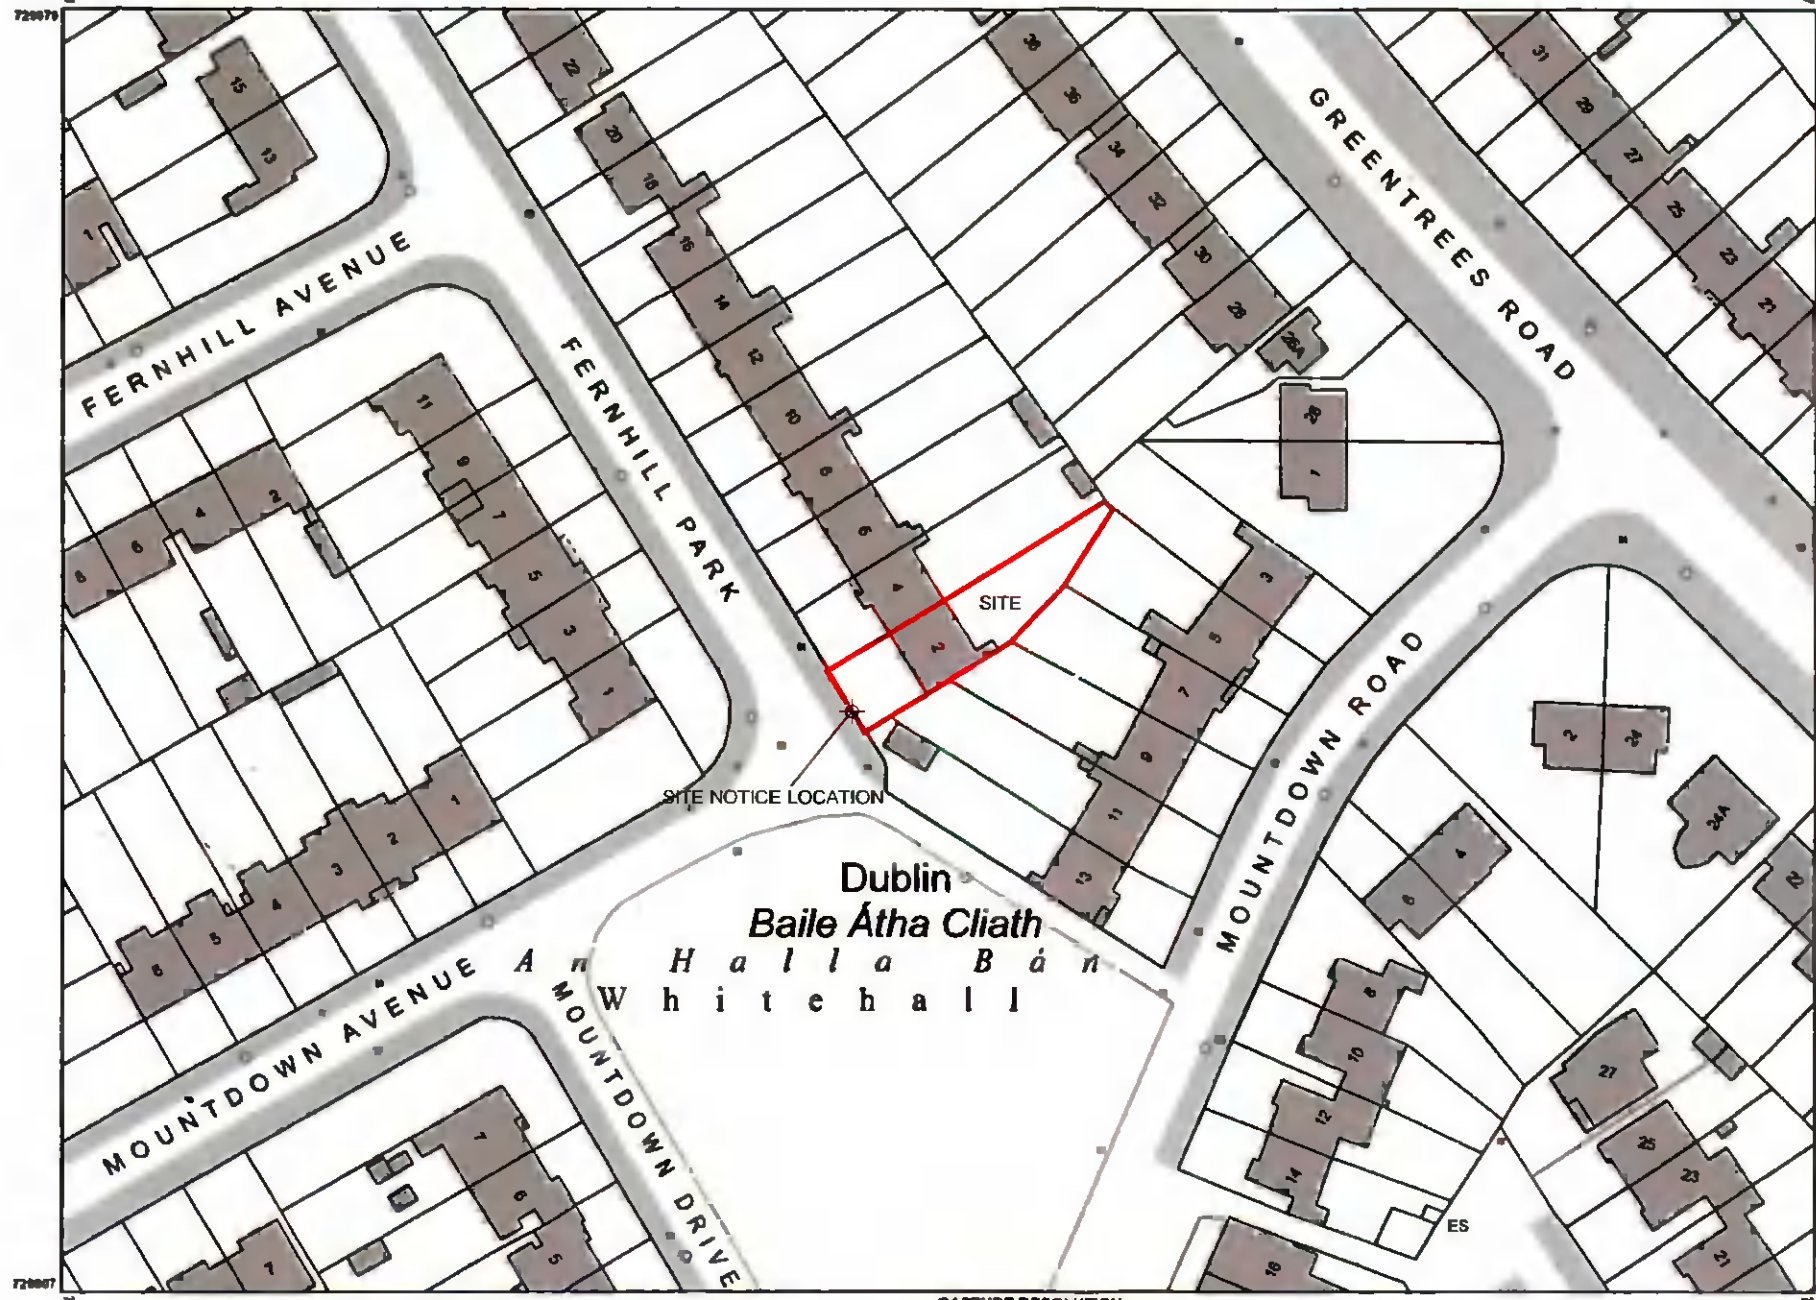

CENTRE COORDINATES:
ITM 711681.729893

PUBLISHED: 21/02/2022
ORDER NO.: 50251719_1

MAP SERIES: 1:1,000
MAP SHEETS: 3327-20

COMPILED AND PUBLISHED BY:
Ordnance Survey Ireland,
Phoenix Park,
Dublin 8,
Ireland

Unauthorised reproduction infringes Ordnance Survey Ireland and Government of Ireland copyright.

All rights reserved
No part of this publication may be copied, reproduced or transmitted in any form or by any means without the prior written permission of the copyright owners.

The representation on this map of a road, track or footpath is not evidence of the existence of a right of way.

Ordnance Survey maps never show legal property boundaries, nor do they show ownership of physical features

© Suirbhéireacht Ordánais Éireann, 2022
© Ordnance Survey Ireland, 2022
www.osi.ie/copyright

LEGEND:
<http://www.osi.ie>,
search "Large Scale Legend"

CAPTURE RESOLUTION:
The map objects are only accurate to the resolution at which they were captured
Output scale is not indicative of data capture scale
Further information is available at:
<http://www.osi.ie>, search "Capture Resolution"

OUTPUT SCALE: 1:1,000

FOR PLANNING PURPOSES ONLY

			Client: Anthony McGarry	
			Project: 2 Fernhill Park, Dublin 12	
Rev. Date Comment			Drawing: Site Location Map	
Date			Date: 25/01/2022	
Comment			Scale: 1:1000@A3	
All dimensions should be verified on site before construction or manufacture and any discrepancies found brought to the attention of Masterplan Draughting LTD.			DRAWN: D.M.	
All drawings remain the property of Masterplan Draughting LTD, permission must be sought to copy any drawing or section of the drawing			REVISION: -	
All drawings remain the property of Masterplan Draughting LTD, permission must be sought to copy any drawing or section of the drawing			Drg. No.: 402-22-P-01	
49 Killakee Lawns, Firhouse, D24 M 087 9477 853 E: info@masterplandraughting.ie			2022	

Do not scale from drawing.
Drawing for planning purposes only, not for construction.

All dimensions should be verified on site before construction or manufacture and any discrepancies found brought to the attention of Masterplan Draughting LTD.

All drawings remain the property of Masterplan Draughting LTD, permission must be sought to copy any drawing or section of the drawing

MASTERPLAN DRAUGHTING LTD

49 Killakee Lawns, Firhouse, D24
M 087 9477 853 E: info@masterplandraughting.ie

Drawn

Client: Anthony McGarry
Project: 2 Fernhill Park, Dublin 12
Drawing: Site Location Map
Date: 25/01/2022
Scale: 1:1000@A3
Drg. No.: 402-22-P-01

DRAWN: D.M.

REVISION: -

RIAI
Architectural Technologist
2022