


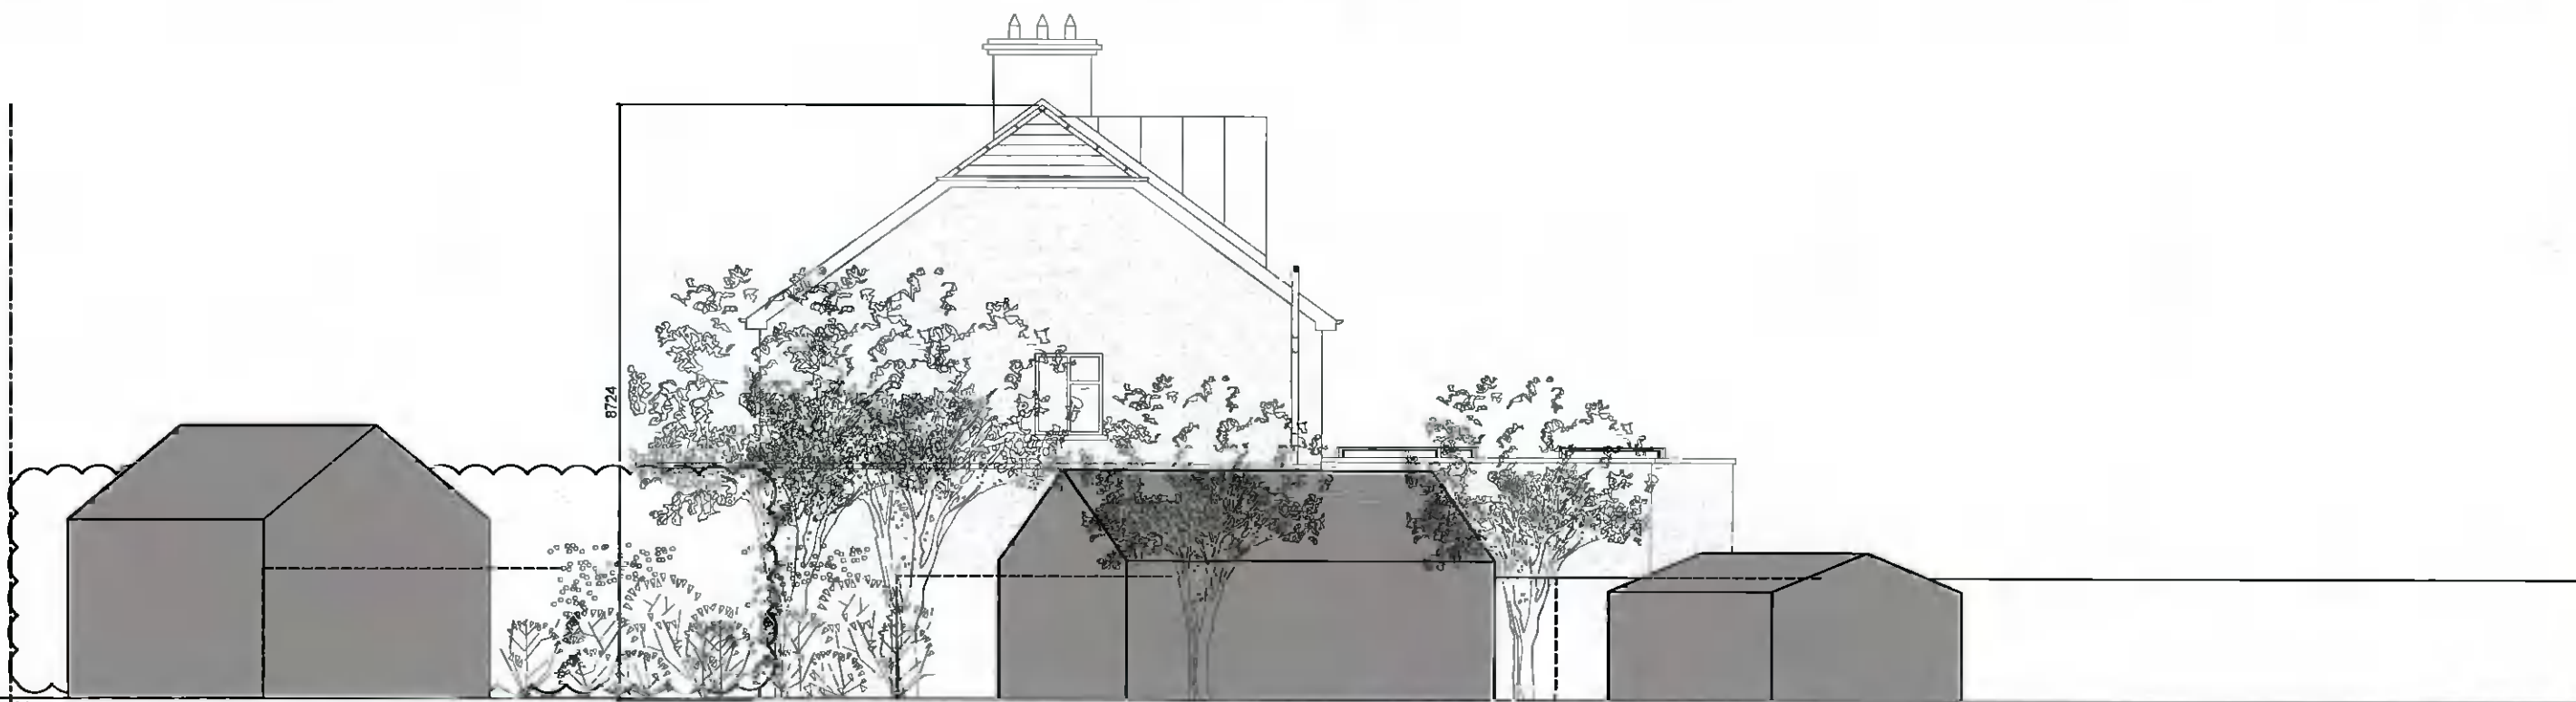

EXISTING SIDE CONTIGUOUS ELEVATION

2 FERNHILL PARK, WHITEHALL, D12



PROPOSED SIDE CONTIGUOUS ELEVATION

2 FERNHILL PARK, WHITEHALL, D12

FOR PLANNING PURPOSES ONLY

			Client: Anthony McGary	
			Project: 2 Fernhill Park, Dublin 12	
Rev.	Date	Comment	Drawn	Drawing: Proposed Side Contiguous Elevations
Do not scale from drawing. Drawing for planning purposes only, not for construction.		All dimensions should be verified on site before construction or manufacture and any discrepancies found brought to the attention of Masterplan Draughting LTD.	Date: 25/01/2022	
All drawings remain the property of Masterplan Draughting LTD, permission must be sought to copy any drawing or section of the drawing.			Scale: 1:100@A3	DRAWN: D.M.
MASTERPLAN DRAUGHTING LTD 49 Killakee Lawns, Firhouse, D24 M: 087 9477 853 E: info@masterplandraughting.ie			Drg. No: 402-22-P-08	REVISION: -
			RIAI Architectural Technologist 2022	