



GENERAL NOTES
 ** Do not scale from this drawing
 ** Use figured dimensions only
 © This drawing is copyright. No part of this document may be reproduced or transmitted in any form or stored in any retrieval system from the copyright holder, except as agreed for use on a project, for which the document was originally issued

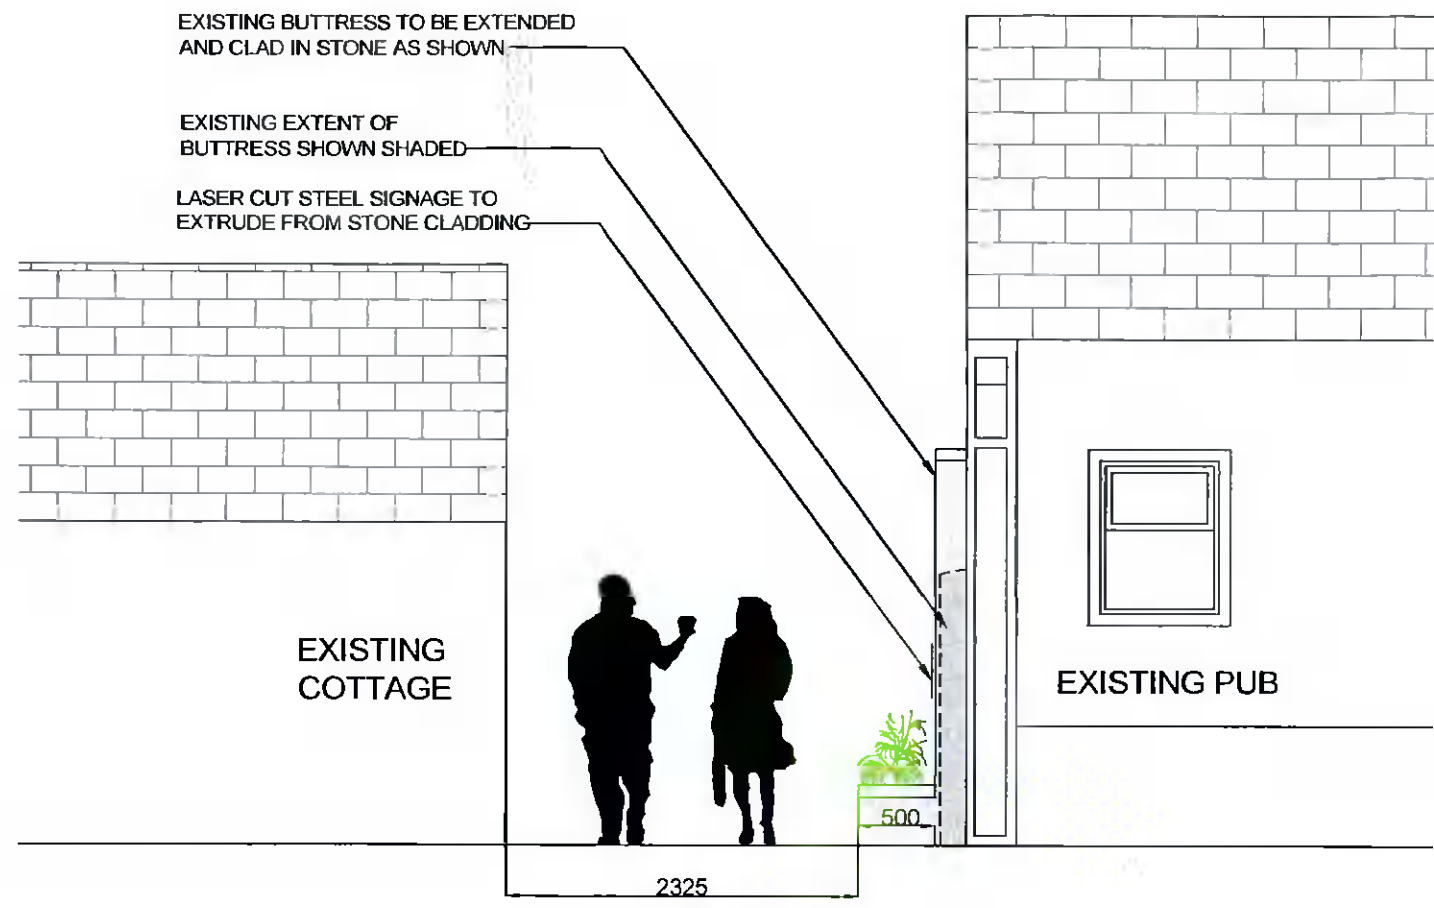

MAIN ST ELEVATION
 SCALE 1:50

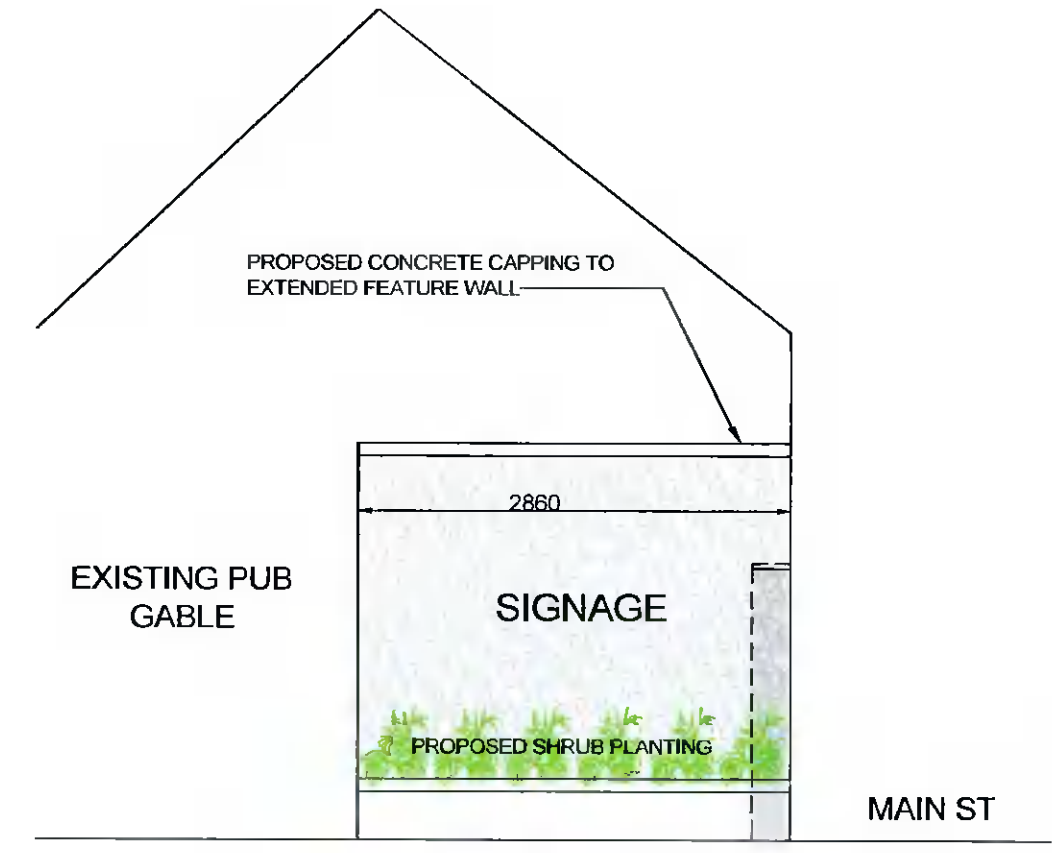

PUB GABLE ELEVATION
 SCALE 1:50

PLANNING

Rev	Initial	Date	Revision Description

	DCWNEY LANDSCAPE	29 Merrion Square, D02R W64 +353 (0) 1 253 0118 info@downey.ie	IRISH LANDSCAPE INSTITUTE INSTITIÚT LÉANDSCAIP NA hÉIREANN
	CLIENT MCDONNELL PAUL	SCALE @ A1	PAPER SIZE A3
	PROJECT PROPOSED RESIDENTIAL DEVELOPMENT AT MAIN ST, RATHCOOLE, CO. DUBLIN	SCALE @ A3 1:200 DRAWN BY JMC CHECKED BY JMC	JOB NO 436-003
	DWG. TITLE PROPOSED ENTRANCE SIGNAGE	DATE JAN 2022 REVISION	DRAWING NO 436-003-PL-612