
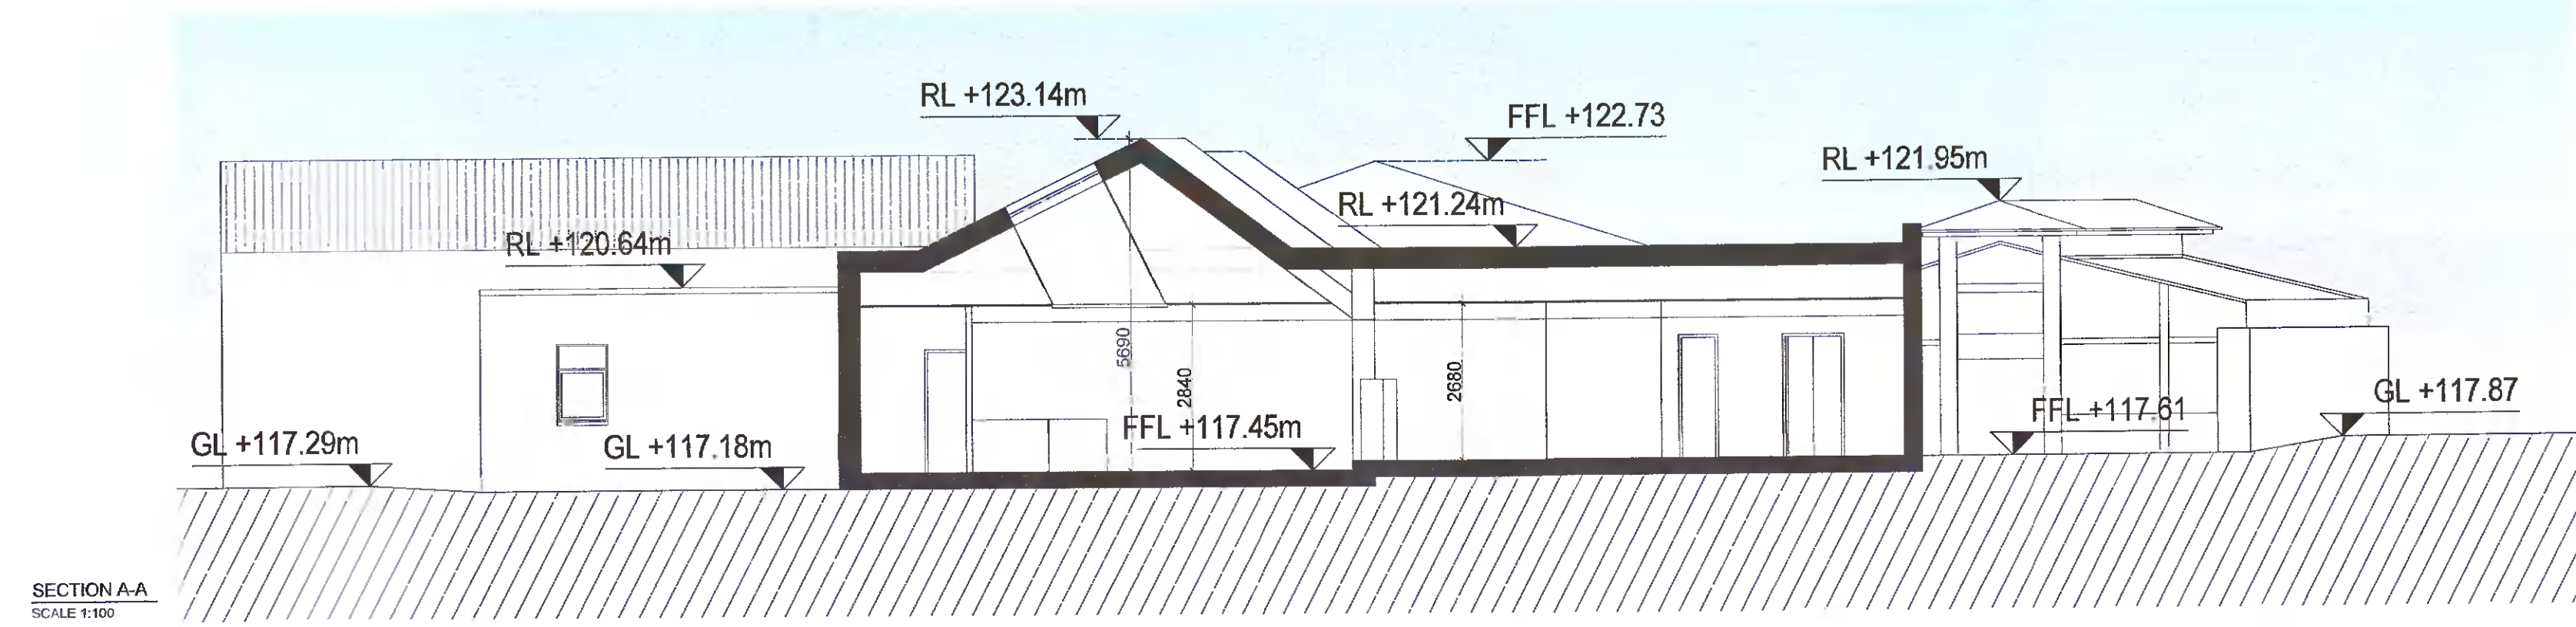
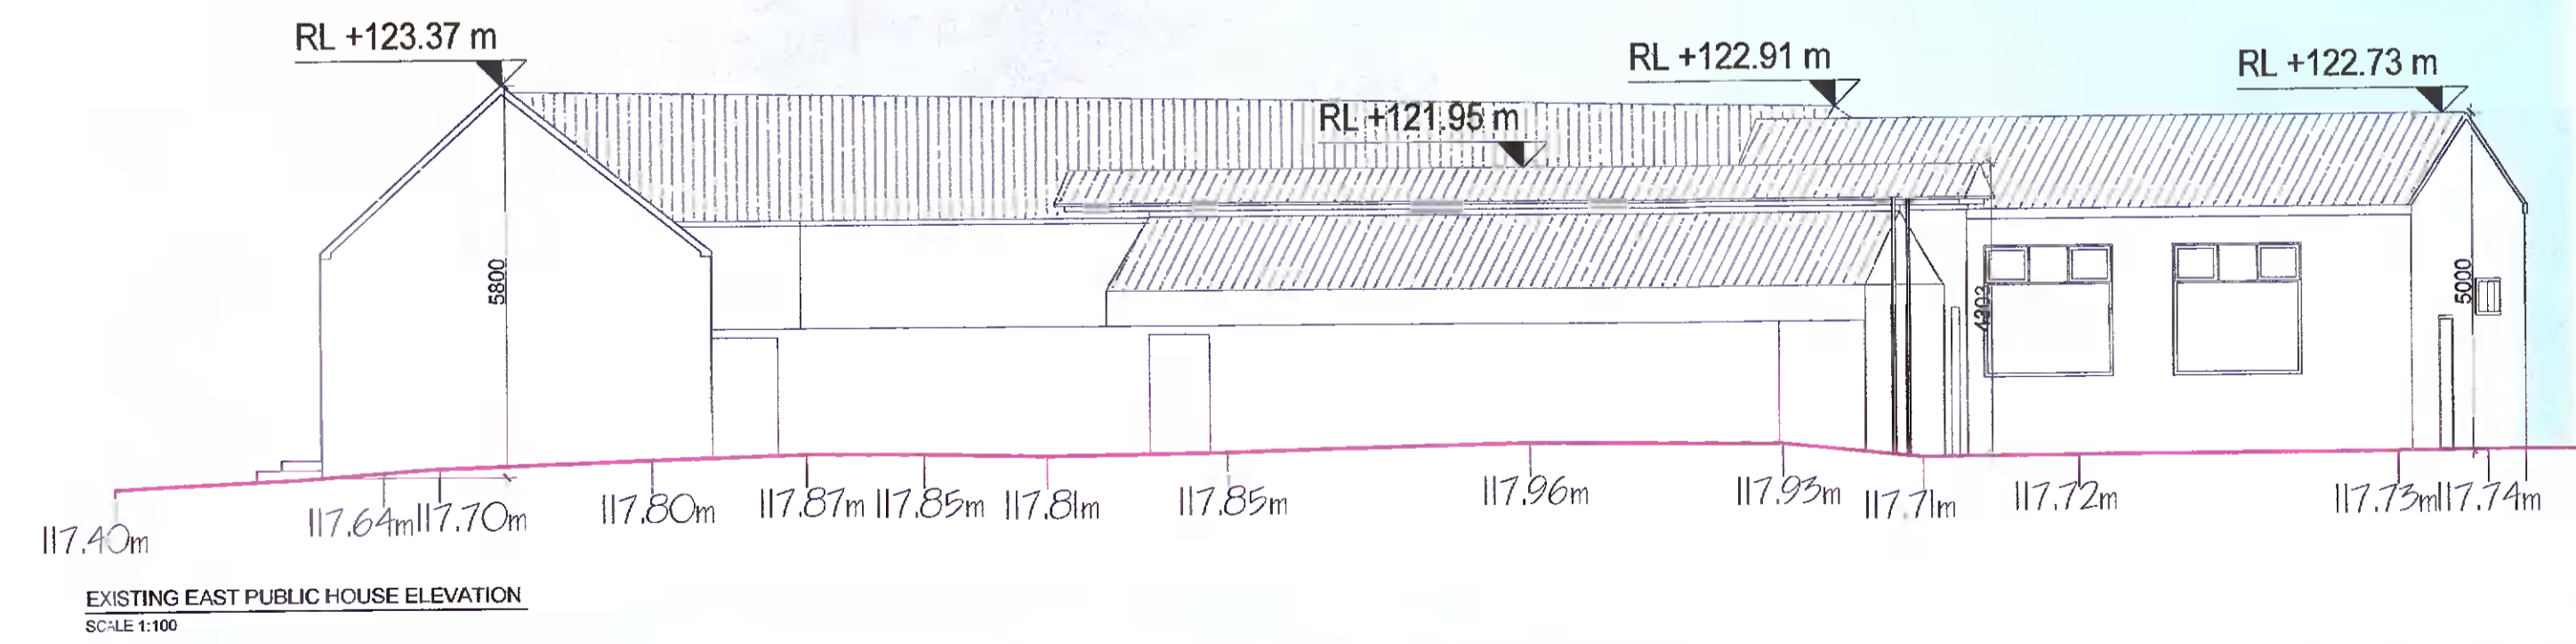
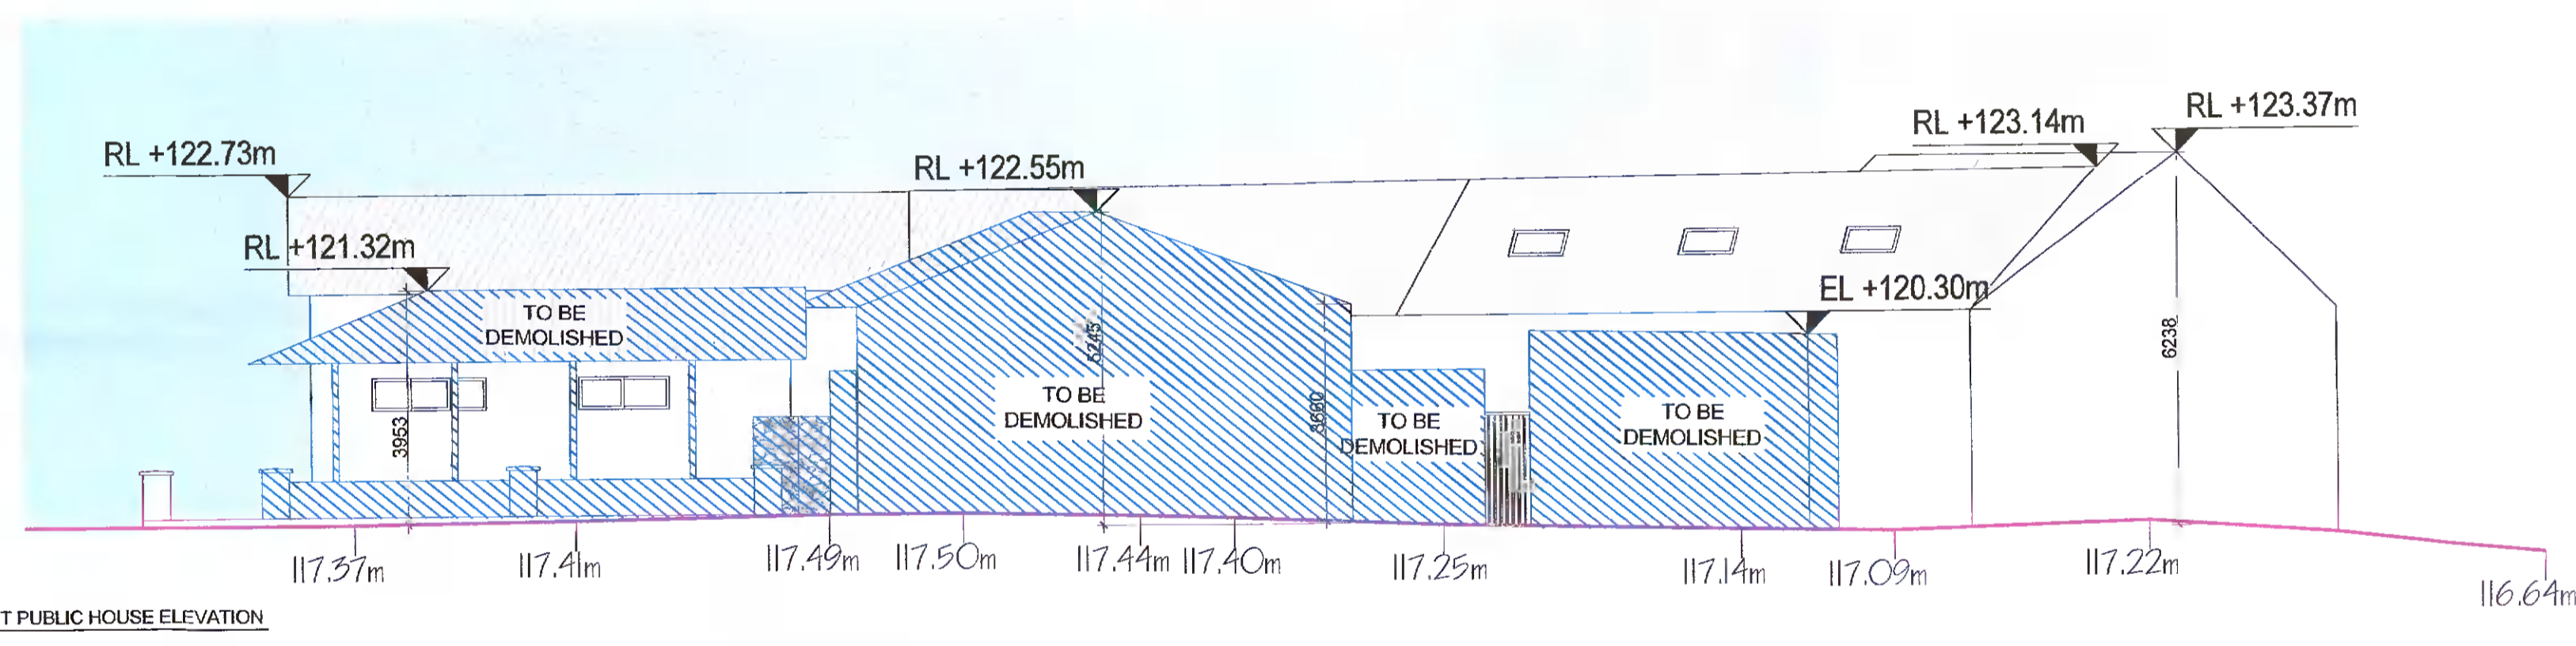


GENERAL NOTES:  
 \*\* Do not scale from this drawing  
 \*\* Use figured dimensions only  
 © This drawing is copyright. No part of this document may be reproduced or transmitted in any form or stored in any retrieval system from the copyright holder, except as agreed for use on a project, for which the document was originally issued.

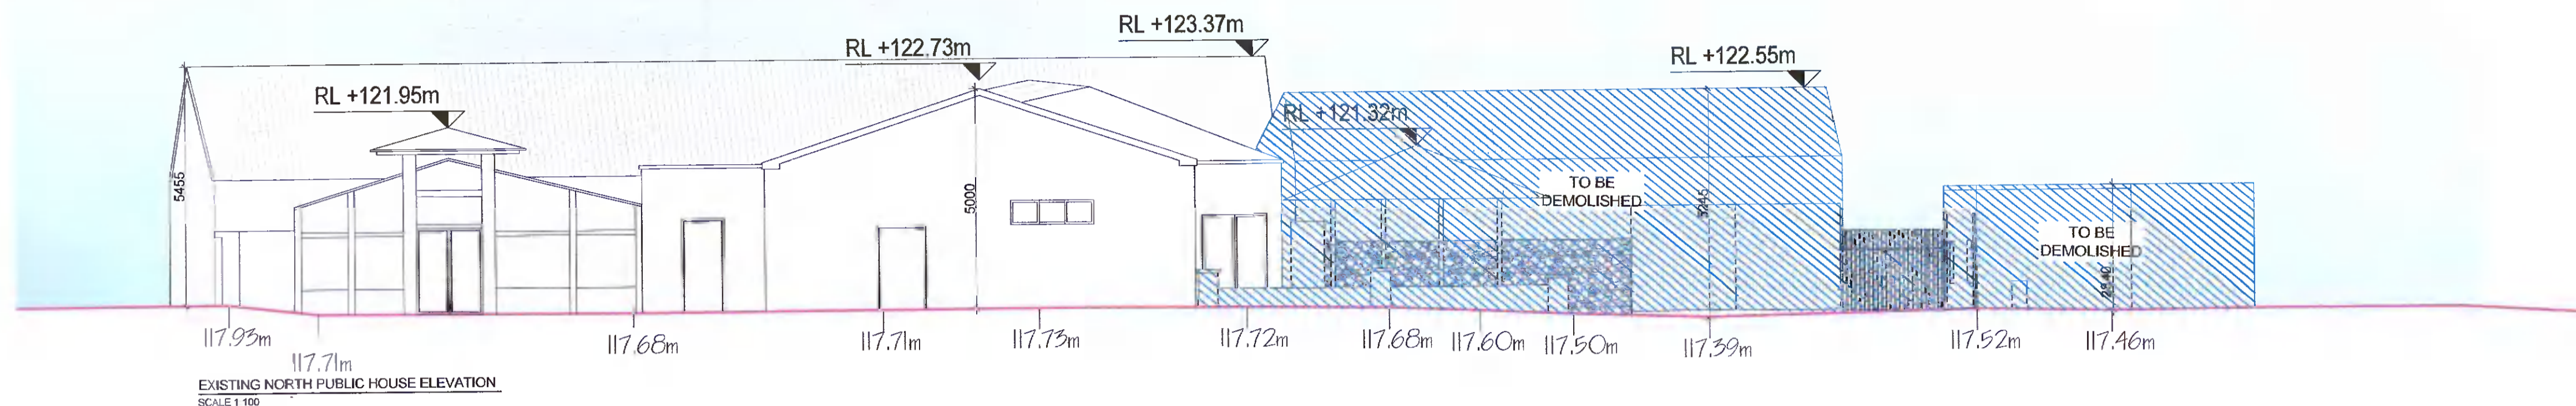

PLANNING

Rev	Initial	Date	Revision Description

<b>DOWNEY</b>		29 Merrion Square, DUBLIN 4 +353 (0) 1 255 0220 info@downey.ie	
CLIENT	LORAT TRADING LTD	SCALE: B1	1:100
PROJECT	PROPOSED DEVELOPMENT OF MAIN STREET, RATHCOOLE, CO. DUBLIN	SCALE: B1	A1
DWG TITLE	EXISTING PUBLIC HOUSE ELEVATIONS & PROPOSED AREAS TO BE DEMOLISHED	DRAWN BY: MA	JOB NO
		CHECKED BY: JR	436-003
		DATE	12.12.21
		REVISION	PL-200