



GENERAL NOTES:
 ** Do not scale from this drawing
 ** Use figured dimensions only
 © This drawing is copyright. No part of this document may be reproduced or transmitted in any form or stored in any retrieval system from the copyright holder, except as agreed for use on a project, for which the document was originally issued.

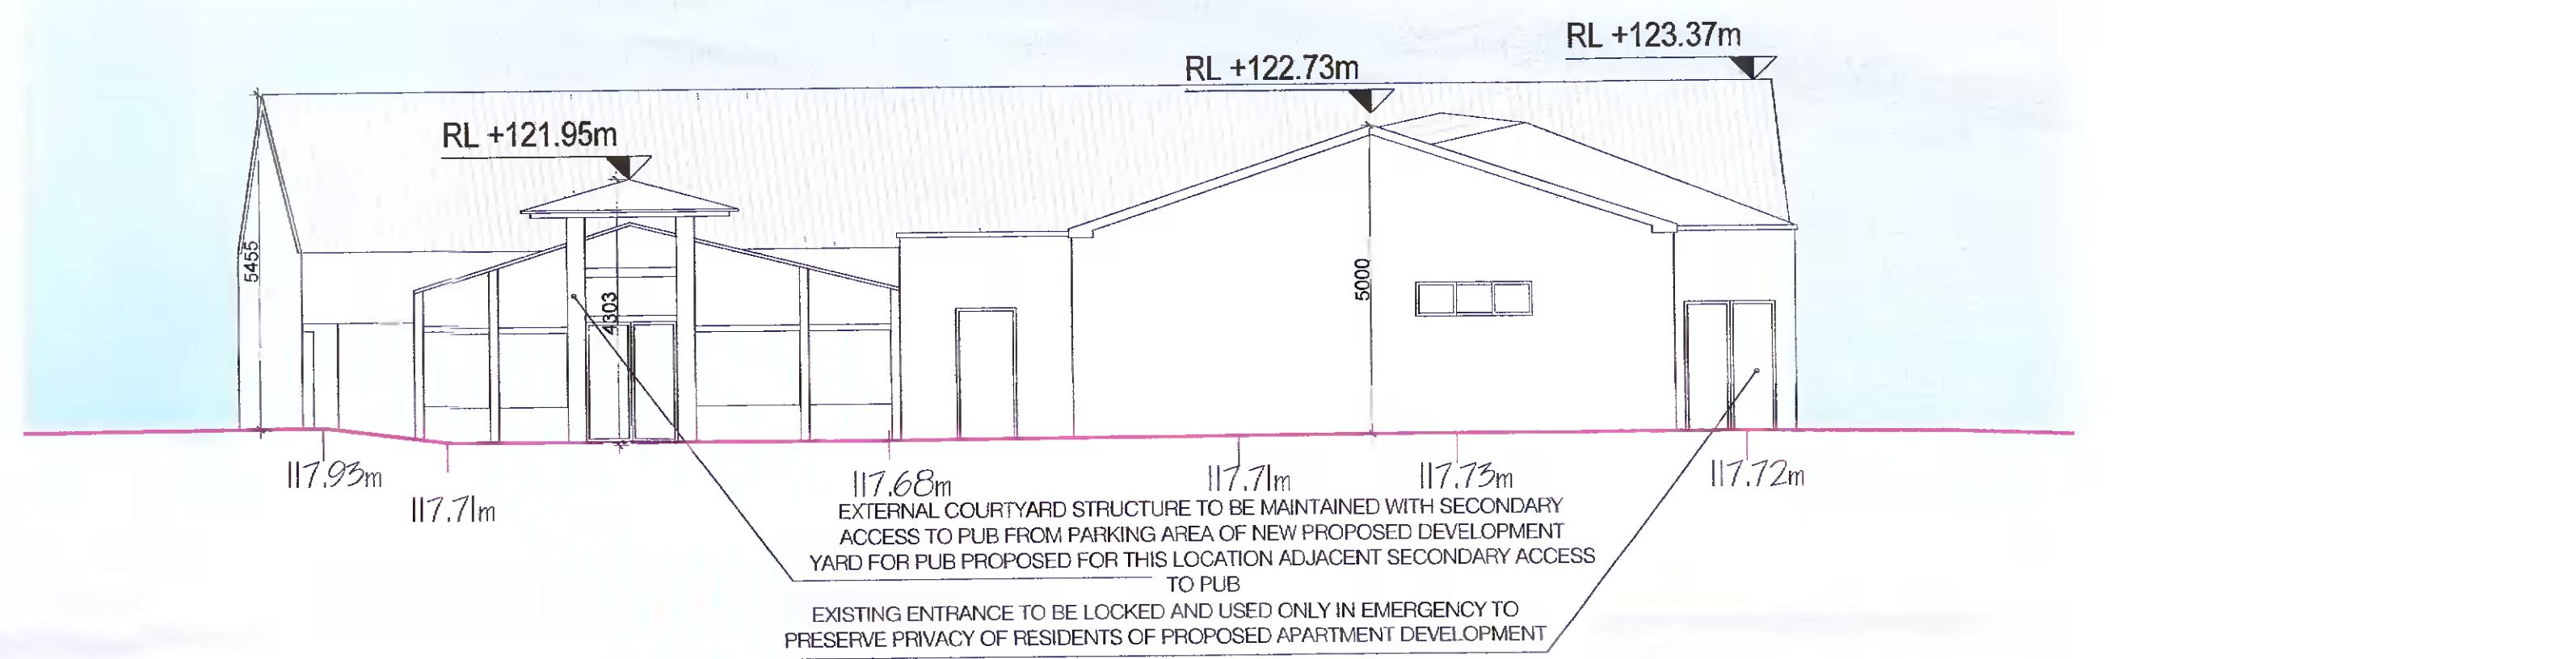


RECONFIGURED SOUTH PUBLIC HOUSE ELEVATION
 SCALE 1:100



RECONFIGURED NORTH PUBLIC HOUSE ELEVATION
 SCALE 1:100

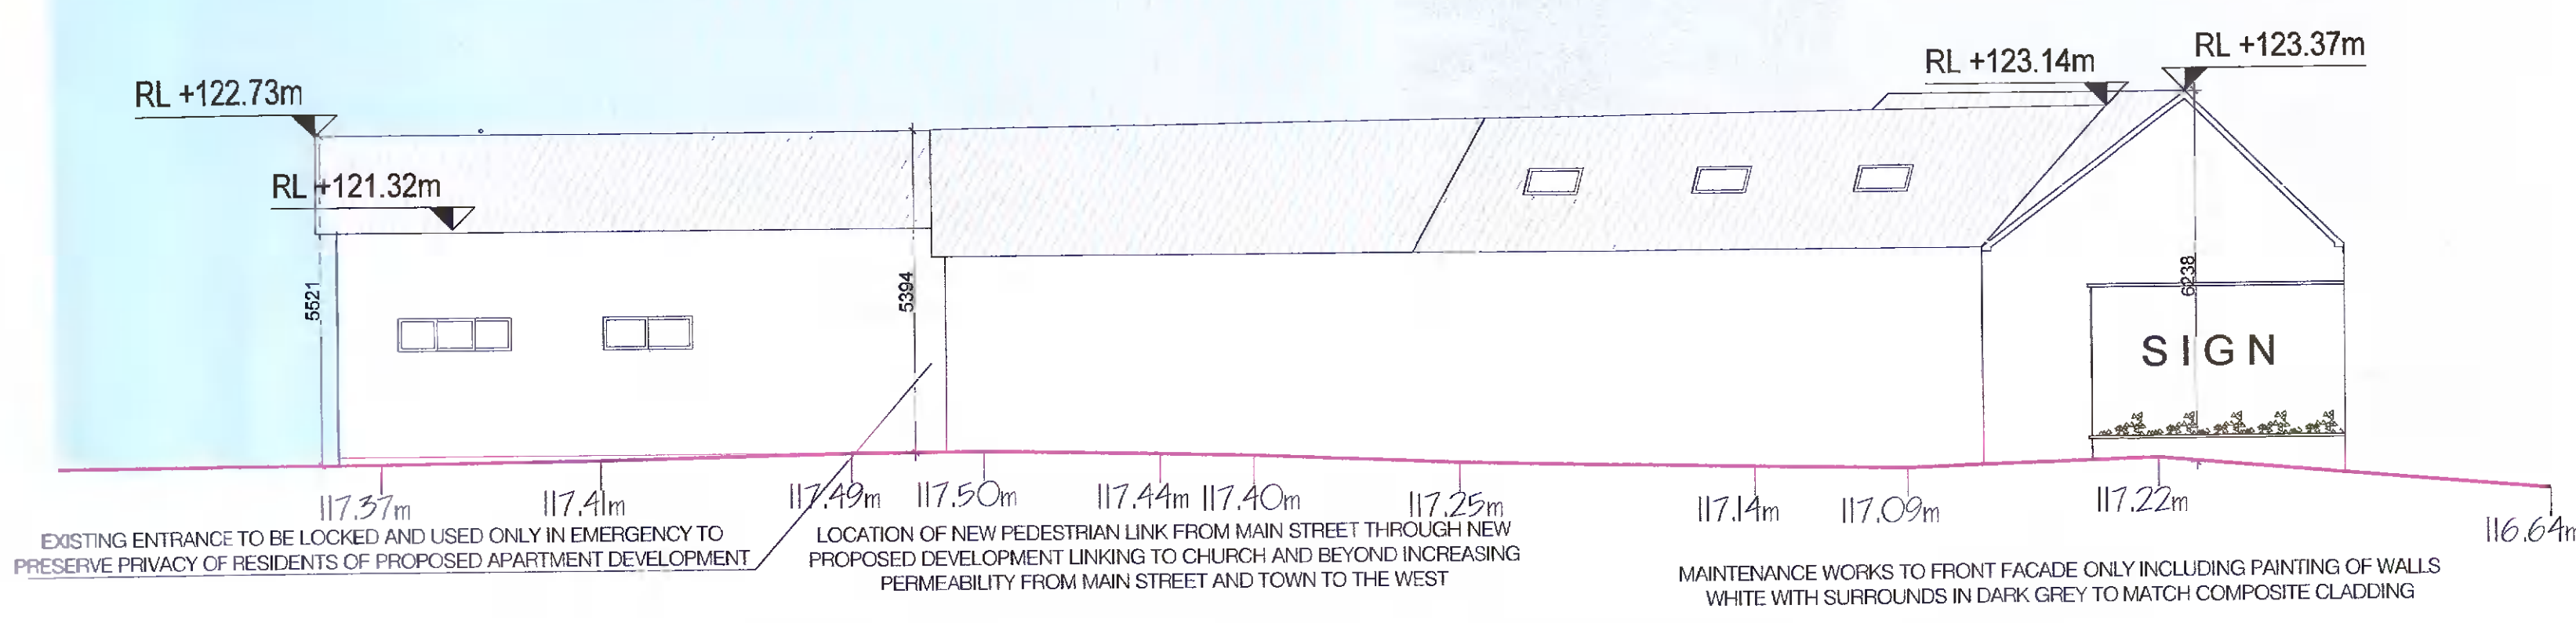

RECONFIGURED WEST PUBLIC HOUSE ELEVATION
 SCALE 1:100

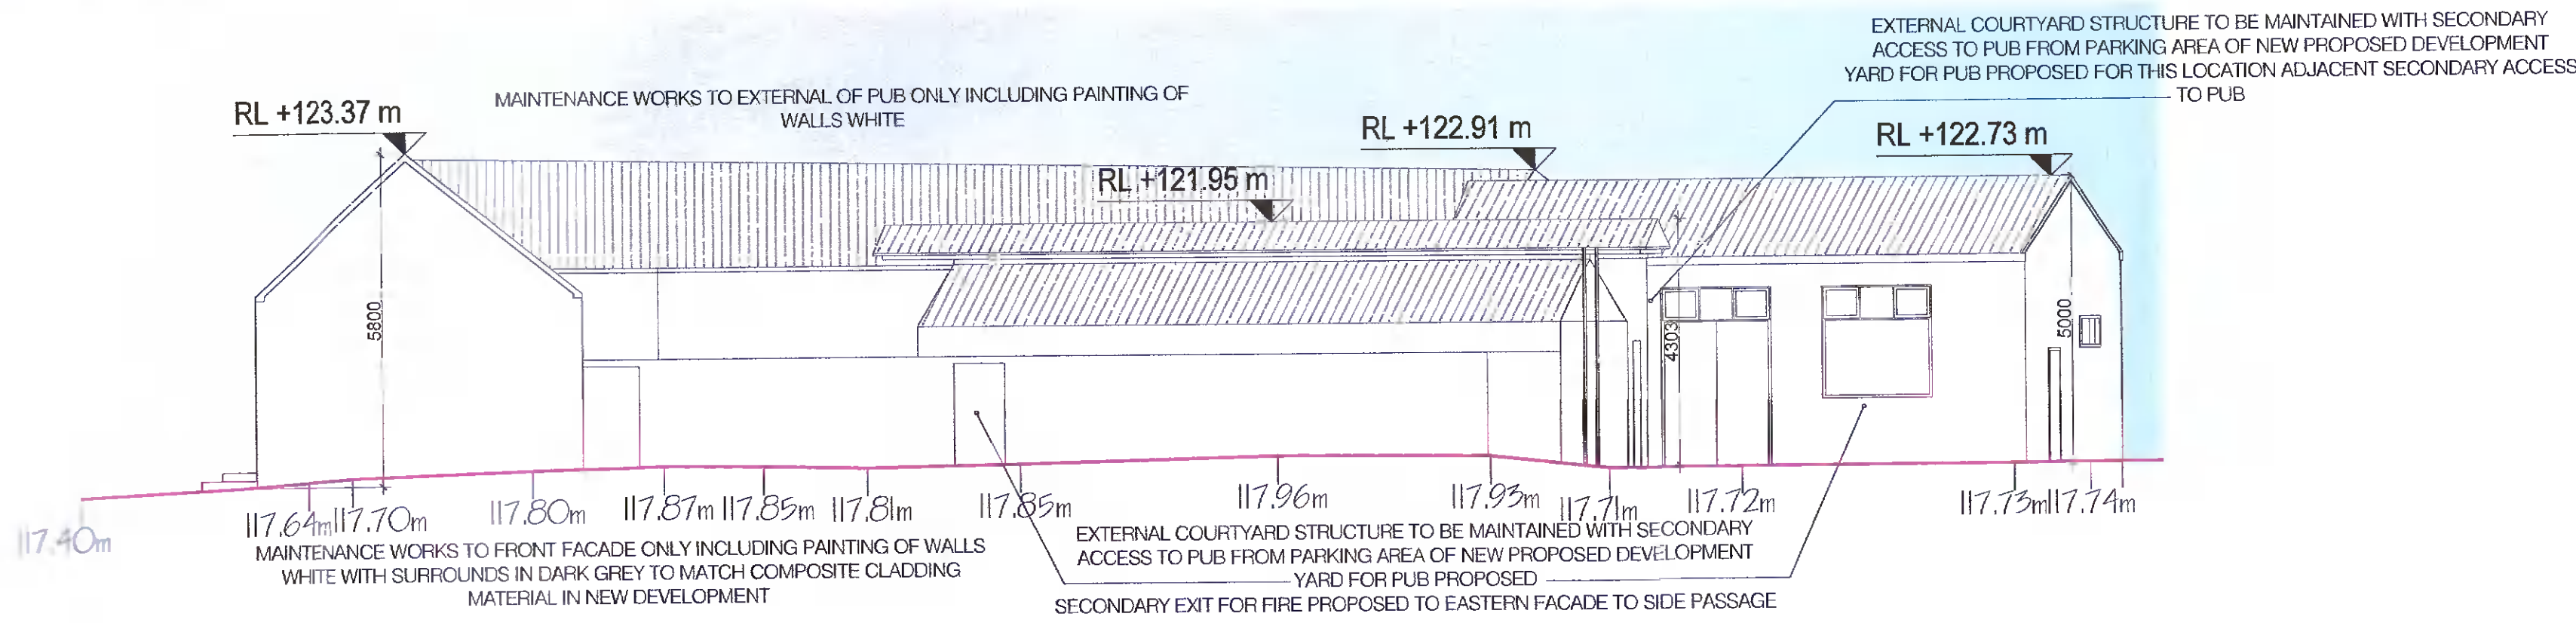

RECONFIGURED EAST PUBLIC HOUSE ELEVATION
 SCALE 1:100

PLANNING

Rev	Initial	Date	Revision Description

DOWNEY		28 Merrion Square, DUBLIN 4, IRELAND +353 (0) 1 253 0220 info@downey.ie	
CLIENT	LORAT TRADING LTD	SCALE @ A1	PAPER SIZE A1
PROJECT	PROPOSED DEVELOPMENT OF MAIN STREET, RATHCOOLE, CO. DUBLIN	SCALE @ A3	JOB NO.
DWG. TITLE	RECONFIGURED PUBLIC HOUSE ELEVATIONS	DRAWN BY: MA	CHECKED BY: JR
		DATE: 17.12.21	DRAWING NO: 436-003
		REVISION	PL-202