




GENERAL NOTES:
 ** Do not scale from this drawing
 ** Use figured dimensions only
 © This drawing is copyright. No part of this document may be reproduced or transmitted in any form or stored in any retrieval system from the copyright holder, except as agreed or used on a project, for which the document was originally issued.

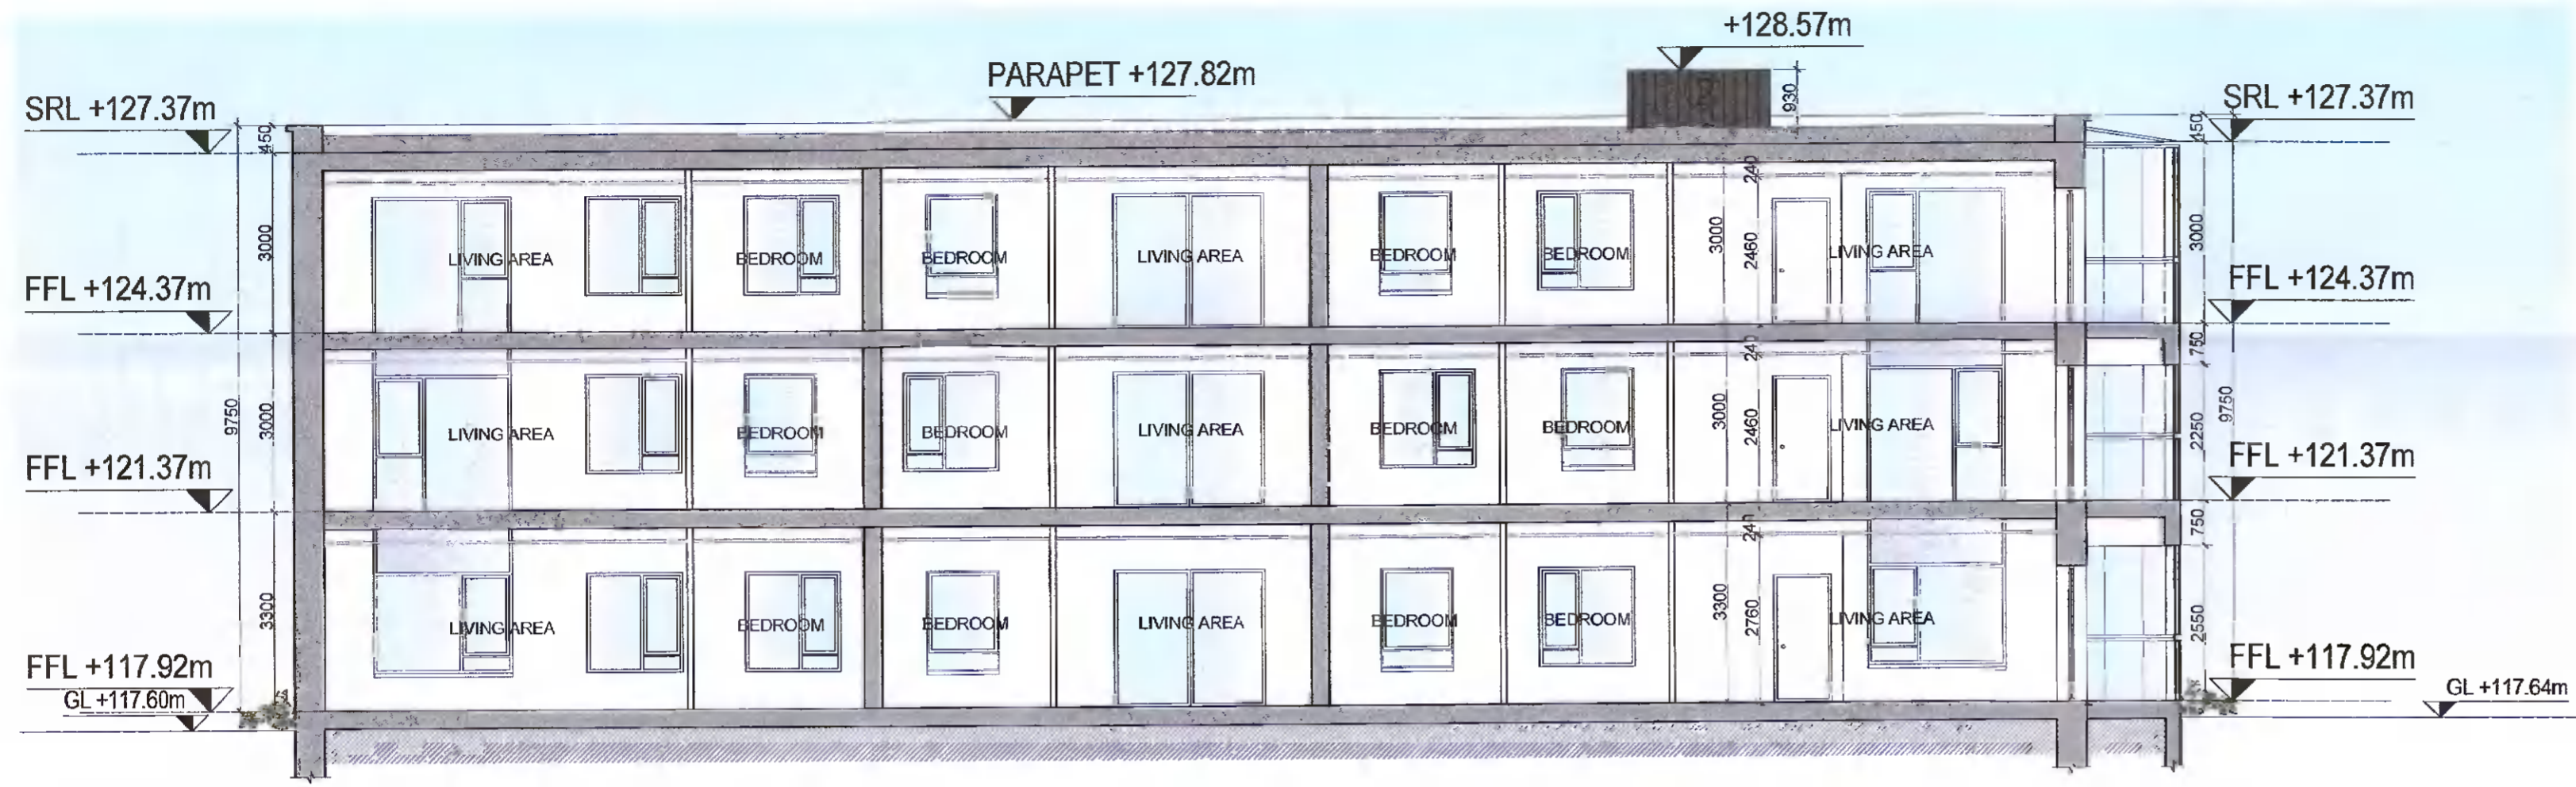

PROPOSED SECTION A-A - BLOCK B
 SCALE 1:100

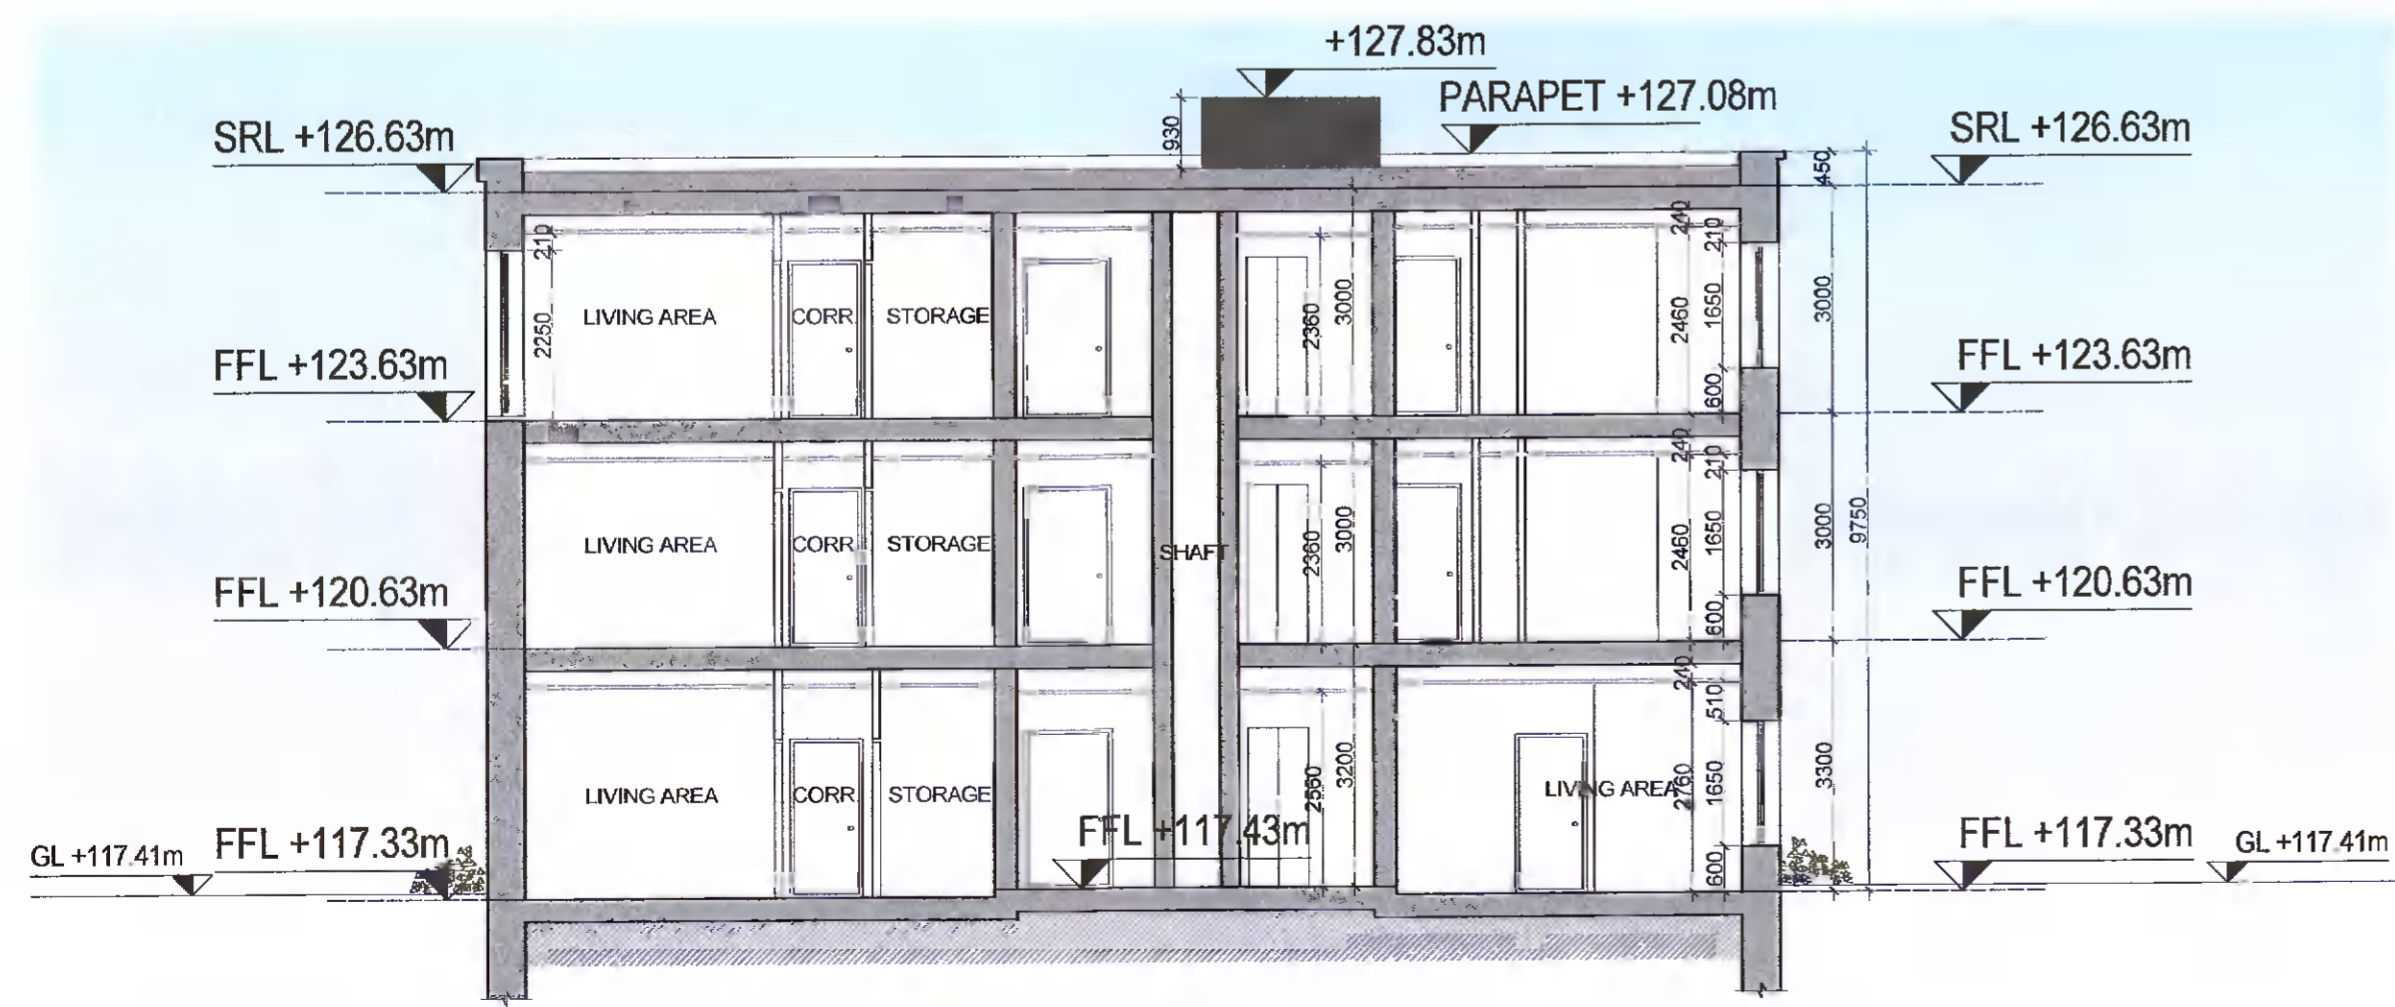

PROPOSED SECTION A-A - BLOCK A
 SCALE 1:100

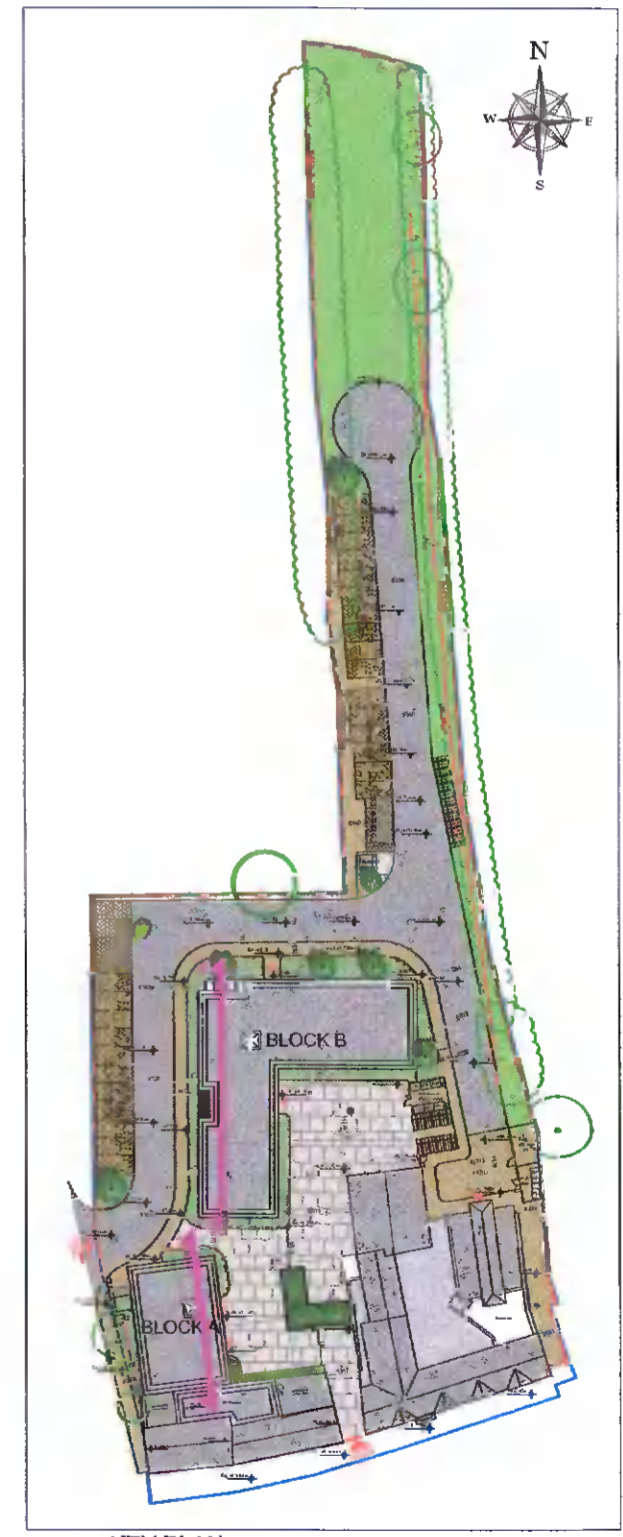

KEY PLAN
 SCALE 1:1000

PLANNING

Rev	Initial	Date	Revision Description

		22 Marston Square, COOPHILL 4353 (X) 1 255 0220 info@downey.ie			
CLIENT	LORAT TRADING LTD	SCALE (A1)	A6 (ENCL)	PAPER SIZE	A2
PROJECT	PROPOSED DEVELOPMENT OF MAIN STREET RATHCOOLE CO. DUBLIN	DRAWN BY	MA	JOB NO	438-003
DWG. TITLE	PROPOSED BLOCKS A AND B SECTIONS	DATE	17.12.21	DRAWN BY	OWEN
		PROJECT			PL-300