




GENERAL NOTES:
 ** Do not scale from this drawing
 ** Use figure dimensions only
 © This drawing is copyright. No part of this document may be reproduced or transmitted in any form or stored in any retrieval system from the copyright holder, except as agreed for use on a project, for which the document was originally issued.

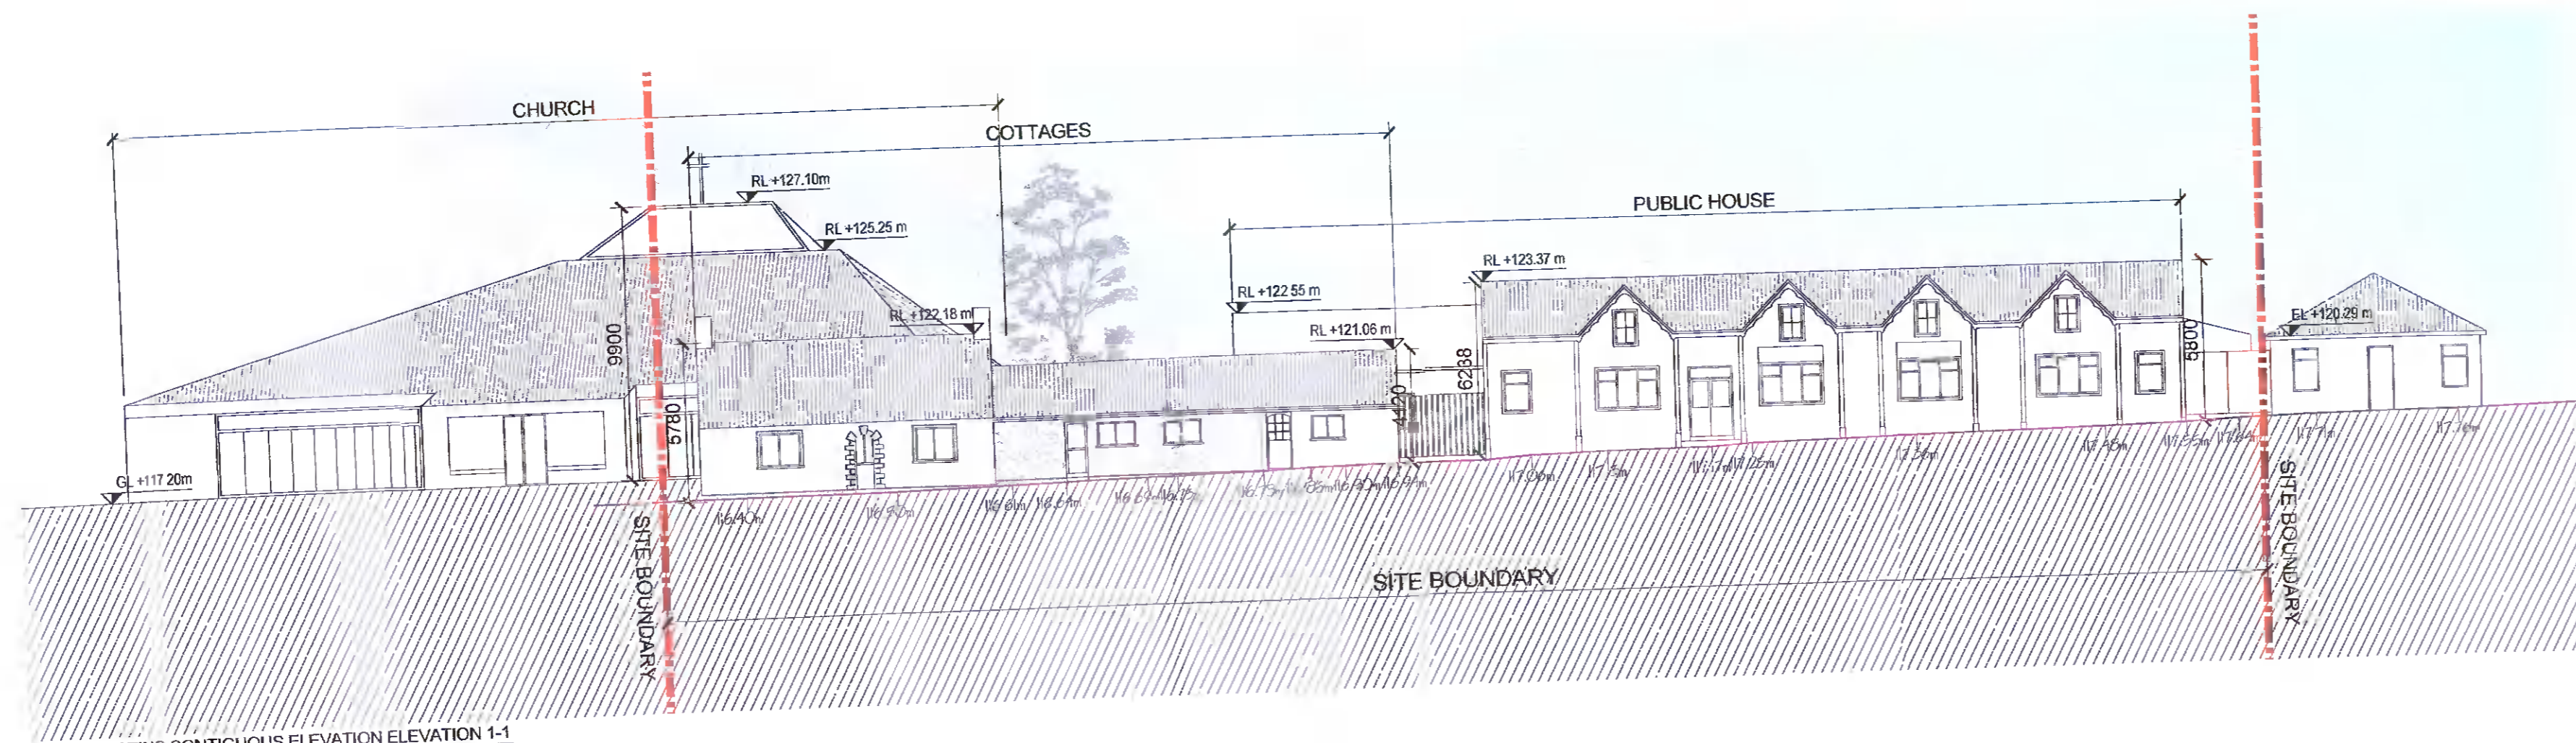


EXISTING CONTIGUOUS ELEVATION ELEVATION 1-1
 SCALE 1:200

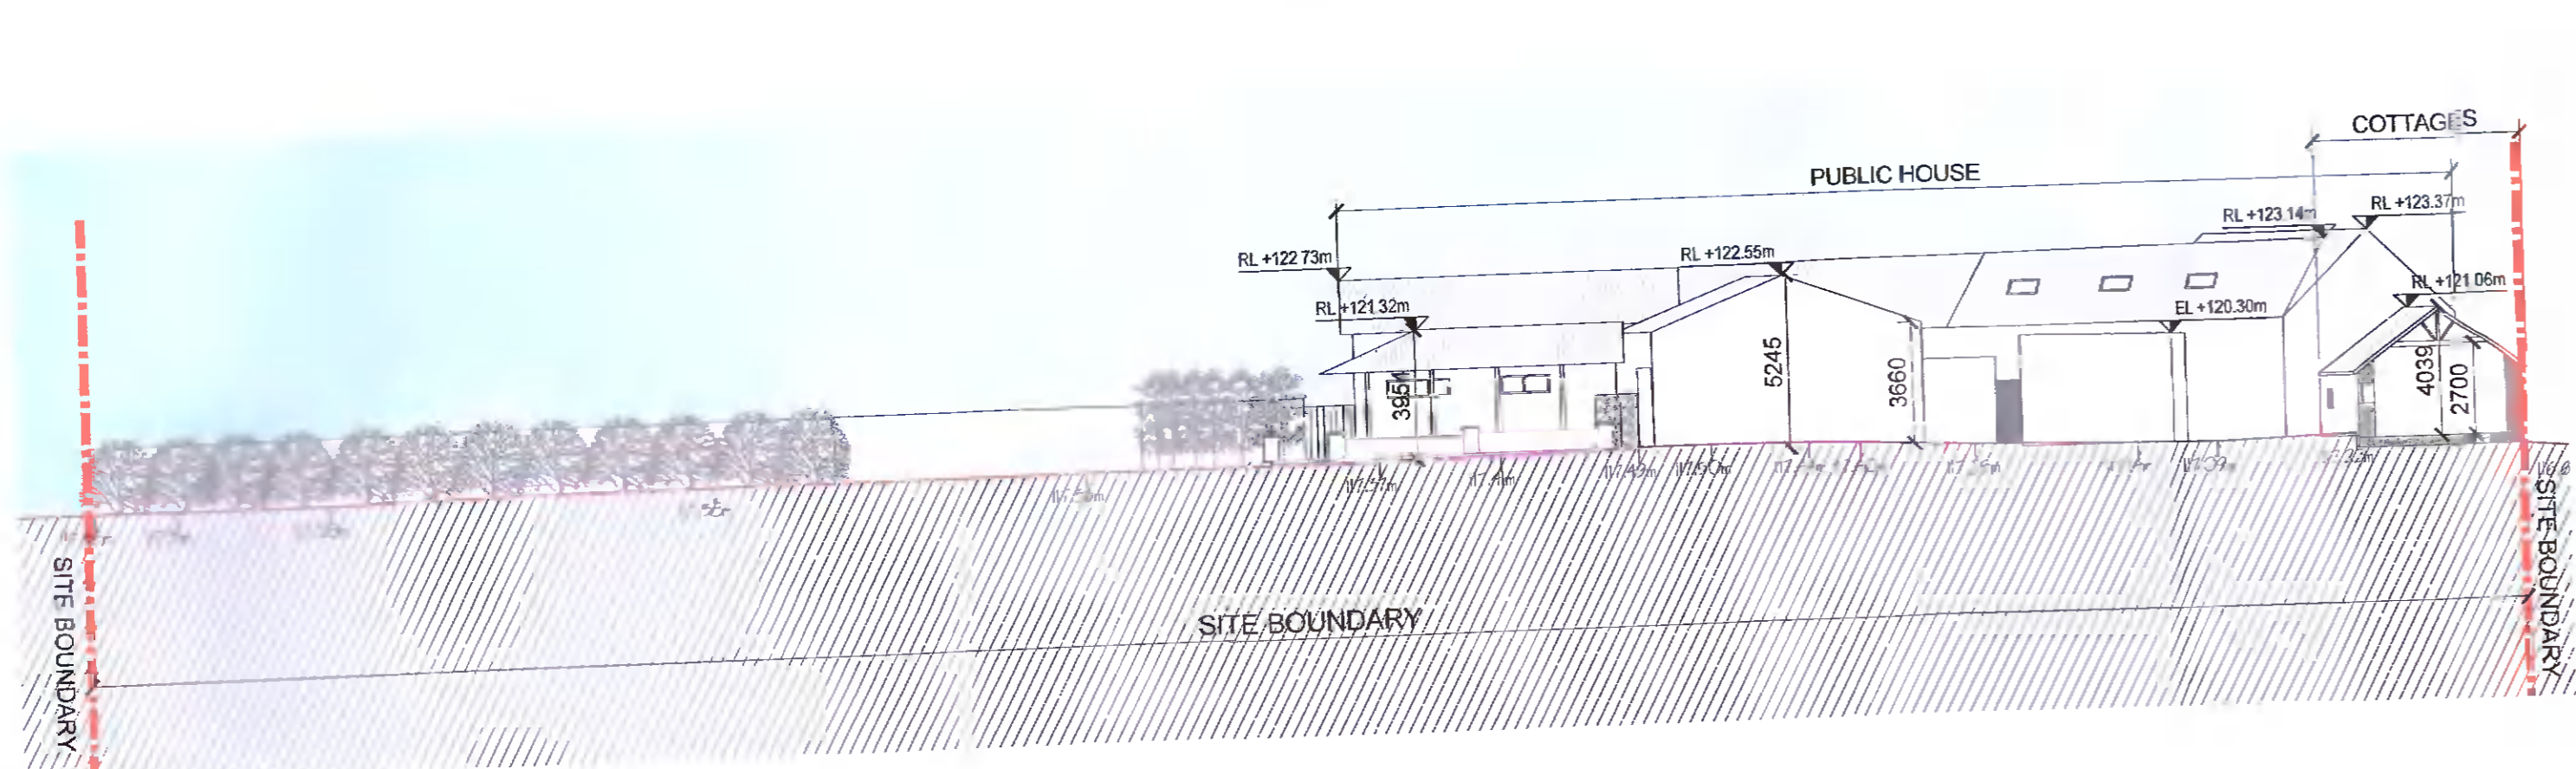


EXISTING SITE SECTION 2-2
 SCALE 1:200

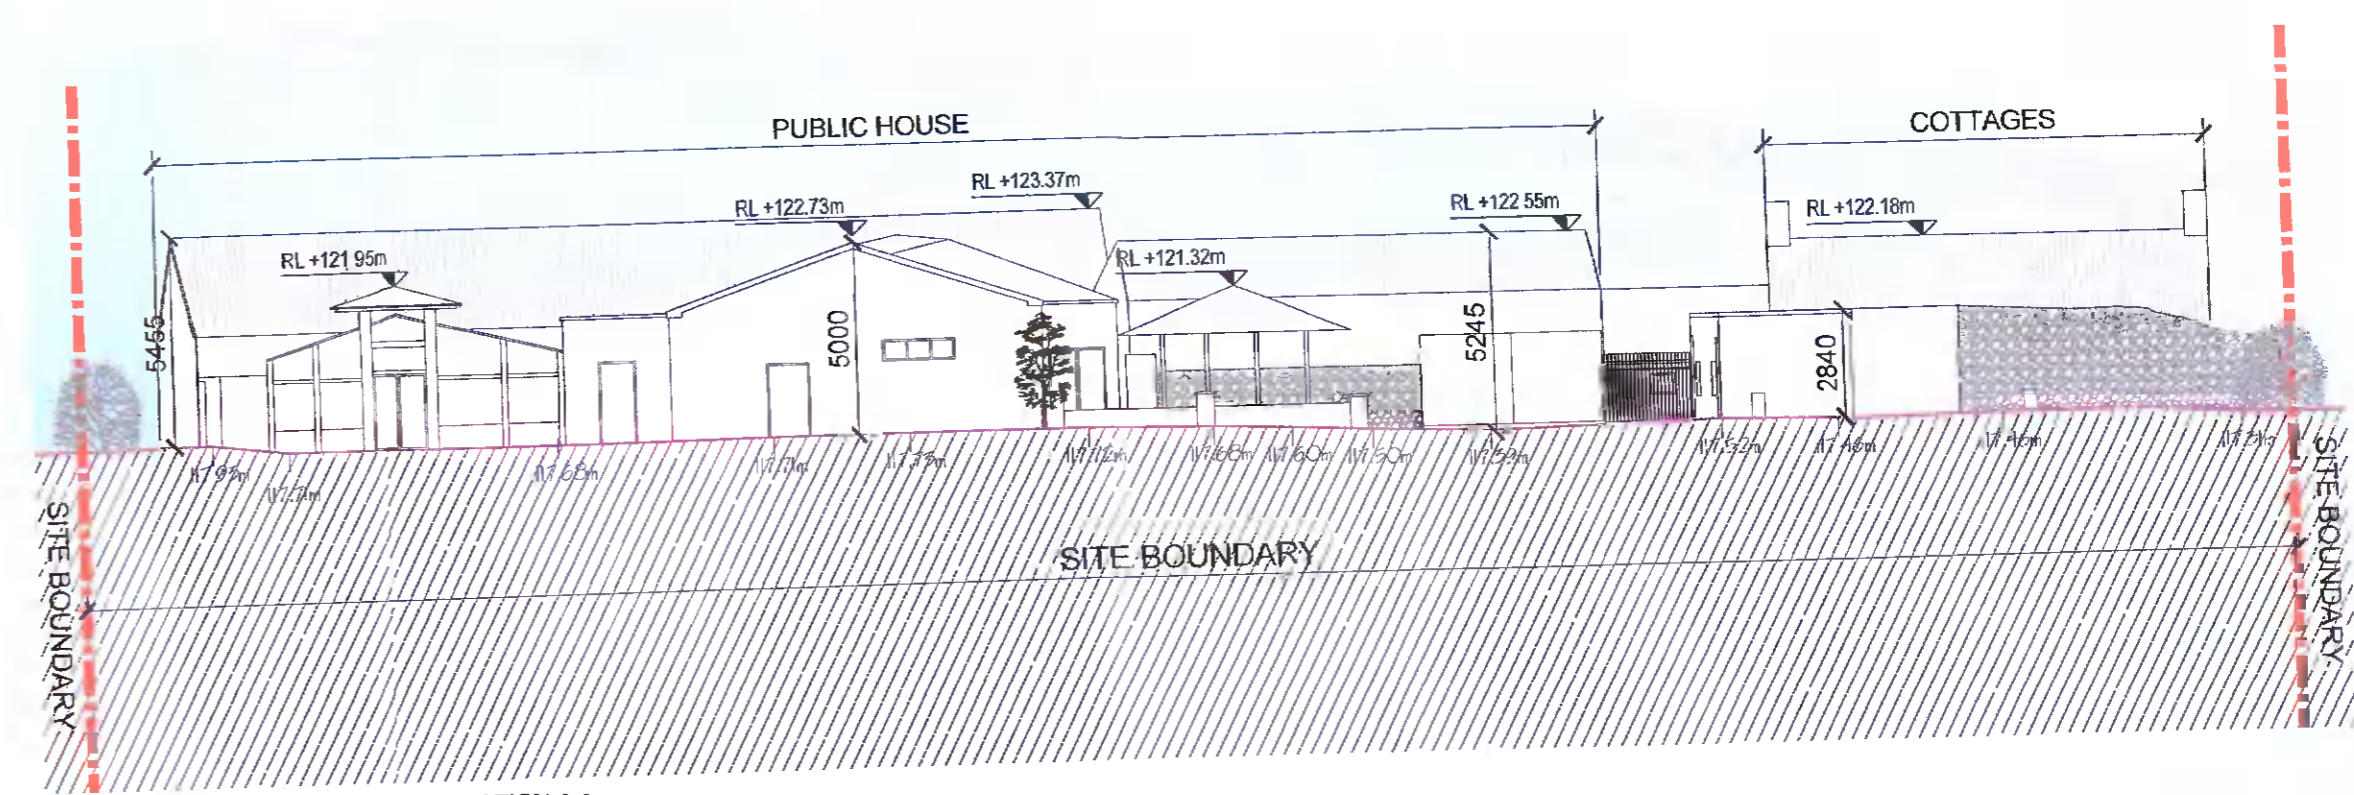


EXISTING CONTIGUOUS ELEVATION 4-4
 SCALE 1:200

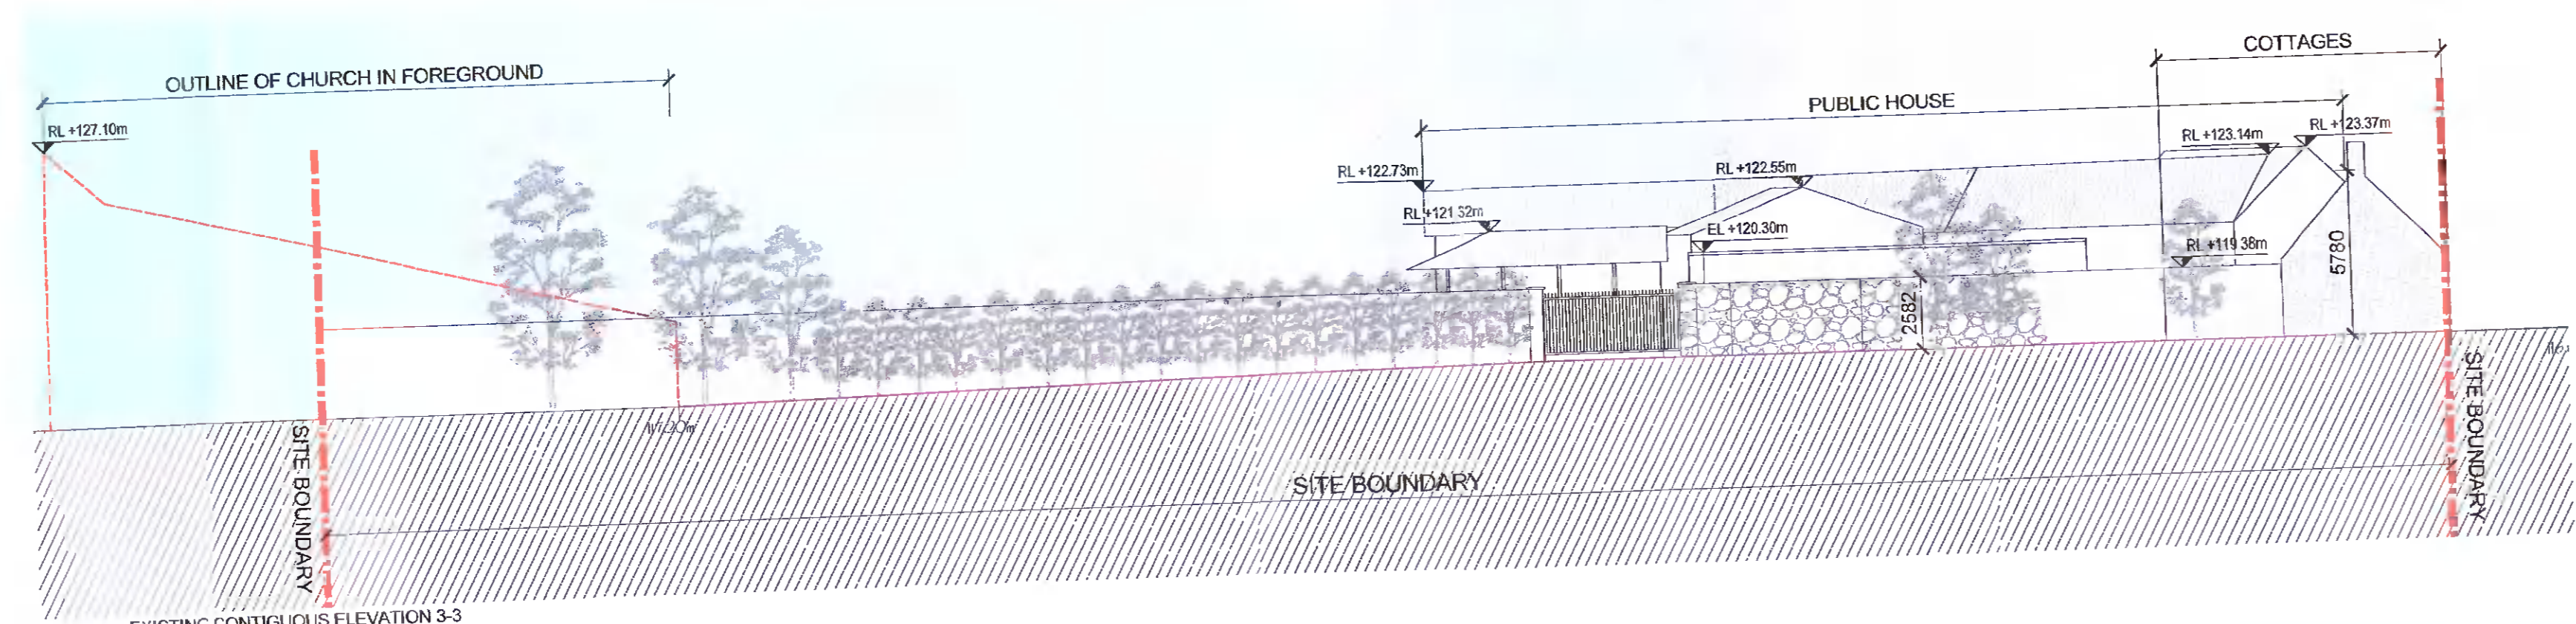

EXISTING CONTIGUOUS ELEVATION 3-3
 SCALE 1:200

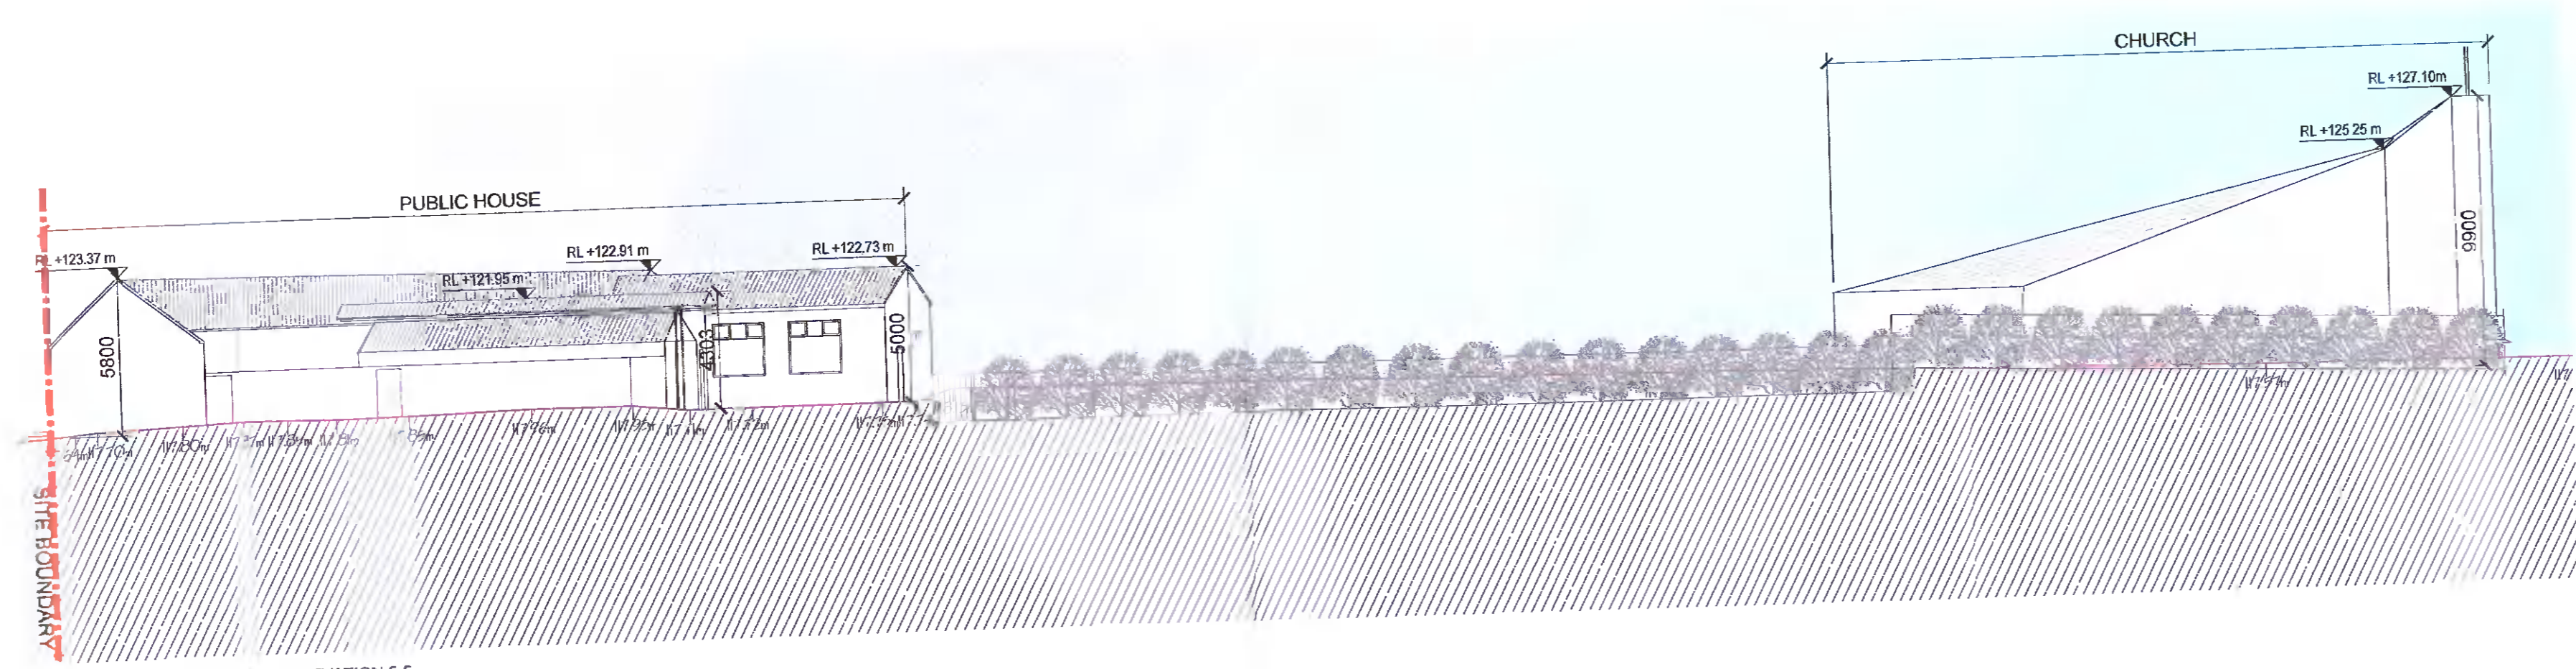

EXISTING CONTIGUOUS ELEVATION 5-5
 SCALE 1:200

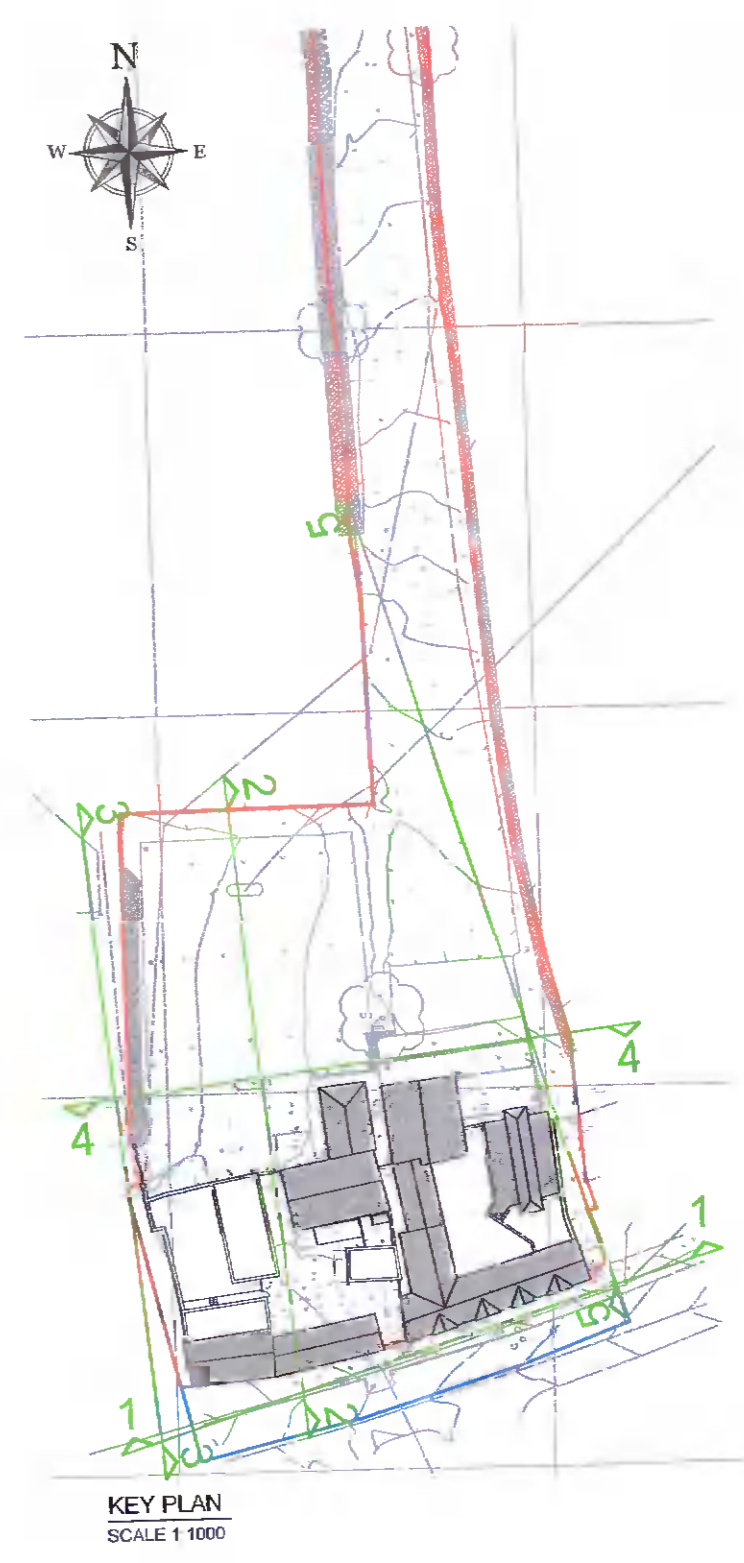

KEY PLAN
 SCALE 1:1000

PLANNING

Rev	Initial	Date	Revision Description

DCWNEY		29 Merrion Square, Dublin 4 +353 (0) 1 253 0220 info@dcwney.ie	
CLIENT	LORAT TRADING LTD	SCALE @ A1	AS SHOWN
PROJECT	PROPOSED DEVELOPMENT OF MAIN STREET, RATHCOOLE, CO. DUBLIN	SCALE @ A2	A1
DWG. TITLE	EXISTING CONTIGUOUS ELEVATIONS AND SITE SECTION	DESIGNED BY	MA
		CHECKED BY	JR
		DATE	17.12.21
		DRAWING	PL-400