




GENERAL NOTES:
 ** Do not scale from this drawing
 ** Use figured dimensions only
 © This drawing is copyright. No part of this document may be reproduced or transmitted in any form or stored in any retrieval system from the copyright holder, except as agreed for use on a project, for which the document was originally issued.

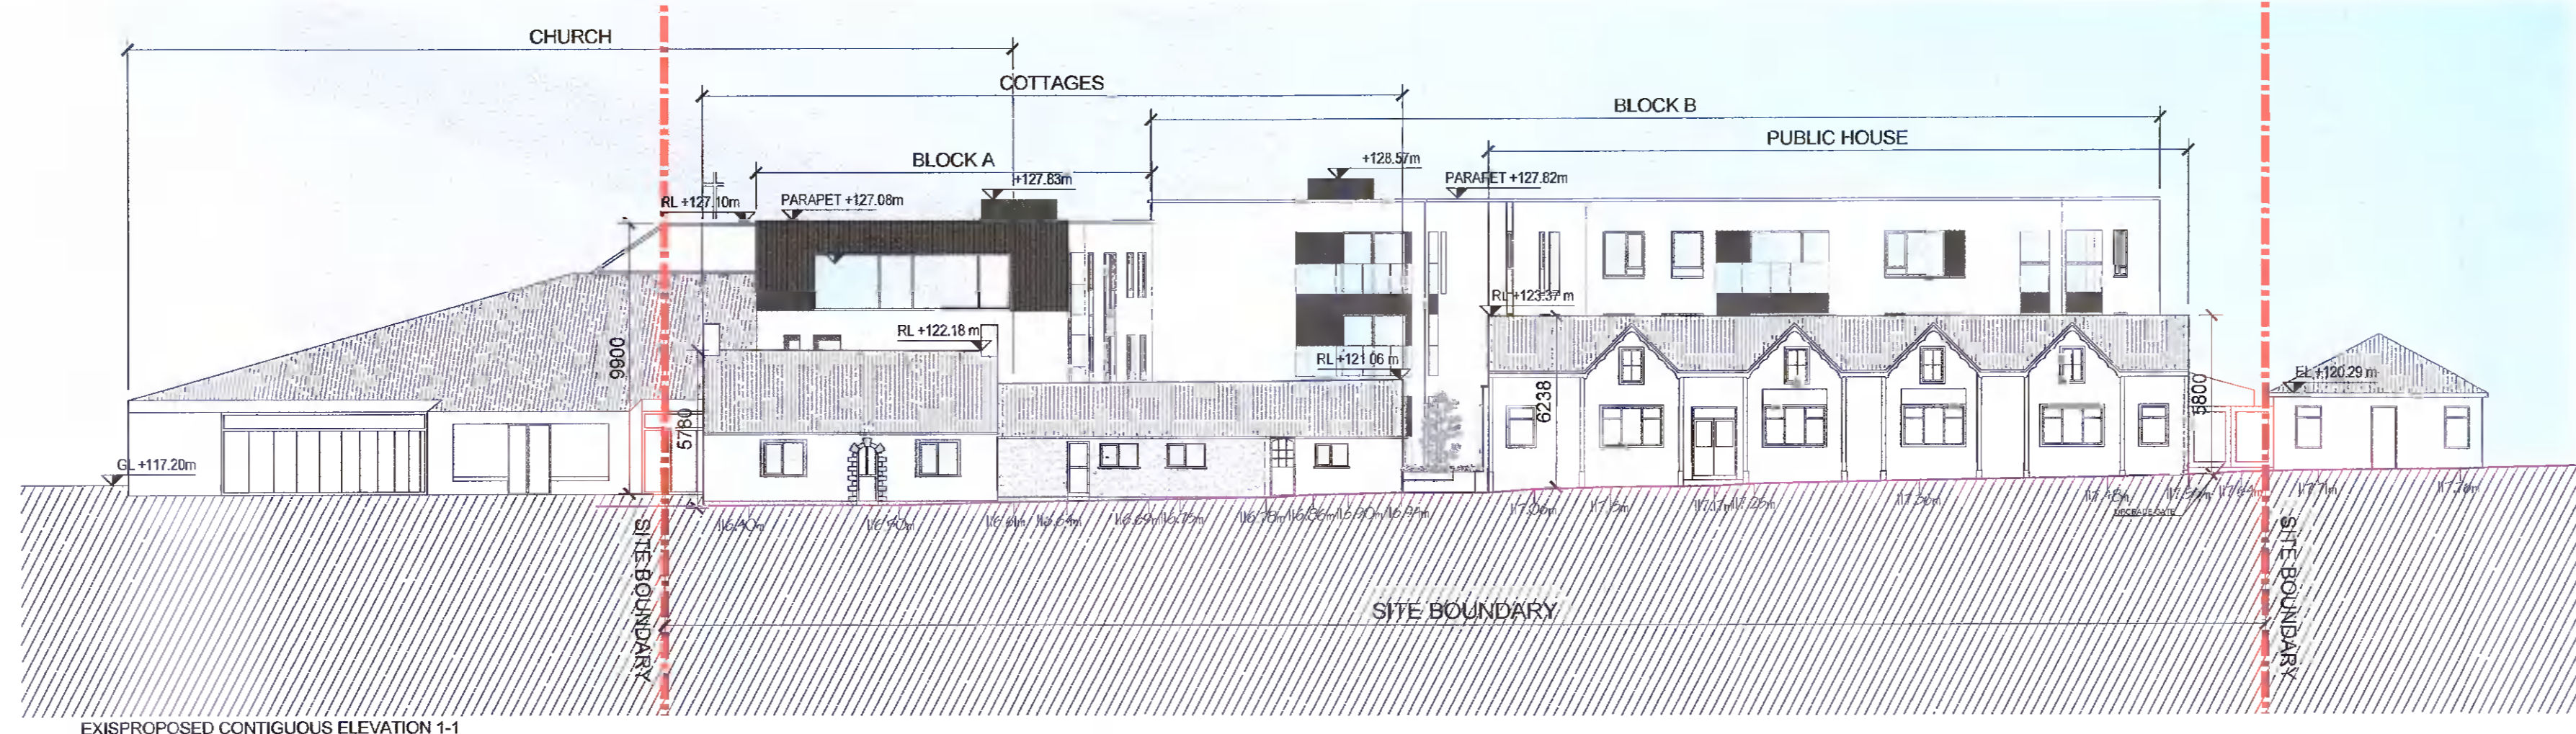

EXISTPROPOSED CONTIGUOUS ELEVATION 1-1
 SCALE 1:200

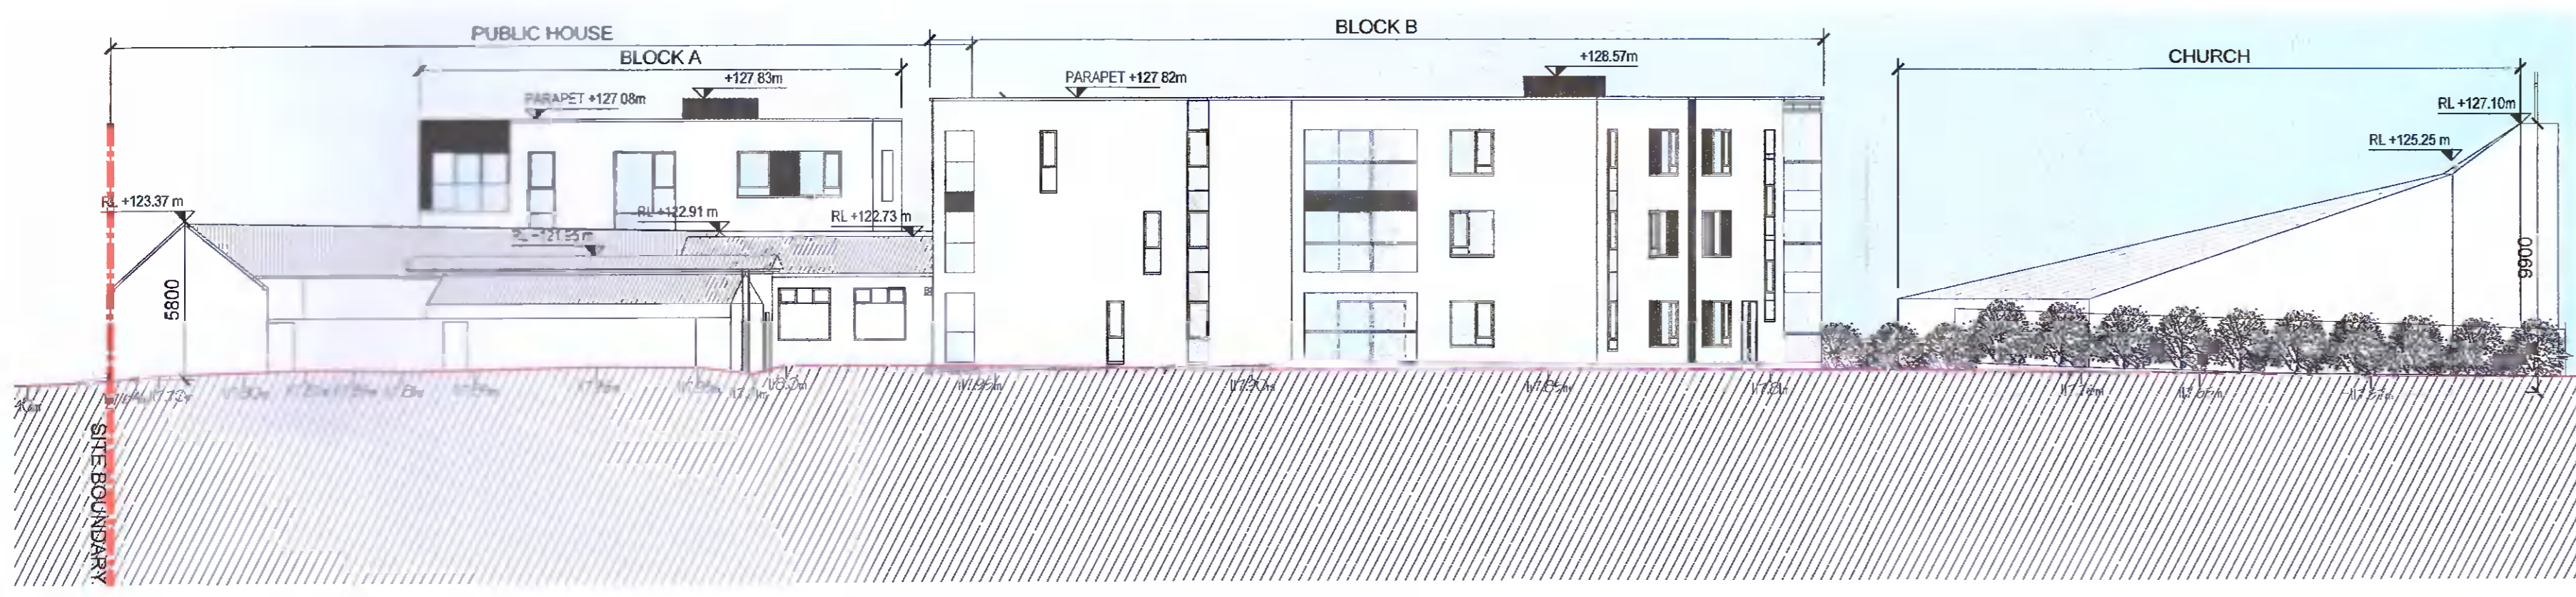


PROPOSED CONTIGUOUS ELEVATION 5-5
 SCALE 1:200

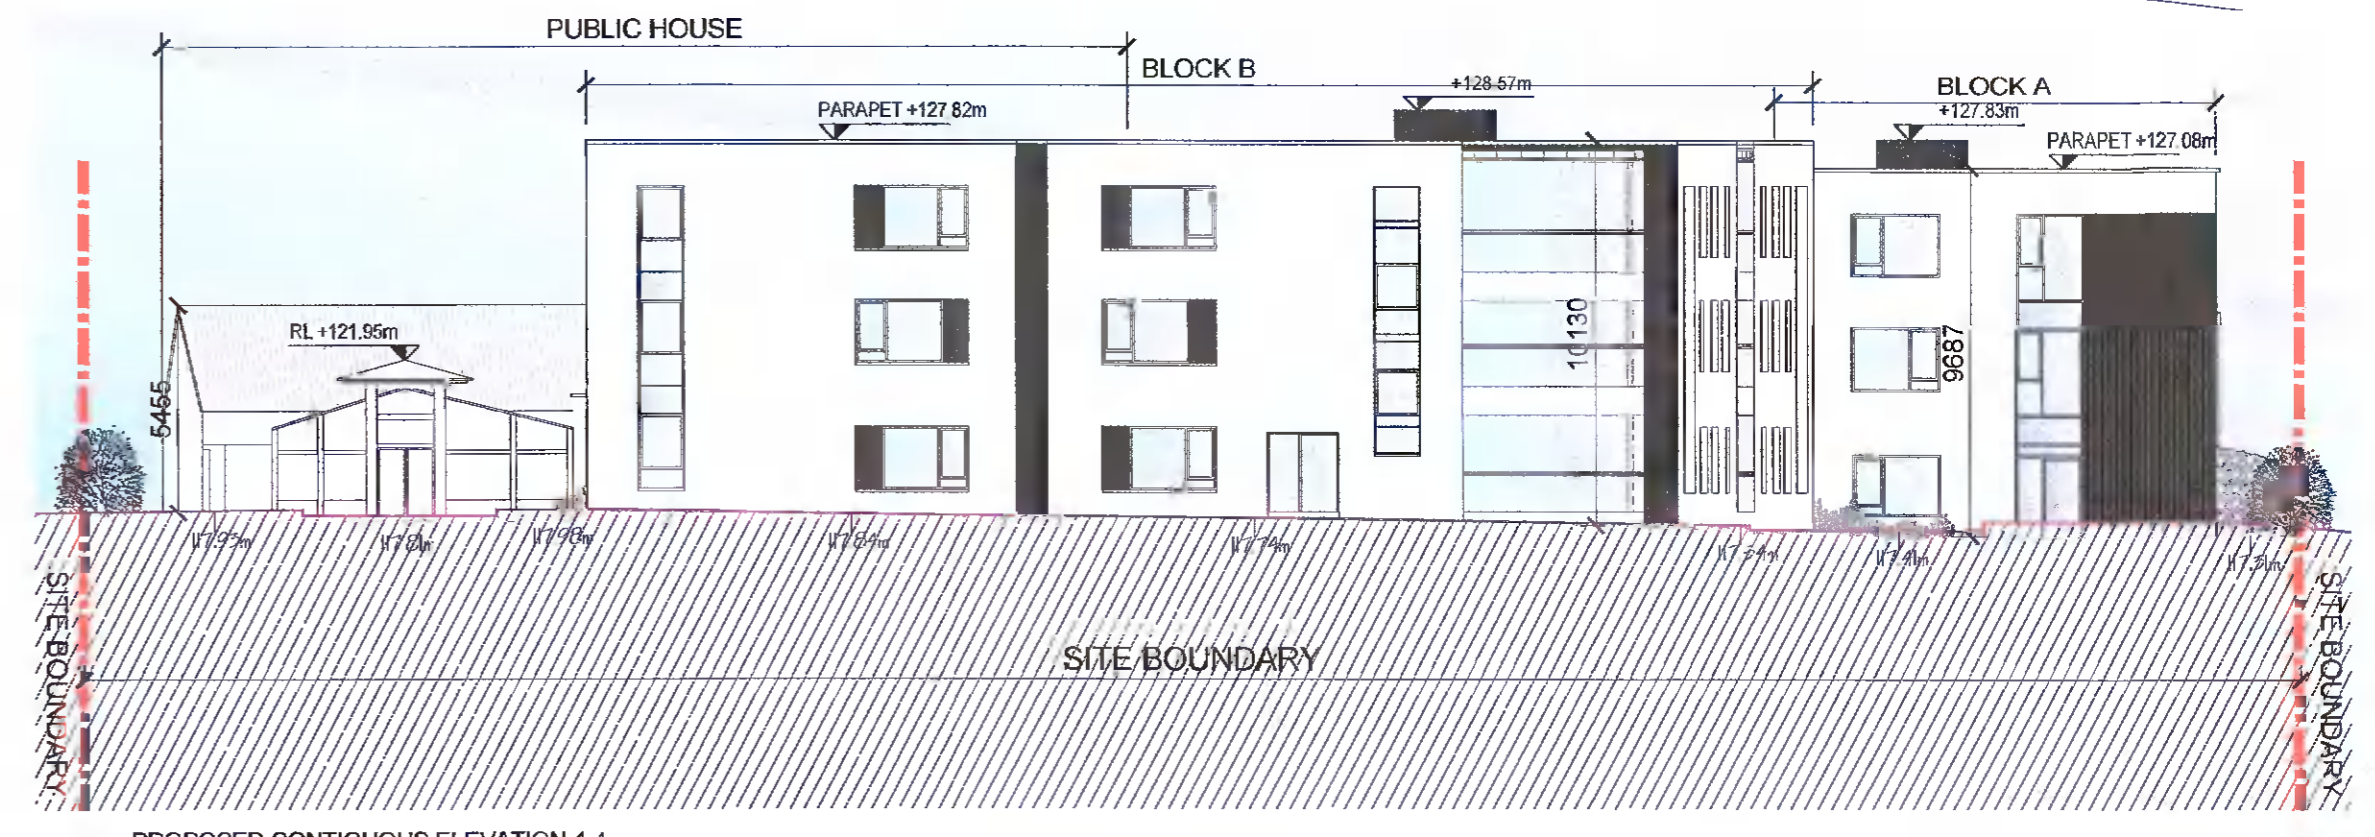


PROPOSED CONTIGUOUS ELEVATION 4-4
 SCALE 1:200



PROPOSED CONTIGUOUS ELEVATION 3-3
 SCALE 1:200

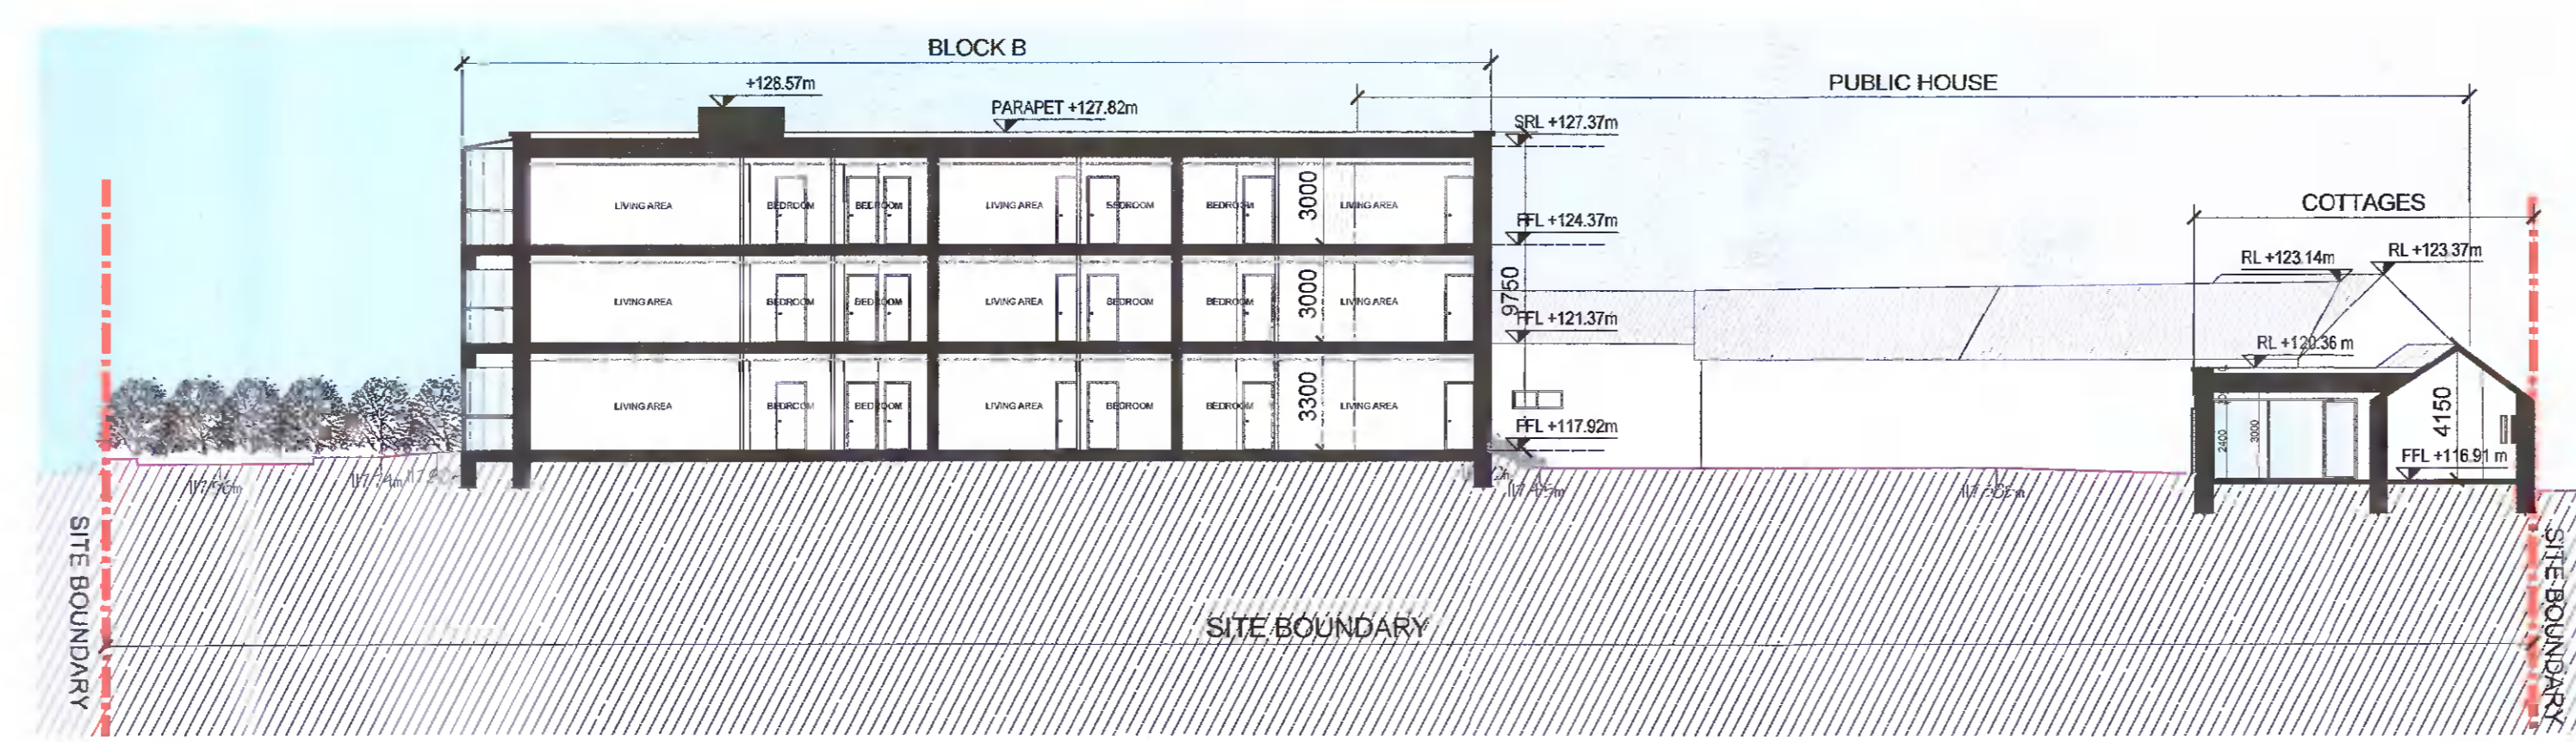

PROPOSED SITE SECTION 2-2
 SCALE 1:200

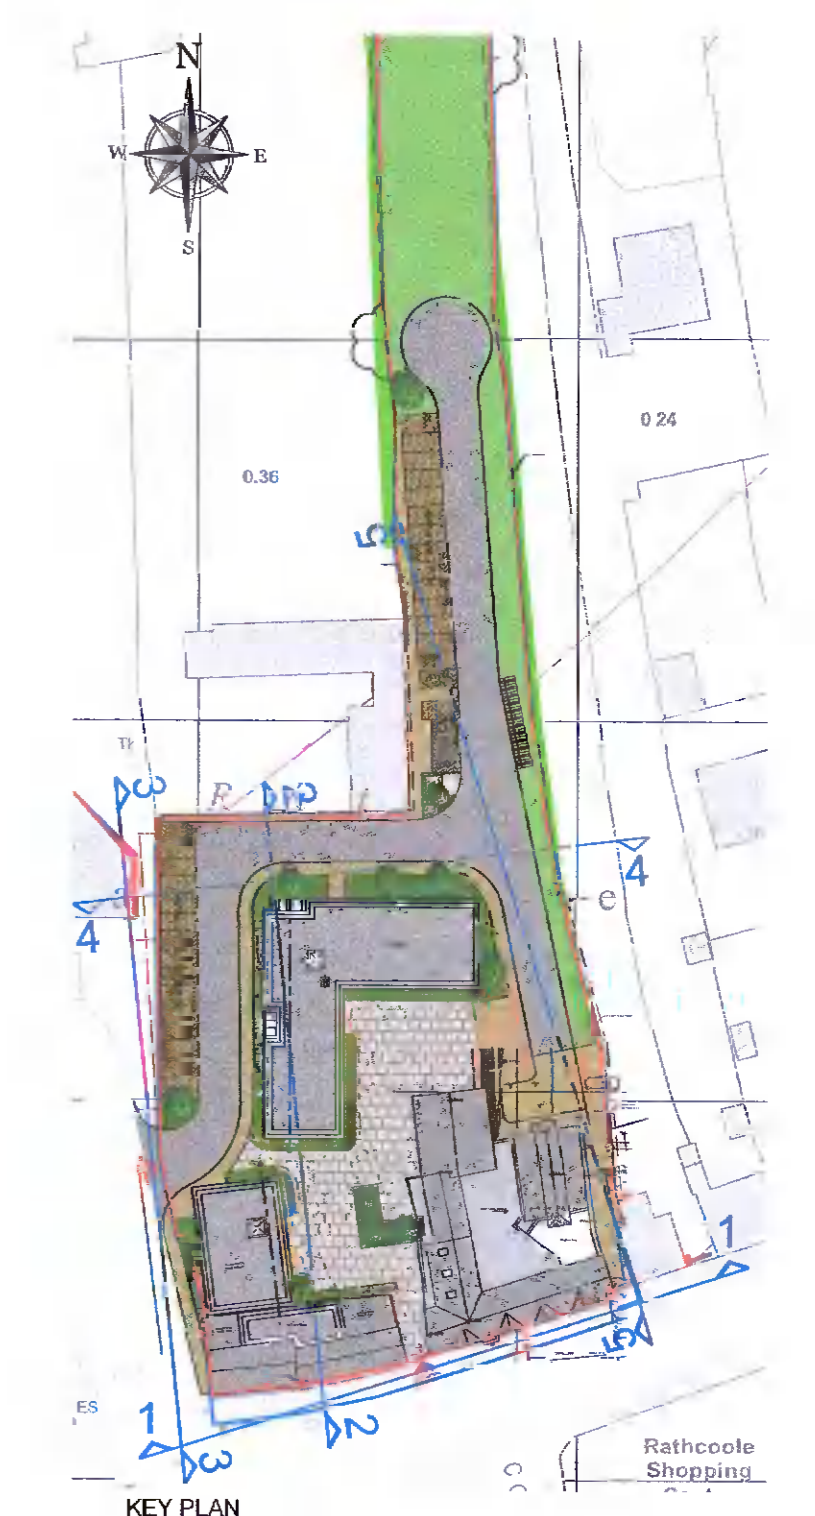

PLANNING

| Rev | Initial | Date | Revision Description |
|-----|---------|------|----------------------|
| | | | |
| | | | |

| | | | |
|---------------|---|--|------------|
| DCWNEY | | 29 Merrion Square, DC02W64 +353 (0) 1 253 0291 info@dcwney.ie | |
| CLIENT | LORAT TRADING LTD | SCALE @ A1 | PAPER SIZE |
| PROJECT | PROPOSED DEVELOPMENT OF MAIN STREET, RATHCOOLE, CO. DUBLIN | SCALE @ A1 | A1 |
| DWG TITLE | PROPOSED CONTIGUOUS ELEVATIONS AND SITE SECTION | DRAWN BY | MA JSE/KC |
| | | CHECKED BY | JR JSE/KC |
| | | DATE | 17.12.21 |
| | | REVISION | |
| | | | DWG NO |
| | | | PL-401 |