

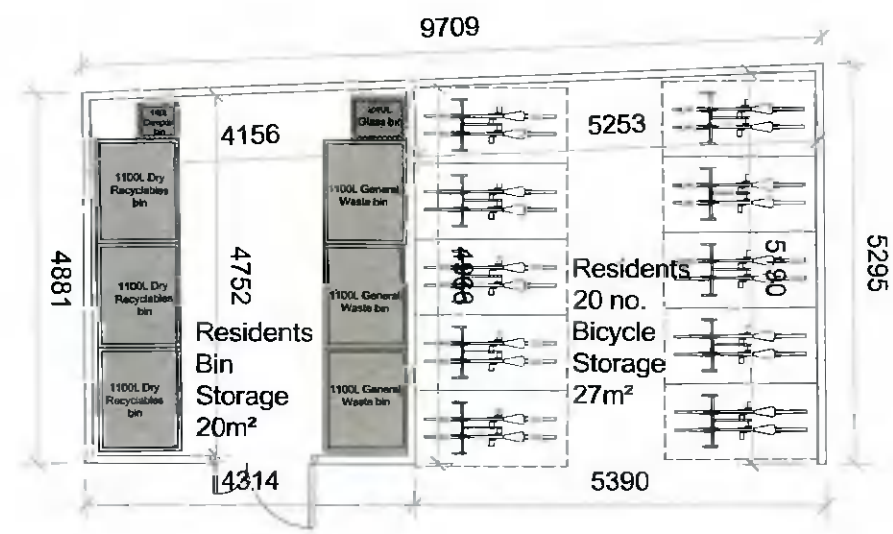
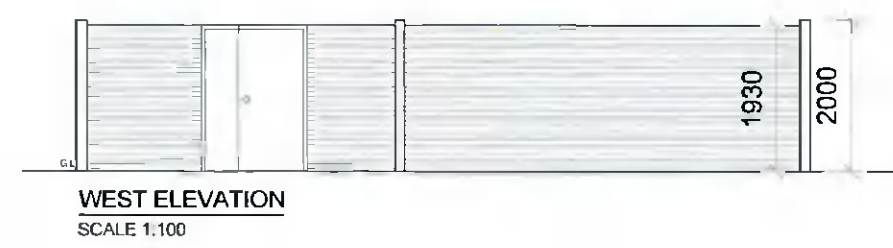






GENERAL NOTES:  
 \*\* Do not scale from the drawing  
 \*\* Use figured dimensions only  
 © This drawing is copyright. No part of this document may be re-produced or transmitted in any form or stored in any retrieval system from the copyright holder, except as agreed for use on a project, for which the document was originally issued

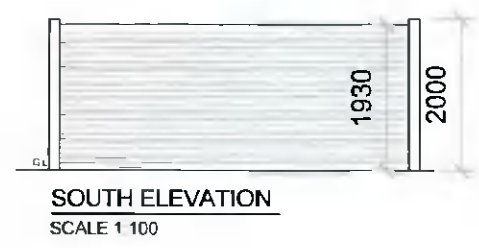

**BICYCLE & BIN STORAGE PLAN**  
 SCALE 1:100

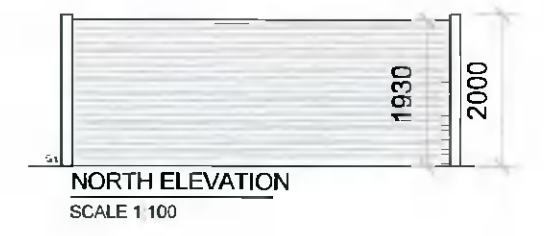

**LOCATION OF STORAGES ON SITE LAYOUT PLAN**  
 SCALE 1:1000

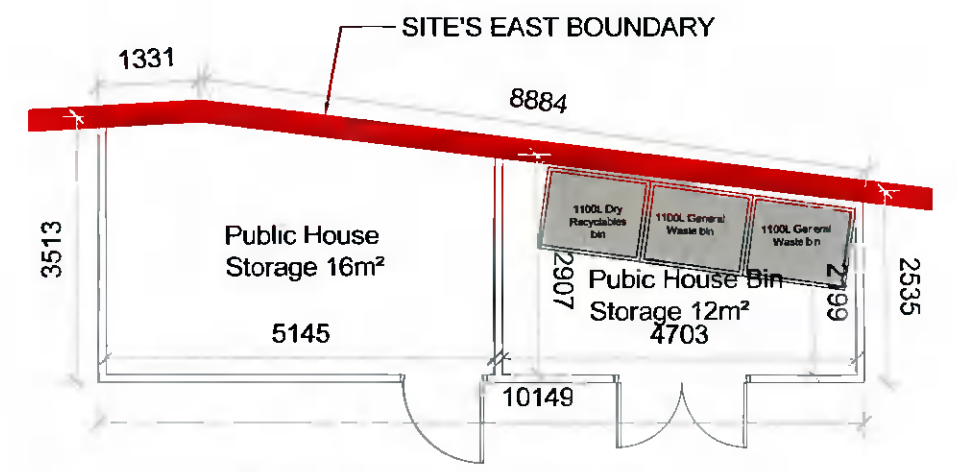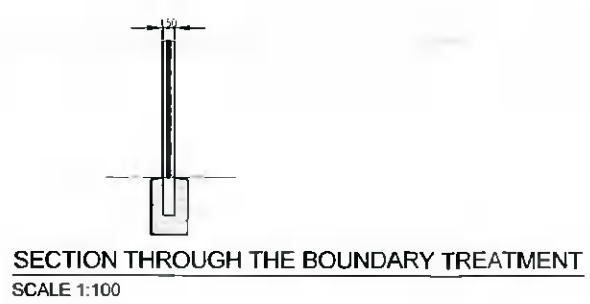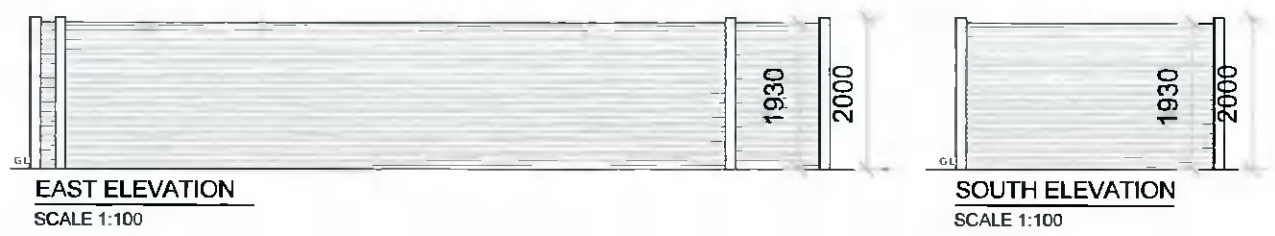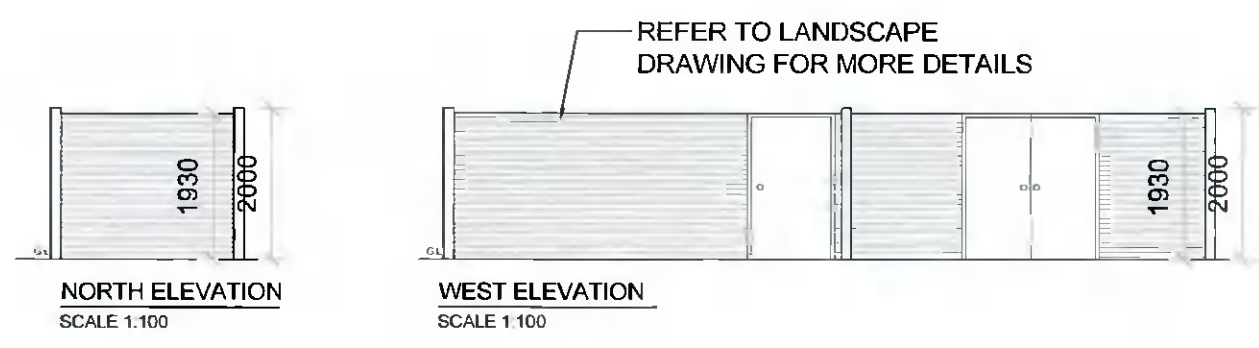

**PUBLIC HOUSE STORAGE & BIN STORAGE PLAN**  
 1:100

**PLANNING**

Rev	Initial	Date	Revision Description

<b>DCWNEY</b>		29 Merrion Square, D02RW54 +353 (0) 1 253 0220 info@dcwney.ie		<b>RIAI</b> <small>Practice Member 2021</small>	
CLIENT	LORAT TRADING LTD	SCALE @ A1	AS SHOWN	PAPER SIZE	A3
PROJECT	PROPOSED DEVELOPMENT OF MAIN STREET, RATHCOOLE, CO DUBLIN	DRAWN BY	MA	JOB NO	438-003
DWG TITLE	PROPOSED BIN, BICYCLE & PUBLIC HOUSE STORAGES	CHECKED BY	JR	DATE	17.12.21
				DRWING	PL-502