




GENERAL NOTES:
 ** Do not scale from this drawing
 ** Use figure dimensions only
 © This drawing is copyright. No part of this document may be reproduced or transmitted in any form or stored in any retrieval system from the copyright holder, except as agreed for use on a project for which the document was originally issued.

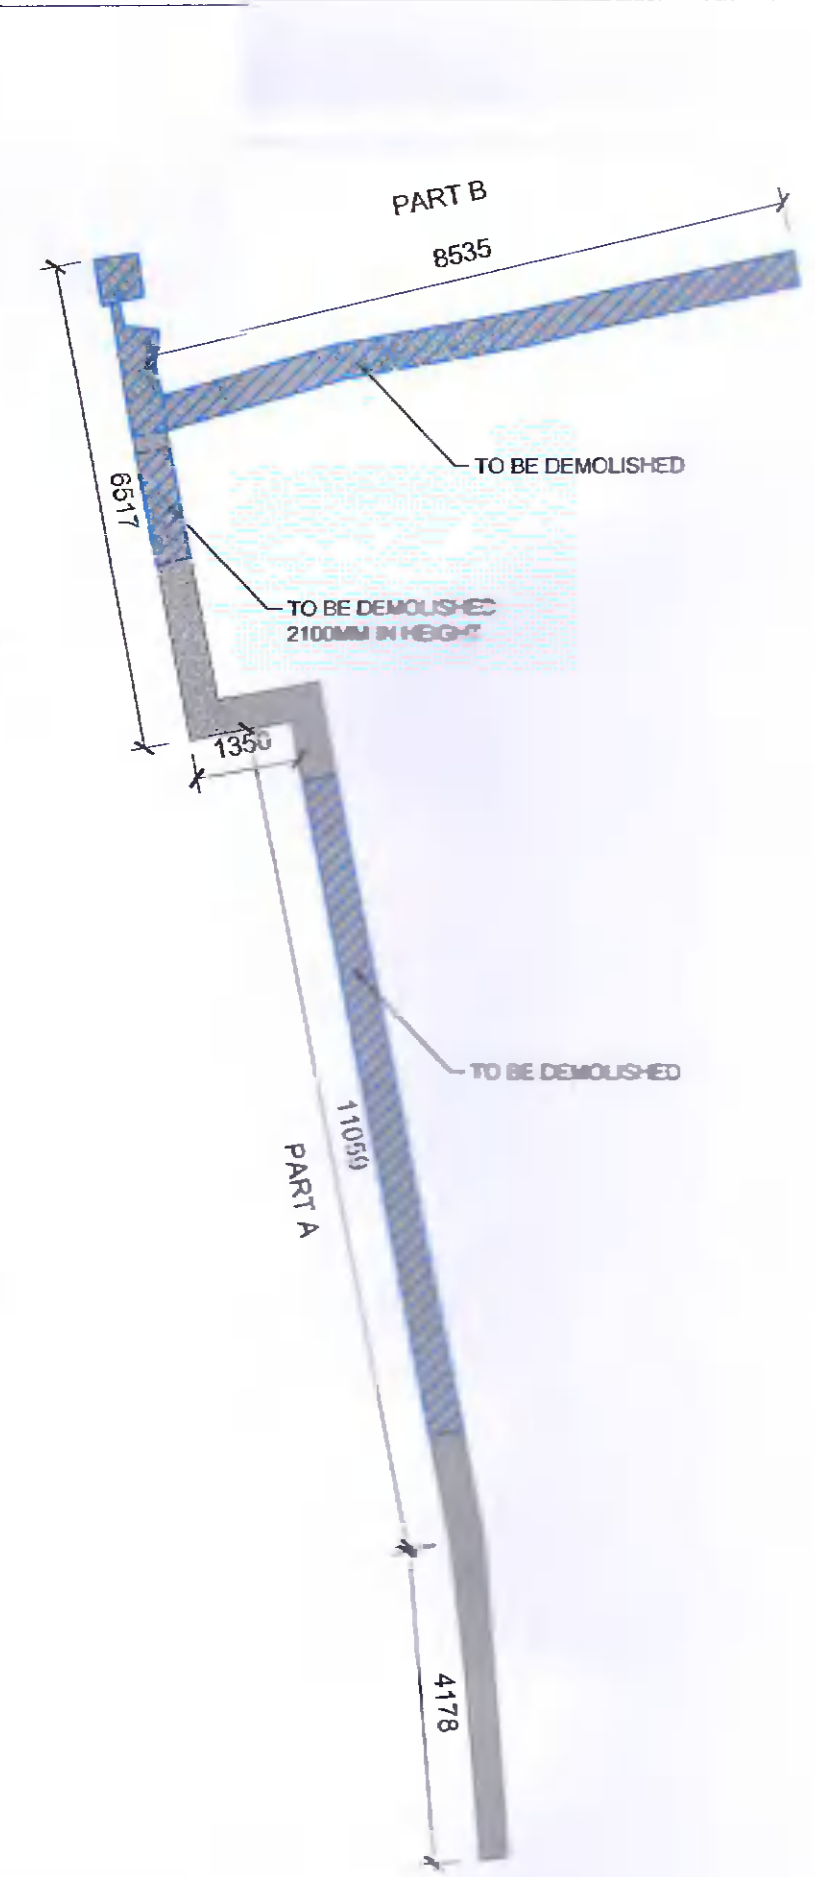

EXISTING STONE WALL PLAN
SCALE 1:100

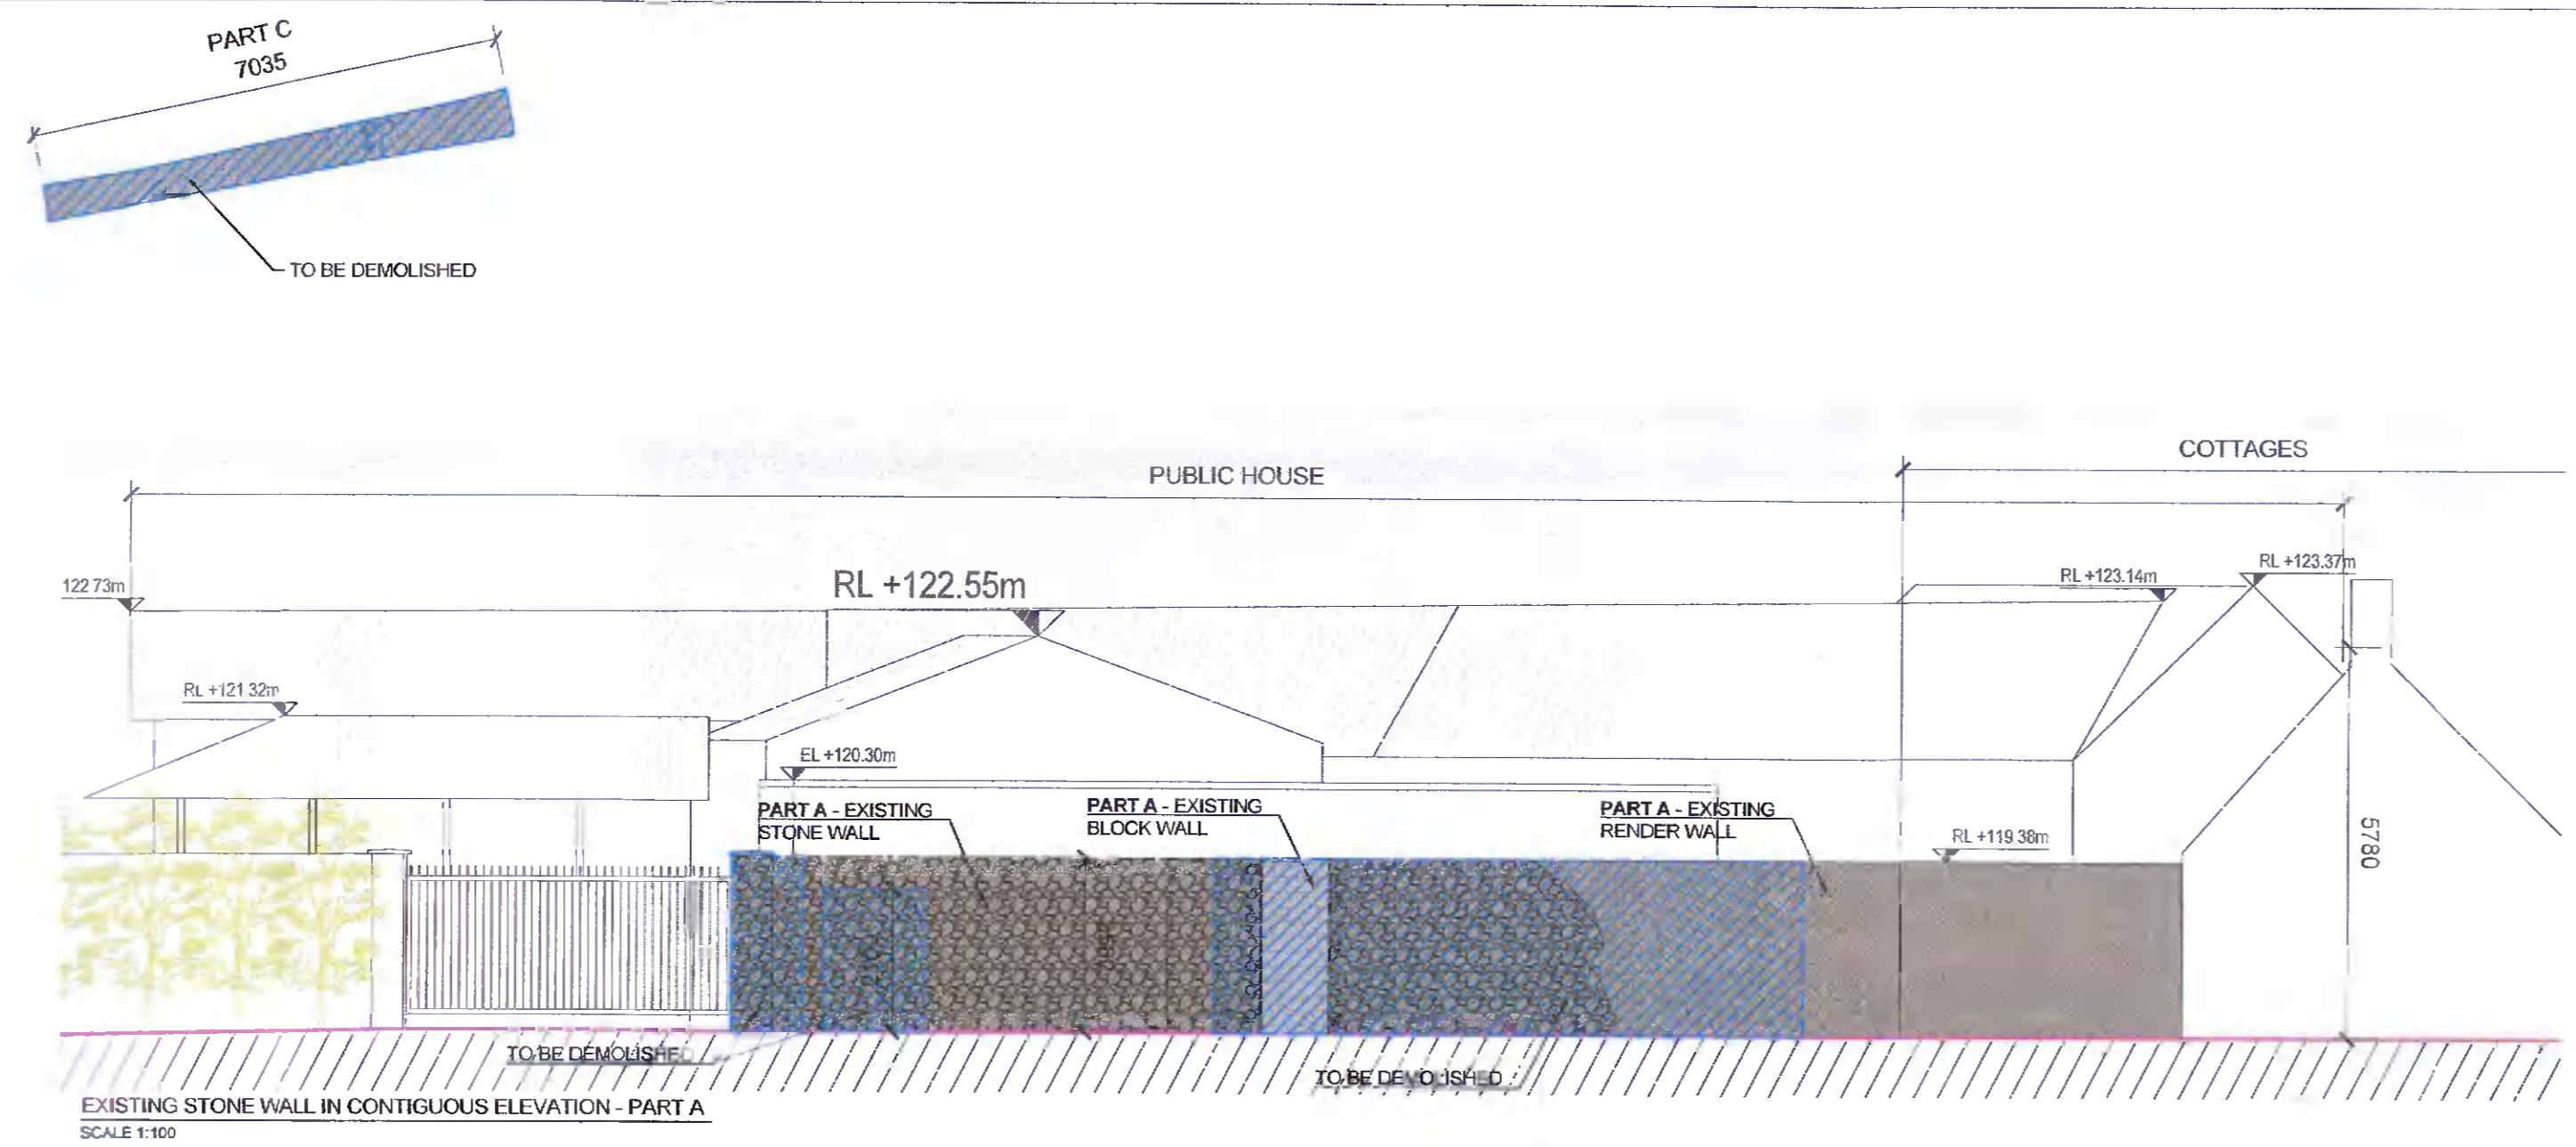

EXISTING STONE WALL IN CONTIGUOUS ELEVATION - PART A
SCALE 1:100

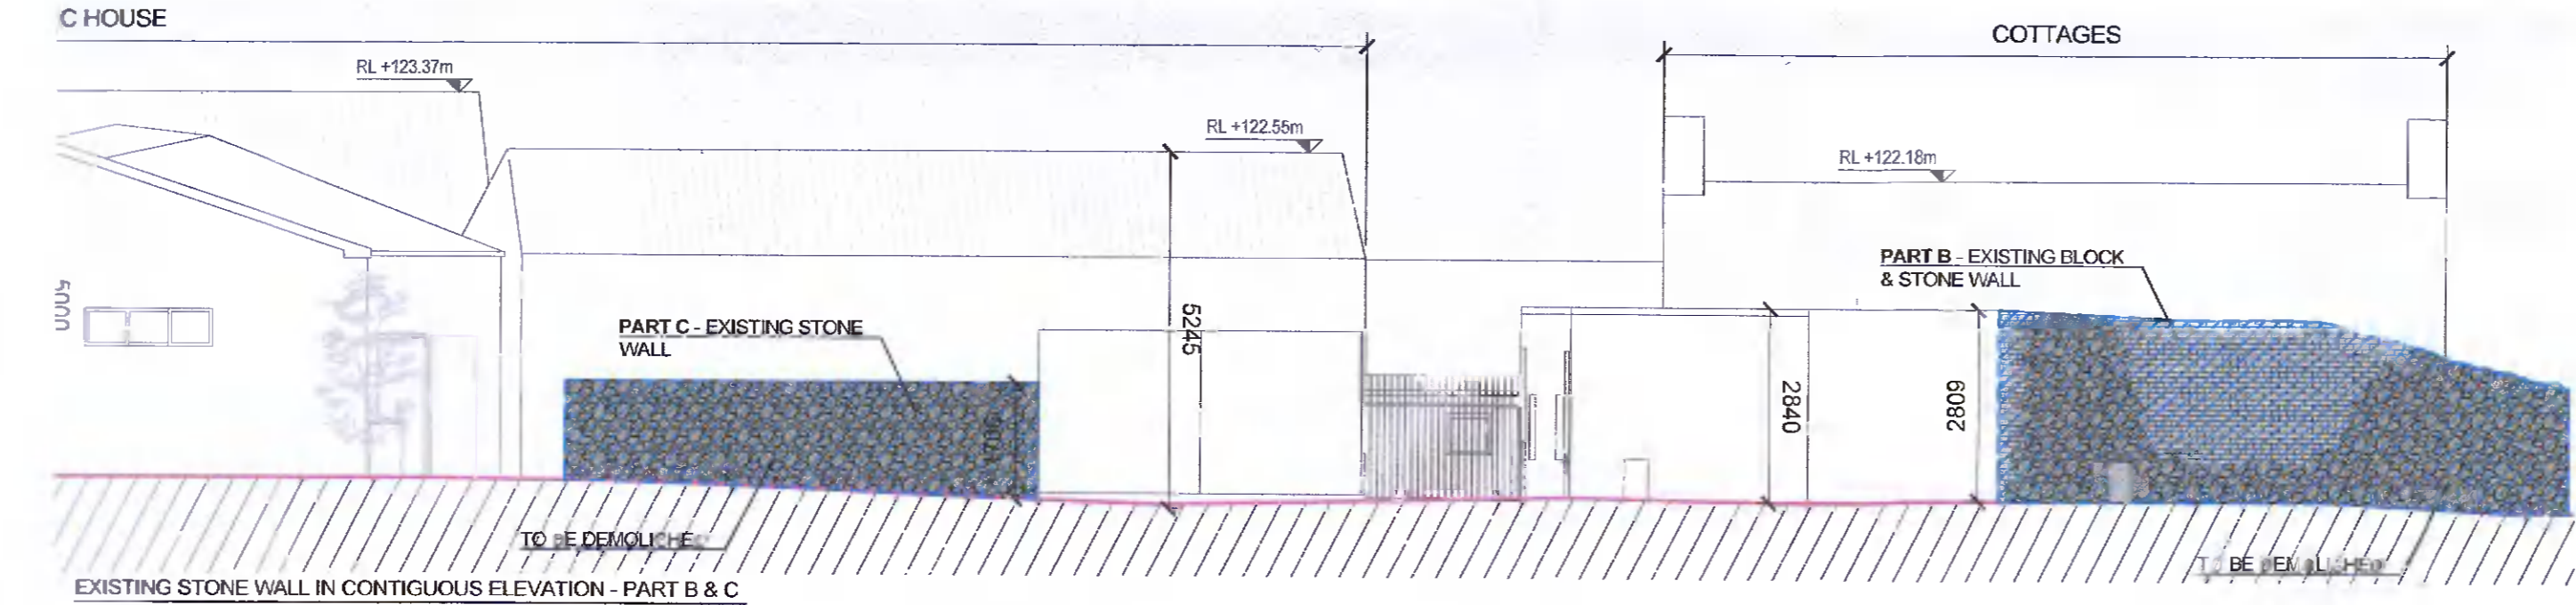

EXISTING STONE WALL IN CONTIGUOUS ELEVATION - PART B & C
SCALE 1:100



PANORAMIC VIEW OF THE STONE WALL FROM THE STREET - PART A
NTS




VIEWS OF THE STONE WALL FROM THE SITE - PART B
NTS



VIEWS OF THE STONE WALL FROM THE SITE - PART C
NTS



PROPOSED STONE WALL PLAN
SCALE 1:100

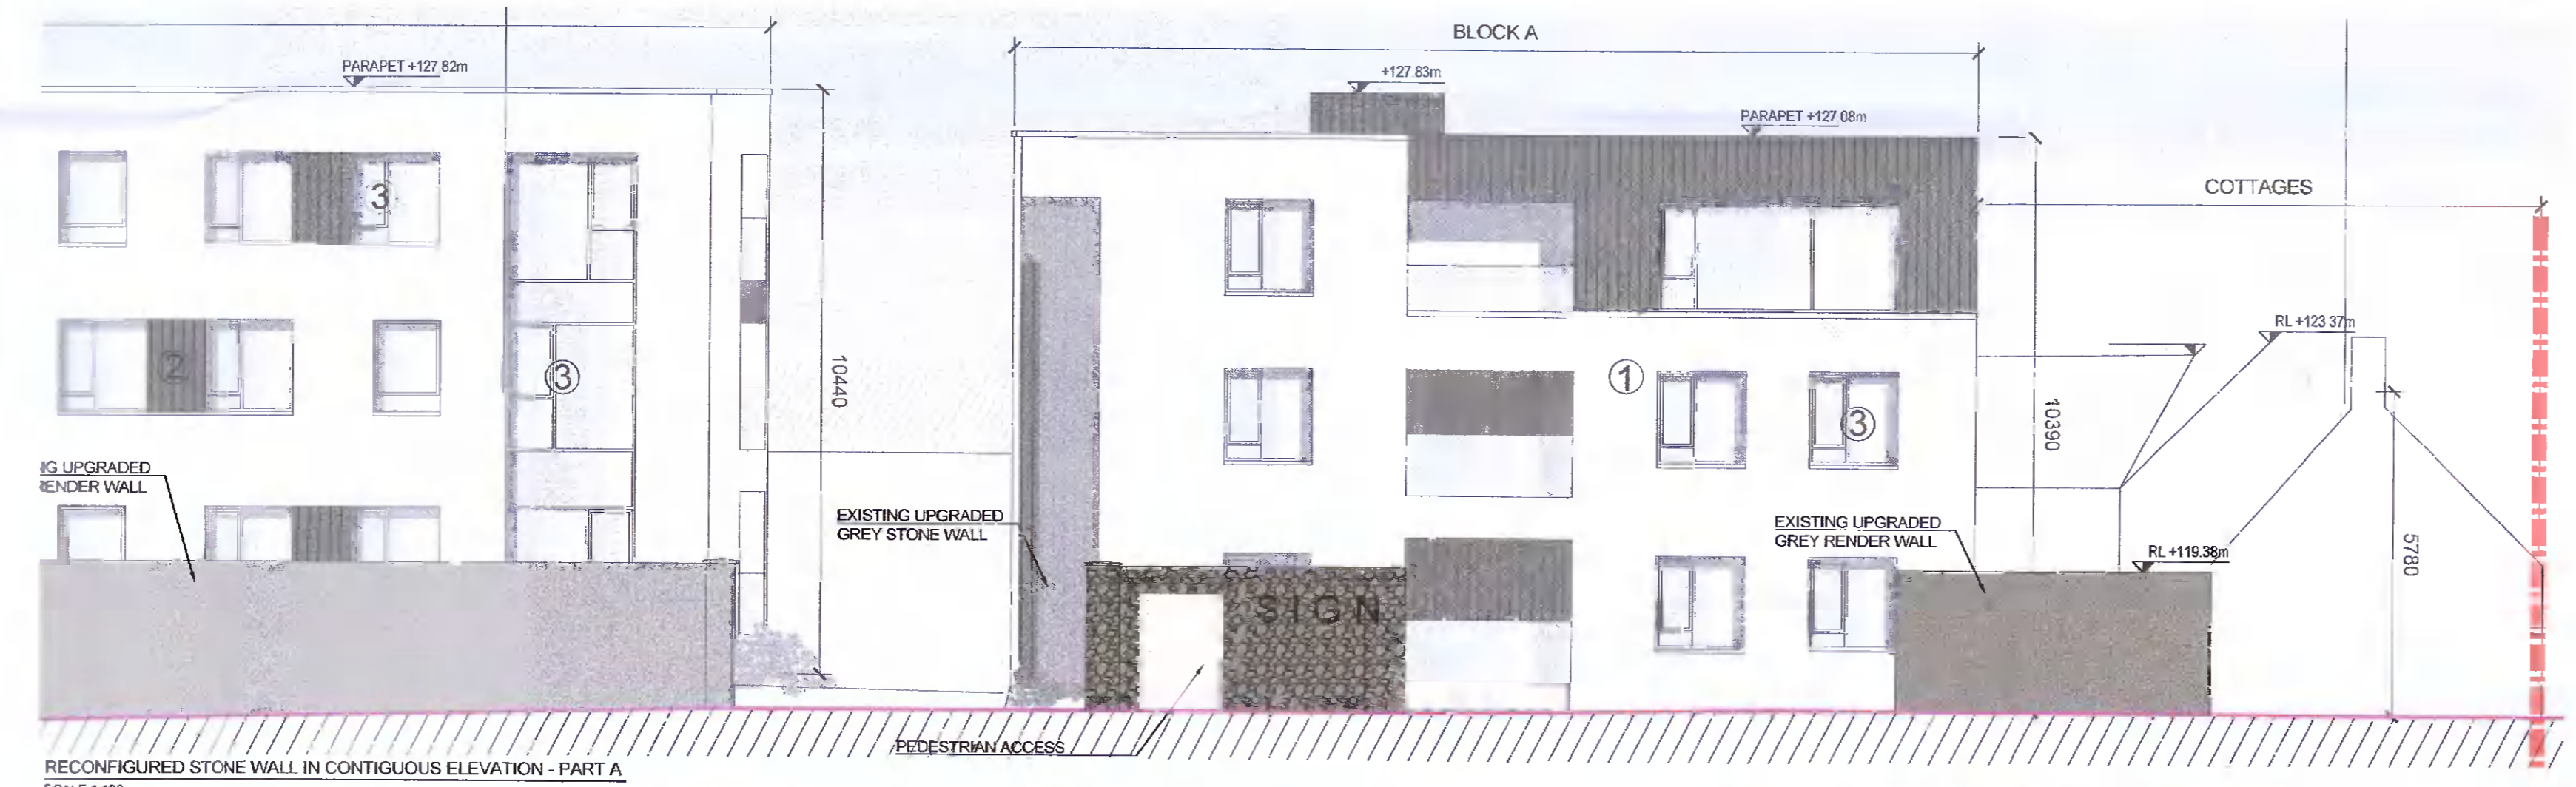


RECONFIGURED STONE WALL IN CONTIGUOUS ELEVATION - PART A
SCALE 1:100



PARTS TO BE RETAINED AND UPGRADED - PART A
NTS



LOCATION OF EXISTING STONE WALL ON SITE
SCALE 1:500

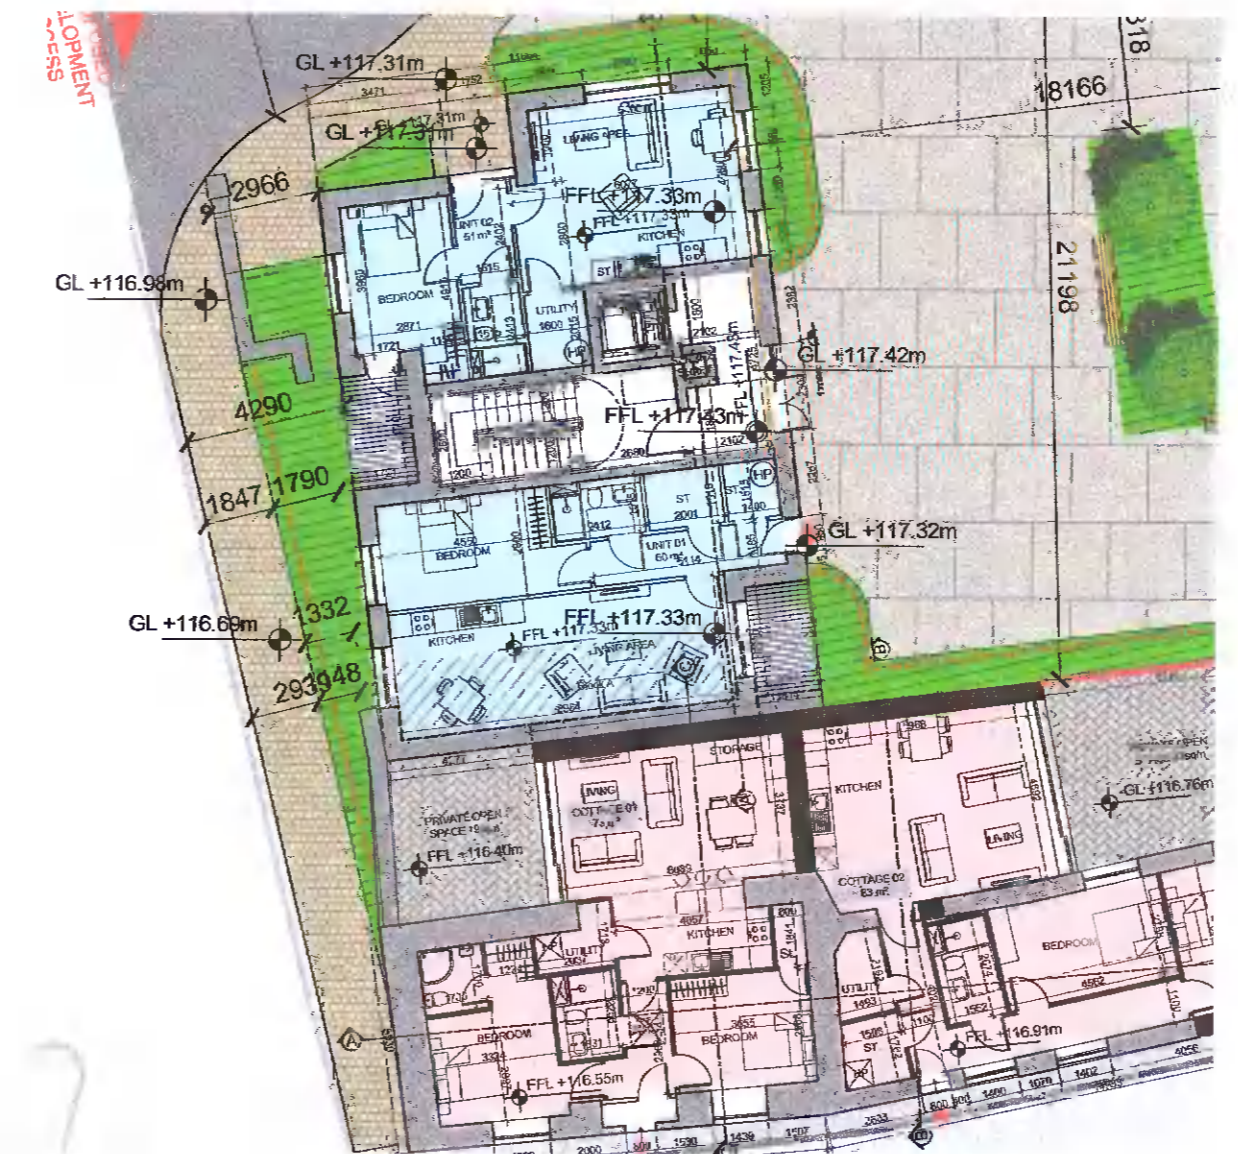

RECONFIGURED STONE WALL ON SITE
SCALE 1:500

- PROPOSED STONE WALL PARTS TO BE DEMOLISHED TO BE REUSED IN OTHER PARTS OF THE SITE. PARTICULARLY IN THE CENTRAL RAISED PLANTER

PLANNING

Rev	Initial	Date	Revision Description

DOWNEY		29 Merion Square, K029094 +353 (0) 1 253 0220 info@downey.ie	
CLIENT	LORAT TRADING LTD	SCALE @ A1	AS SHOWN
PROJECT	PROPOSED DEVELOPMENT OF MAIN STREET, BATHCOOLE, CO. DUBLIN	SCALE @ A1	PAPER SIZE A1
DWG. TITLE	EXISTING AND RECONFIGURED STONE WALL	DRAWN BY: MA	JKB/MS
		CHECKED BY: JBT	438-003
		DATE: 17.02.21	ISSUING
		REVISION:	PL-501