



DETAILS OF PROPOSED NEW RAILINGS ALONG BLUEBELL AVENUE BOUNDARY SCALE 1:10 @ A1

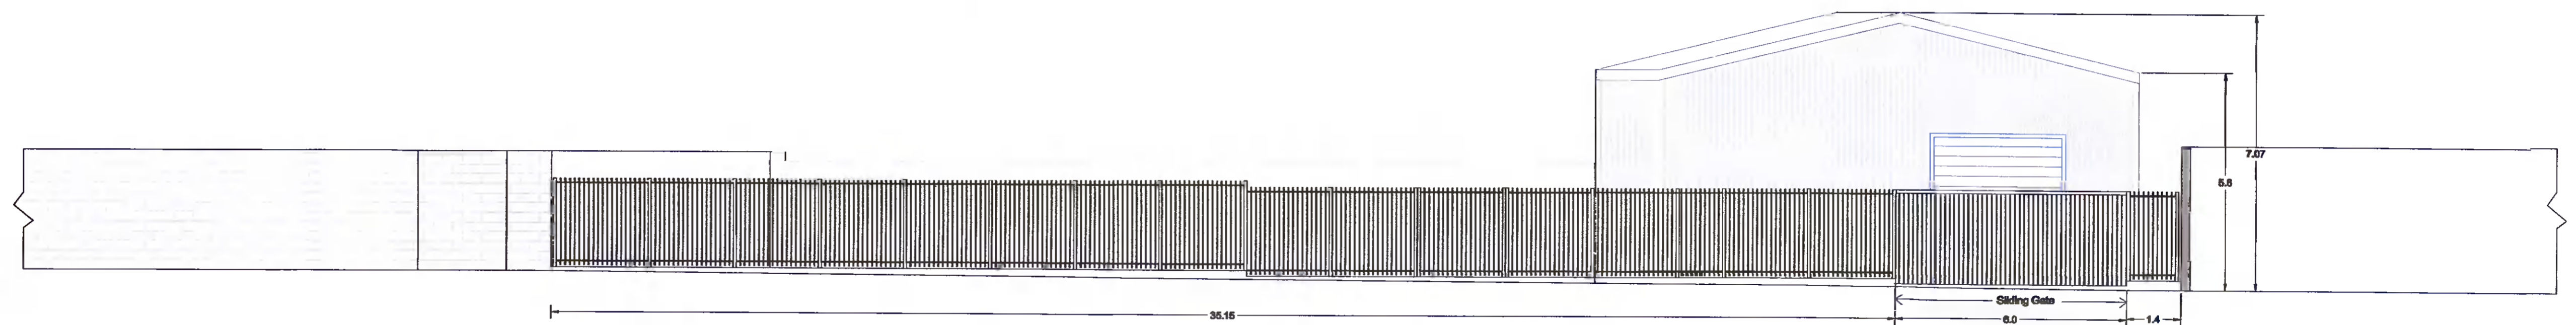

ELEVATION OF PROPOSED NEW RAILINGS ALONG BLUEBELL AVENUE BOUNDARY SCALE 1:100 @ A1

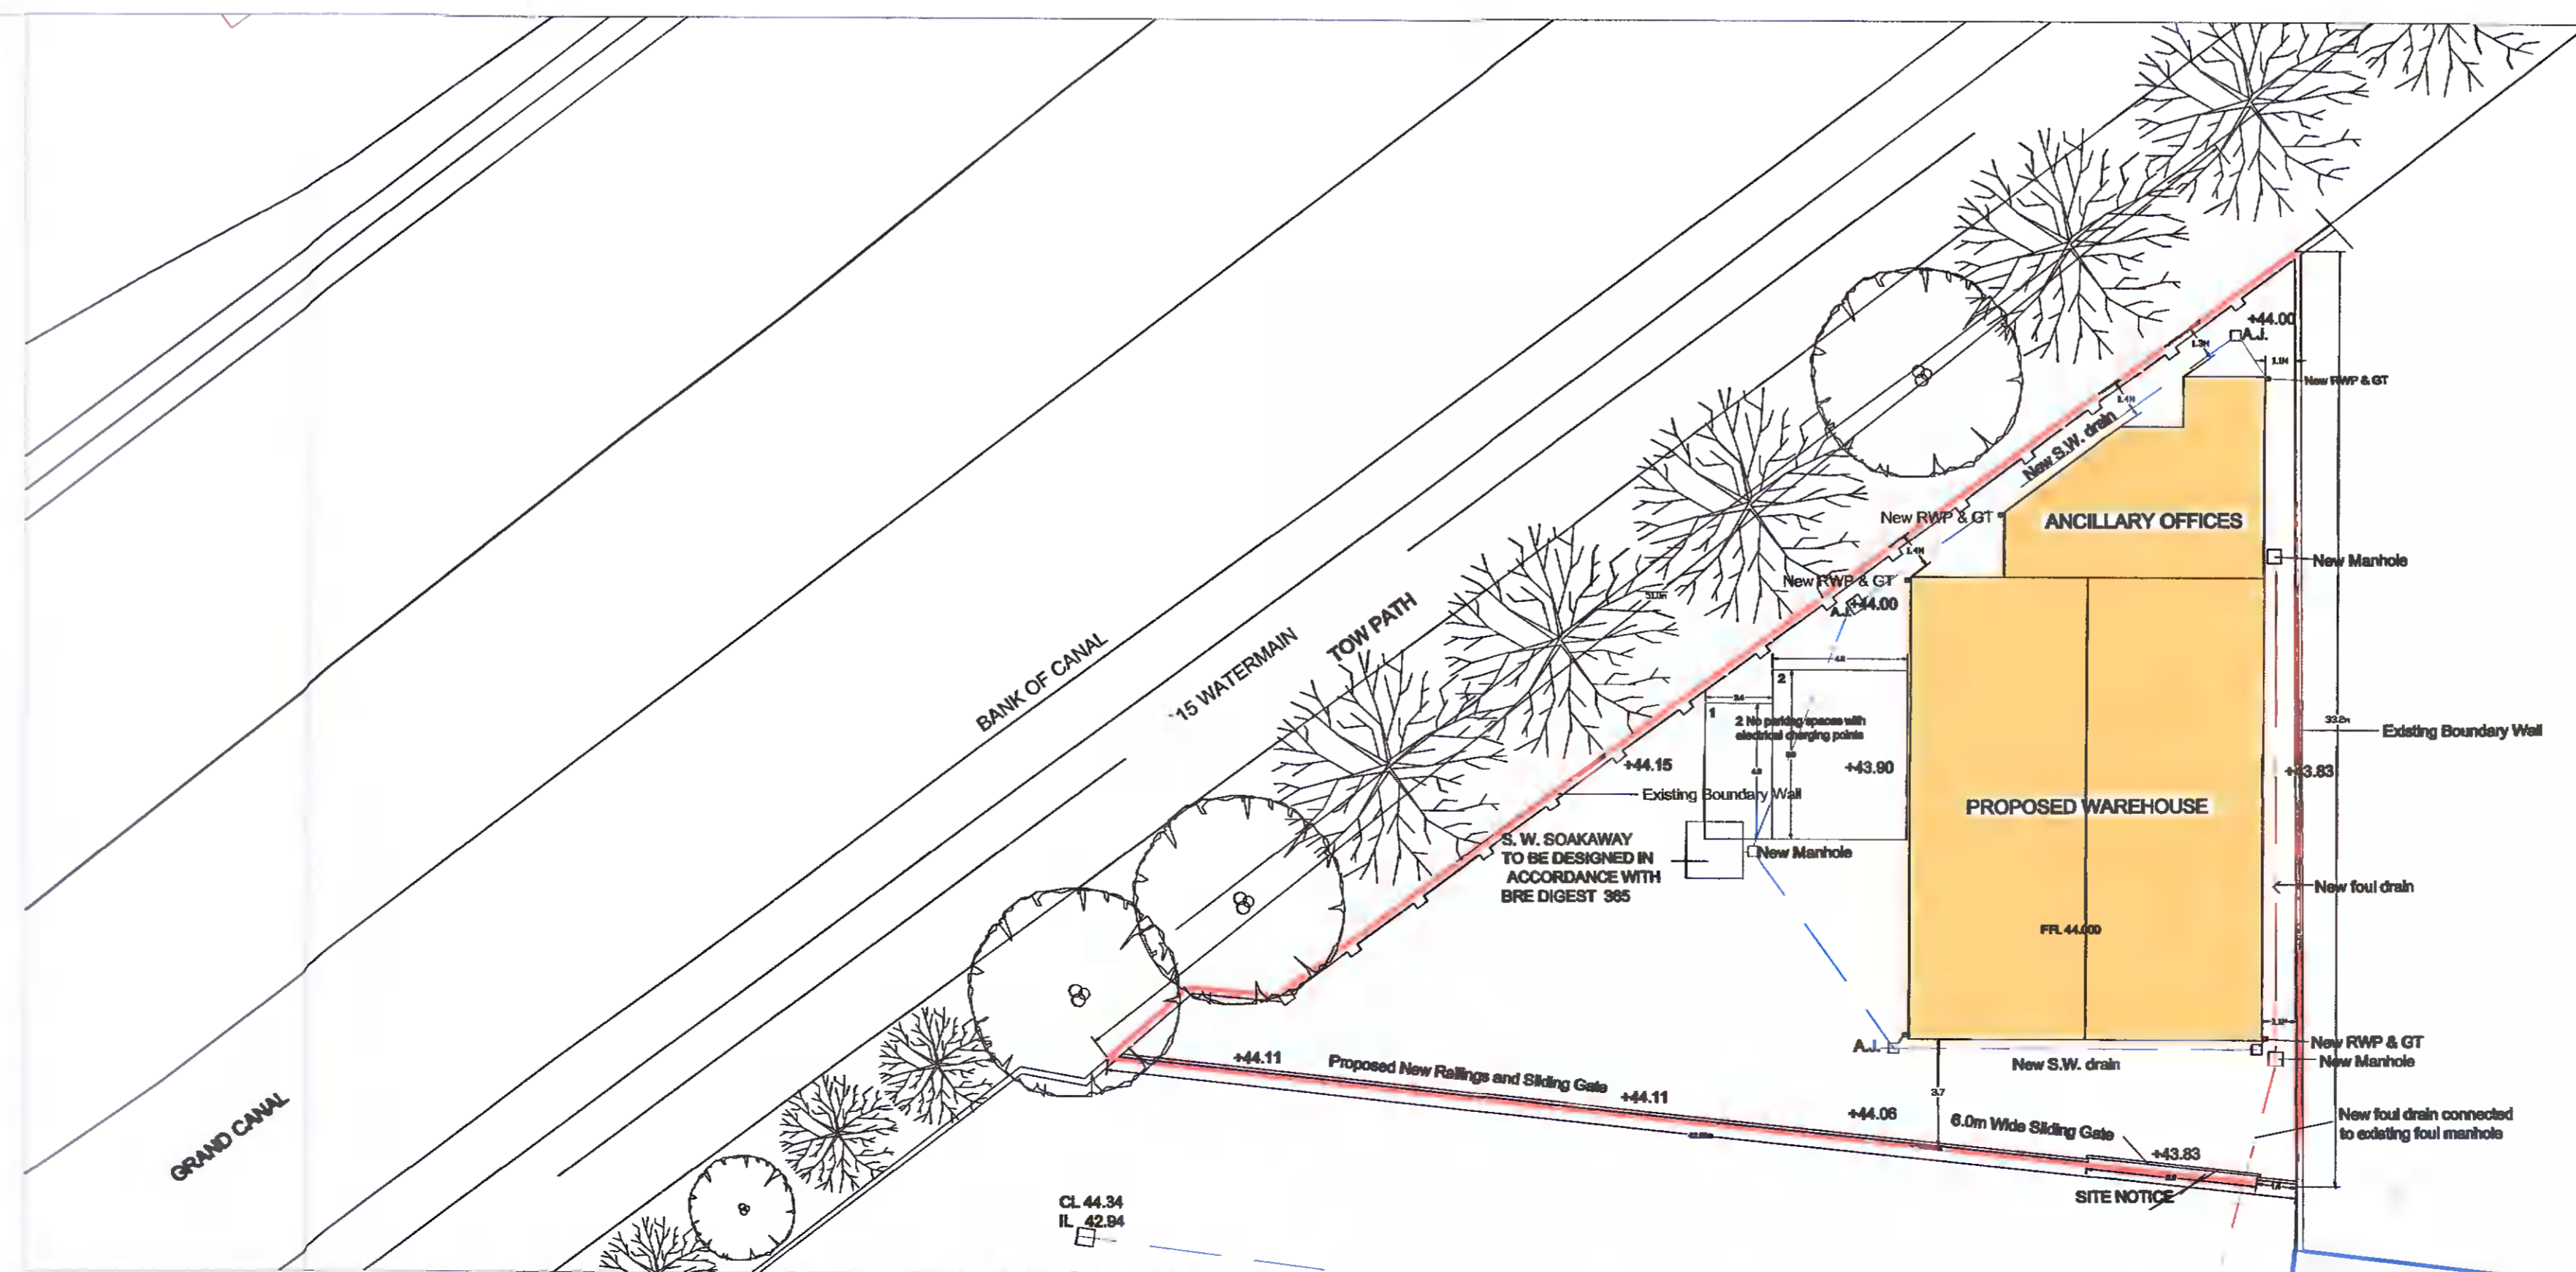

SOTE LAYOUT PLAN SHOWING LOCATION OF PROPOSED NEW RAILINGS ALONG BLUEBELL AVENUE BOUNDARY SCALE 1:200 @ A1

J TAYLOR ARCHITECT LTD  
 38 North Avenue Mount Merrion Co Dublin  
 e-mail jtaylorarchitects@gmail.com

Project PROPOSED HOUSE WAREHOUSE ON SITE AT  
 BLUEBELL AVENUE  
 BLUEBELL INDUSTRIAL ESTATE DUBLIN 12

Client P & S MACHINERY  
 Drg Title CONSERVED OBSERVATIONS  
 HEW P. S. MACHINERY

Scale 1:500@A1  
 Date 22-11-2021  
 Drg No. ZF11-PO1