
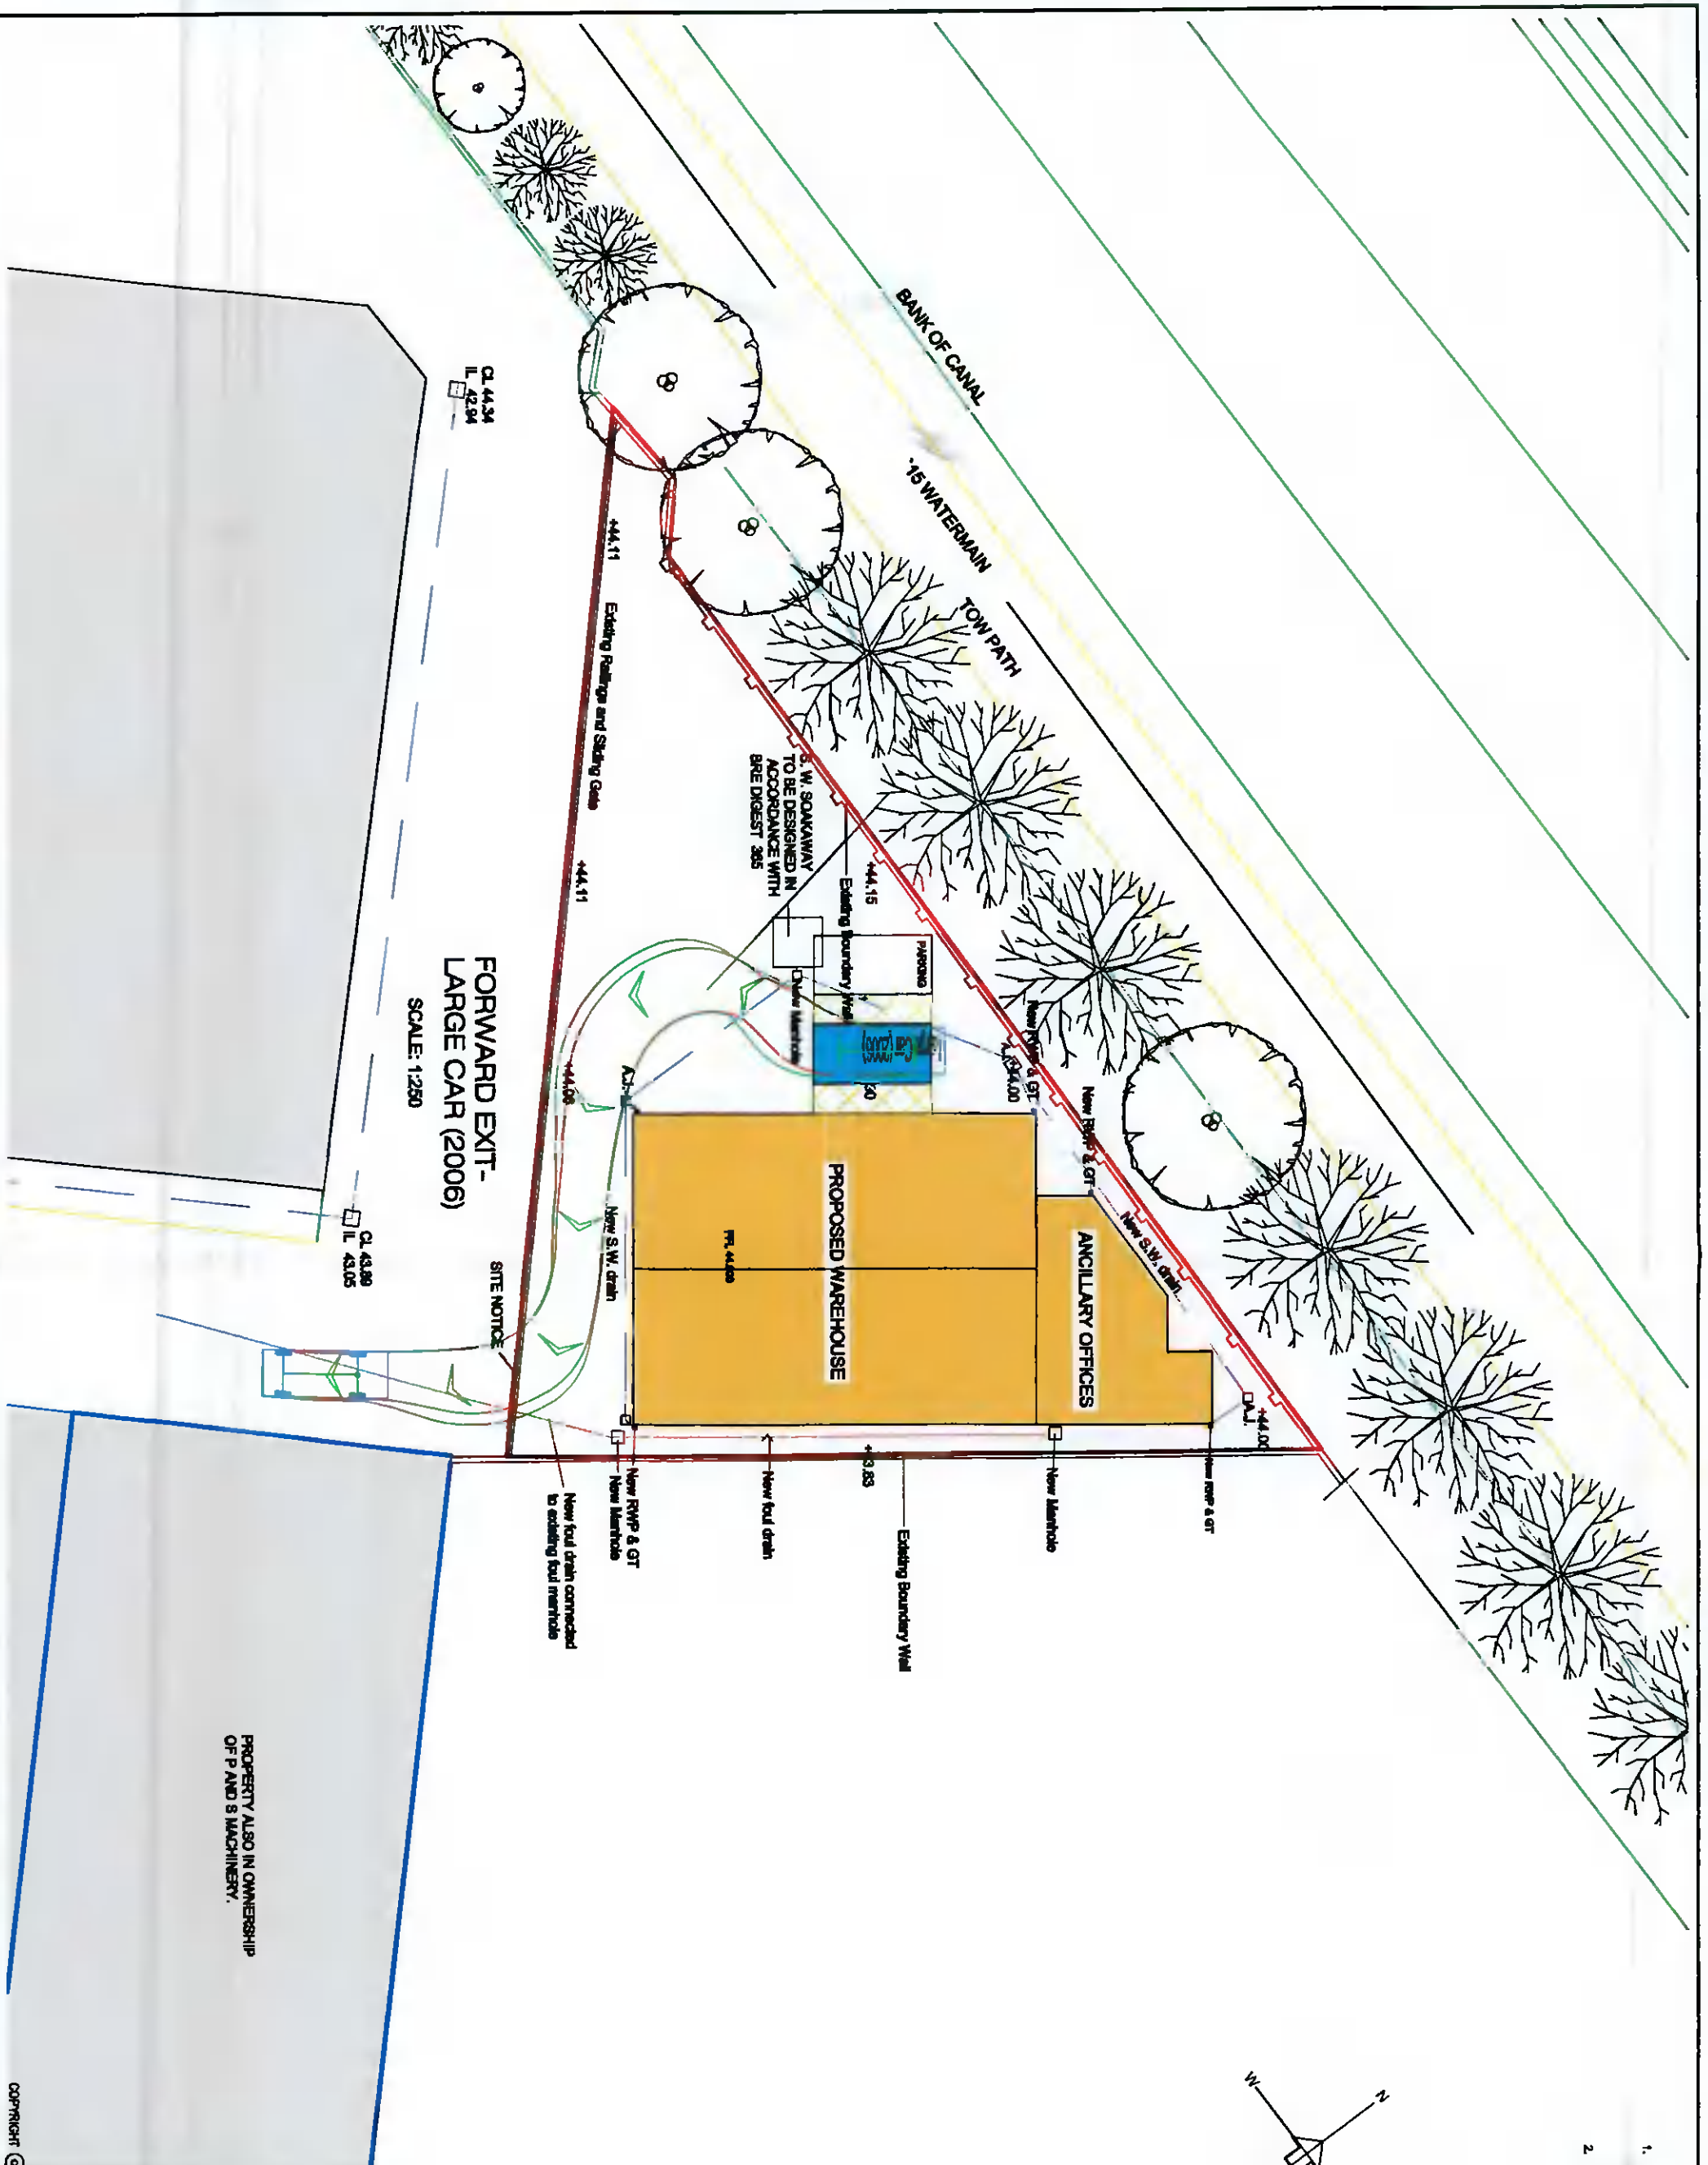


NOTES

1. THIS DRAWING IS TO BE READ IN CONJUNCTION WITH ALL ENGINEERS & ARCHITECT'S DRAWINGS RELATED DIMENSIONS ONLY (NOT SCALING) TO BE USED. WHERE A CONFLICT OF INFORMATION EXISTS OR IF IN ANY DOUBT - ASK.
2. CONSULTANTS TO BE INFORMED IMMEDIATELY OF ANY DISCREPANCIES BEFORE WORK PROCEEDS.

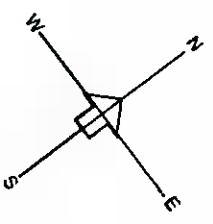

PROPERTY ALSO IN OWNERSHIP OF P AND S MACHINERY.

R.F.L.
as per plan

REV.	DESCRIPTION	DATE

Roger Cagney
Chartered Civil & Structural Engineers
Rome House,
126 Bessborough Ind. Est.,
Dublin 12.
PHONE: (01) 8320755
FAX: (01) 8320274
e-mail: Engineers@cagney.ie

ARCHITECT: **J TAYLOR ARCHITECT LTD**

CLIENT: **P & S MACHINERY**

PROJECT: **PROPOSED WAREHOUSE ON SITE BLUEBELL AVENUE, BLUEBELL IND. ESTATE DUBLIN 12**

DRAW. TITLE: **AUTOTRACK ASSESSMENT - FORWARD EXT - LARGE CAR (2006)**

DRAWN BY: C.B.	SCALE: A3 @ 1:250
CHECKED BY: R.C.	DATE: 08.04.22
DWG. NO.:	22/2061/02

COPYRIGHT ©