

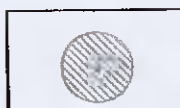









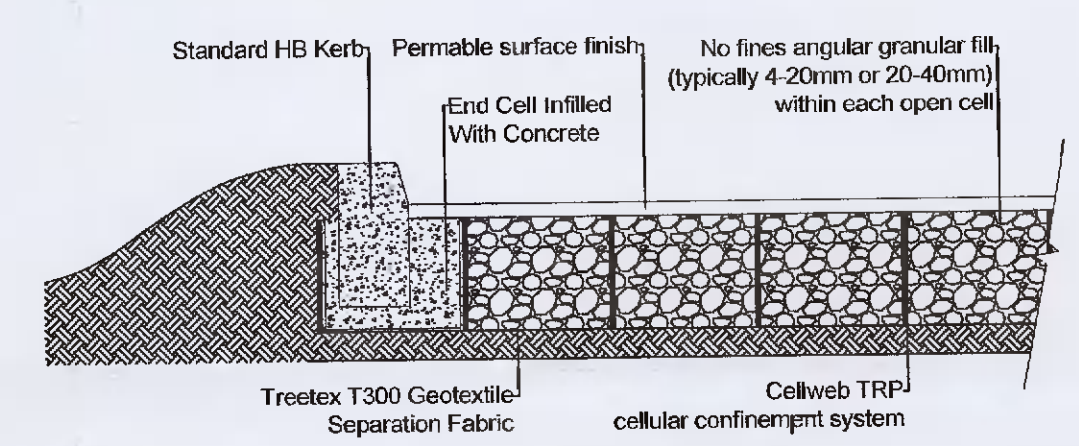
LEGEND

-  CLASS A INDIVIDUAL TREE (HIGH QUALITY - RETENTION HIGHLY DESIRABLE)
-  CLASS B INDIVIDUAL TREE (MODERATE QUALITY - RETENTION DESIRABLE)
-  CLASS C INDIVIDUAL TREE (LOW QUALITY - RETENTION OPTIONAL)
-  CLASS U INDIVIDUAL TREE (RECOMMEND REMOVAL)
-  TREE GROUPS (COLOUR REPRESENTING GROUP CLASSIFICATION)
-  SCRUB VEGETATION
-  CALCULATED ROOT PROTECTION AREA
-  PROPOSED TREE REMOVAL
-  TREE PROTECTION FENCELINE
-  CELLWEB NON DIG CONSTRUCTION & PERMEABLE SURFACE MATERIAL (SEE TYPICAL DETAIL)

NOTE:
THIS DRAWING IS PRODUCED IN COLOUR, MONOCHROME VERSIONS SHALL NOT BE RELIED UPON.



CELLWEB TREE ROOT PROTECTION CELLULAR CONFINEMENT SYSTEM
(TYPICAL DETAIL - SUBJECT TO ENGINEERS APPROVAL)
Supplier : <http://www.geosyn.co.uk/>



1200 Gauge DPM
Portion (or entirety) of proposed footpaths & cyclepaths that are in conflict with Root Protection Area must be constructed using non-dig construction technique (such as Cellweb TRP) laid over existing ground levels in order to avoid excavations within Root Protection Area in manner detailed above.

Fresh screened topsoil to backfill kerbs at 1:3 slope. All works to be in accordance with manufacturers instructions.

Construction traffic within these areas to be confined to be limited to tracked mini digger and 6 ton dumper in order to avoid soil compaction and damage to overhead branches. Aggregate shall be transferred into Cellweb areas and rolled out as access route to avoid ground compaction.

Contractor to provide detailed method statement for approval prior to commencing works within RPA. All works to be carried out with supervision of an Arborist.

A 07/04/2022 Revised Layout		
REV	DATE	AMENDMENT

CUNNANE STRATTON REYNOLDS
LAND PLANNING & DESIGN

GALWAY OFFICE
ARDAONG, BALLYTRASNA, TUAM, CO GALWAY
TEL 01 6610419
EMAIL galwayinfo@csrlandplan.ie
www.csrlandplan.ie



PROJECT: HAYDENS LANE ADAMSTOWN CO DUBLIN	DATE: DECEMBER 2021
DRAWING: TREE PROTECTION	SCALE: 1:250 @ A1
	DRAWN: INIT
	CHECKED: KM
	DRAWING NO: 21503A-T-103