


01 Contiguous elevation / Section BB  
S2 SCALE 1:100

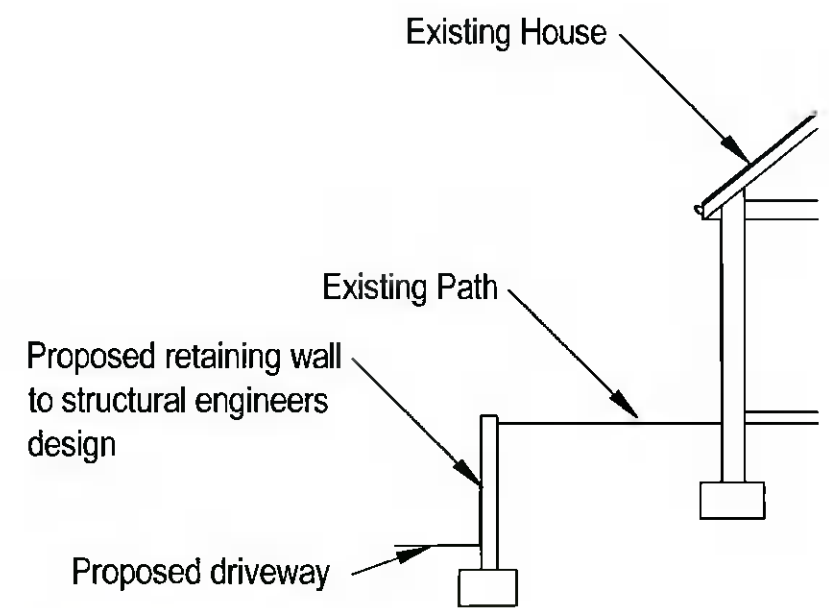

02 Section CC  
S2 SCALE 1:100

Project	Proposed shed at Highdown Hill, Newcastle, Co. Dublin	Scale	1:100
Drawing Title	Contiguous Elevation / Section BB	Date	13/04/22
Client	David Hickey	Drawing Number	DH101
Drawn by	Damien Doran Bsc (Hons) MCIAT		