


3022 LAKE DRIVE

01  
PL-004 EXISTING SECTION A-A  
SCALE: 1:200 @ A3

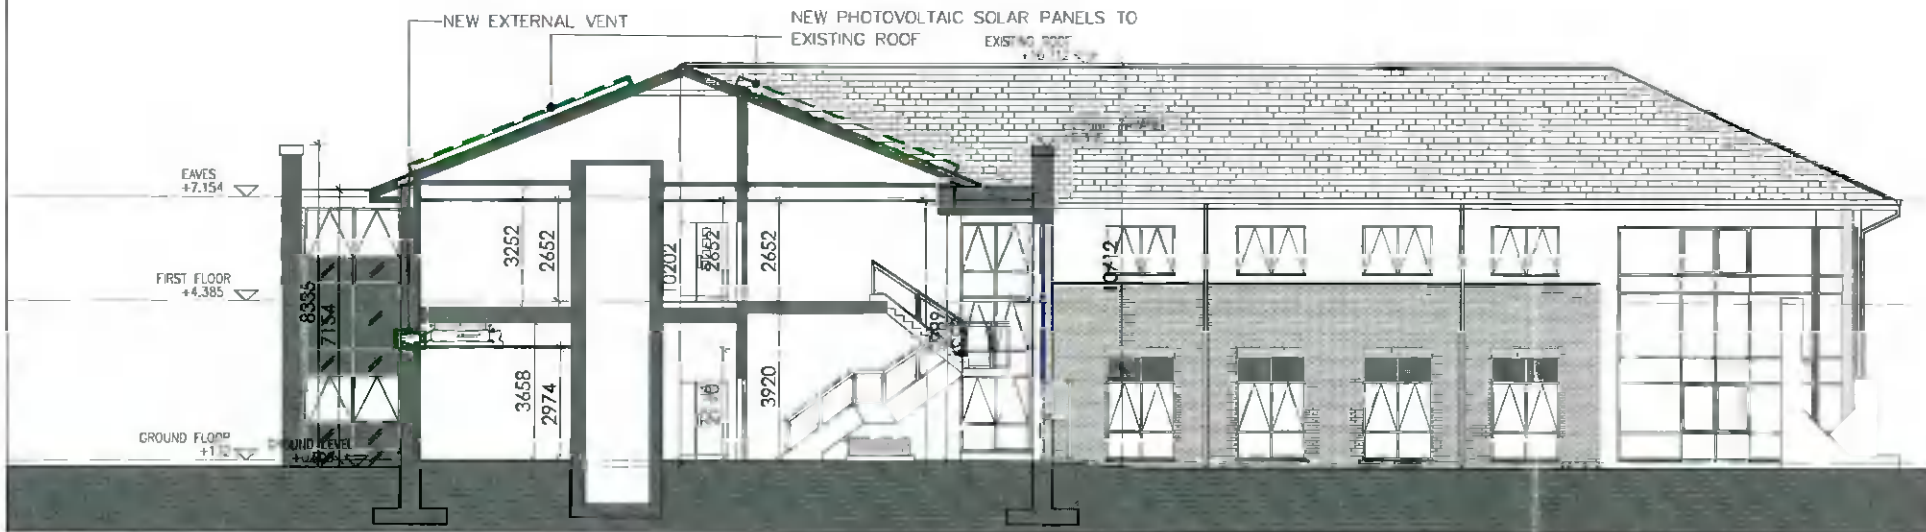

3022 LAKE DRIVE

02  
PL-004 PROPOSED SECTION A-A  
SCALE: 1:200 @ A3

LEGEND		NORTH
PROPOSED		
REMOVALS		
		<small>for reference on plan drawings only</small>

STAMP					
<b>PLANNING</b>					
REVISION	DATE	DESCRIPTION	REVISION	DATE	DESCRIPTION

CLIENT NAME	Yew Grove REIT Ltd				
PROJECT NAME	Building 3022 Lakeside Drive Citywest Business Park				
DRAWING TITLE	Existing and Proposed Section A-A				
STATUS	Planning				
DRAWN BY	OR	CHECKED BY	YM	DATE DRAWN	04/02/2022
SCALE(S)	1:200 @ A3				
© This drawing is copyright. Figured dimensions only to be taken from this drawing. All dimensions to be checked on site. Architects to be informed immediately of any discrepancies before work proceeds.		PROJECT NO	DRAWING NO	REV	
		22007	PL-004		

**MODULE GROUP**

42 Dawson Street, Dublin 2  
E: [hello@modulegroup.ie](mailto:hello@modulegroup.ie) W: [www.modulegroup.ie](http://www.modulegroup.ie)