


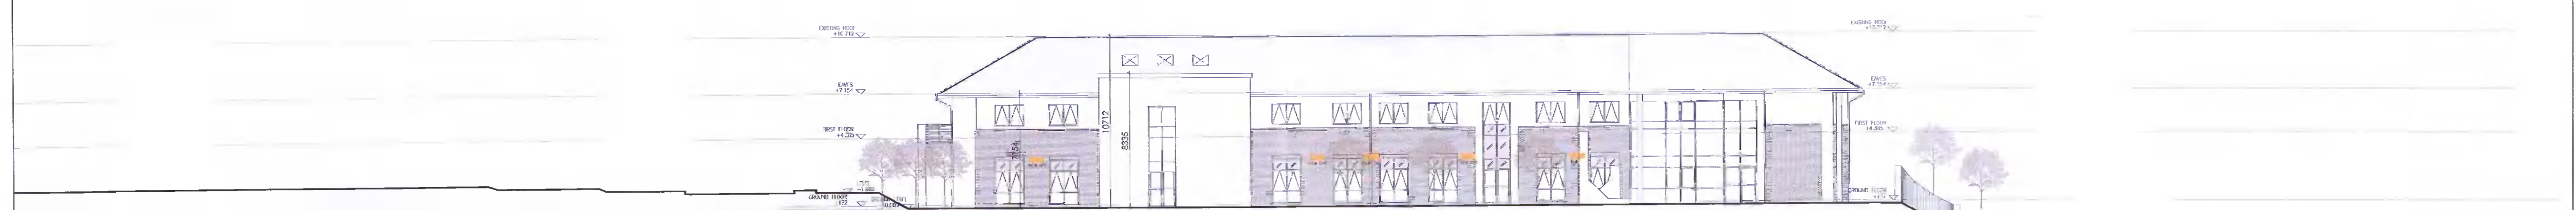


01 EXISTING NORTH CONTEXTUAL ELEVATION
SCALE: 1:200 @ A1



02 EXISTING SOUTH CONTEXTUAL ELEVATION
SCALE: 1:200 @ A1



03 EXISTING EAST CONTEXTUAL ELEVATION
SCALE: 1:200 @ A1

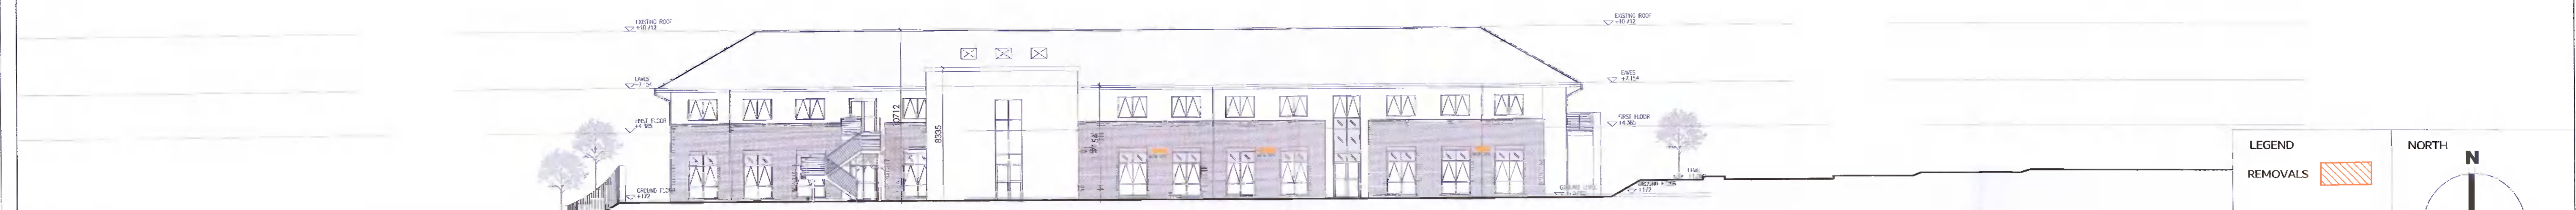

04 EXISTING WEST CONTEXTUAL ELEVATION
SCALE: 1:200 @ A1

LEGEND
REMOVALS

NORTH
N

For reference on plan drawings only

PLANNING

REVISION	DATE	DESCRIPTION	REVISION	DATE	DESCRIPTION	REVISION	DATE	DESCRIPTION

CLIENT NAME	Yew Grove REIT Ltd		
PROJECT NAME	Building 3022 Lakeside Drive, Citywest Business Campus, Dublin 24		
DRAWING TITLE	Existing Contextual Elevations		
STATUS	Planning		
DRAWN BY	OR	CHECKED BY	YM
SCALE(S)	1:200 @ A1		
DATE DRAWN	04/02/2022		
PROJECT NO.	22007	DRAWING NO.	PL-005
REV			

MODULE GROUP

42 Dawson Street, Dublin 2
E: hello@modulegroup.ie W: www.modulegroup.ie