


KINGSWOOD AVENUE

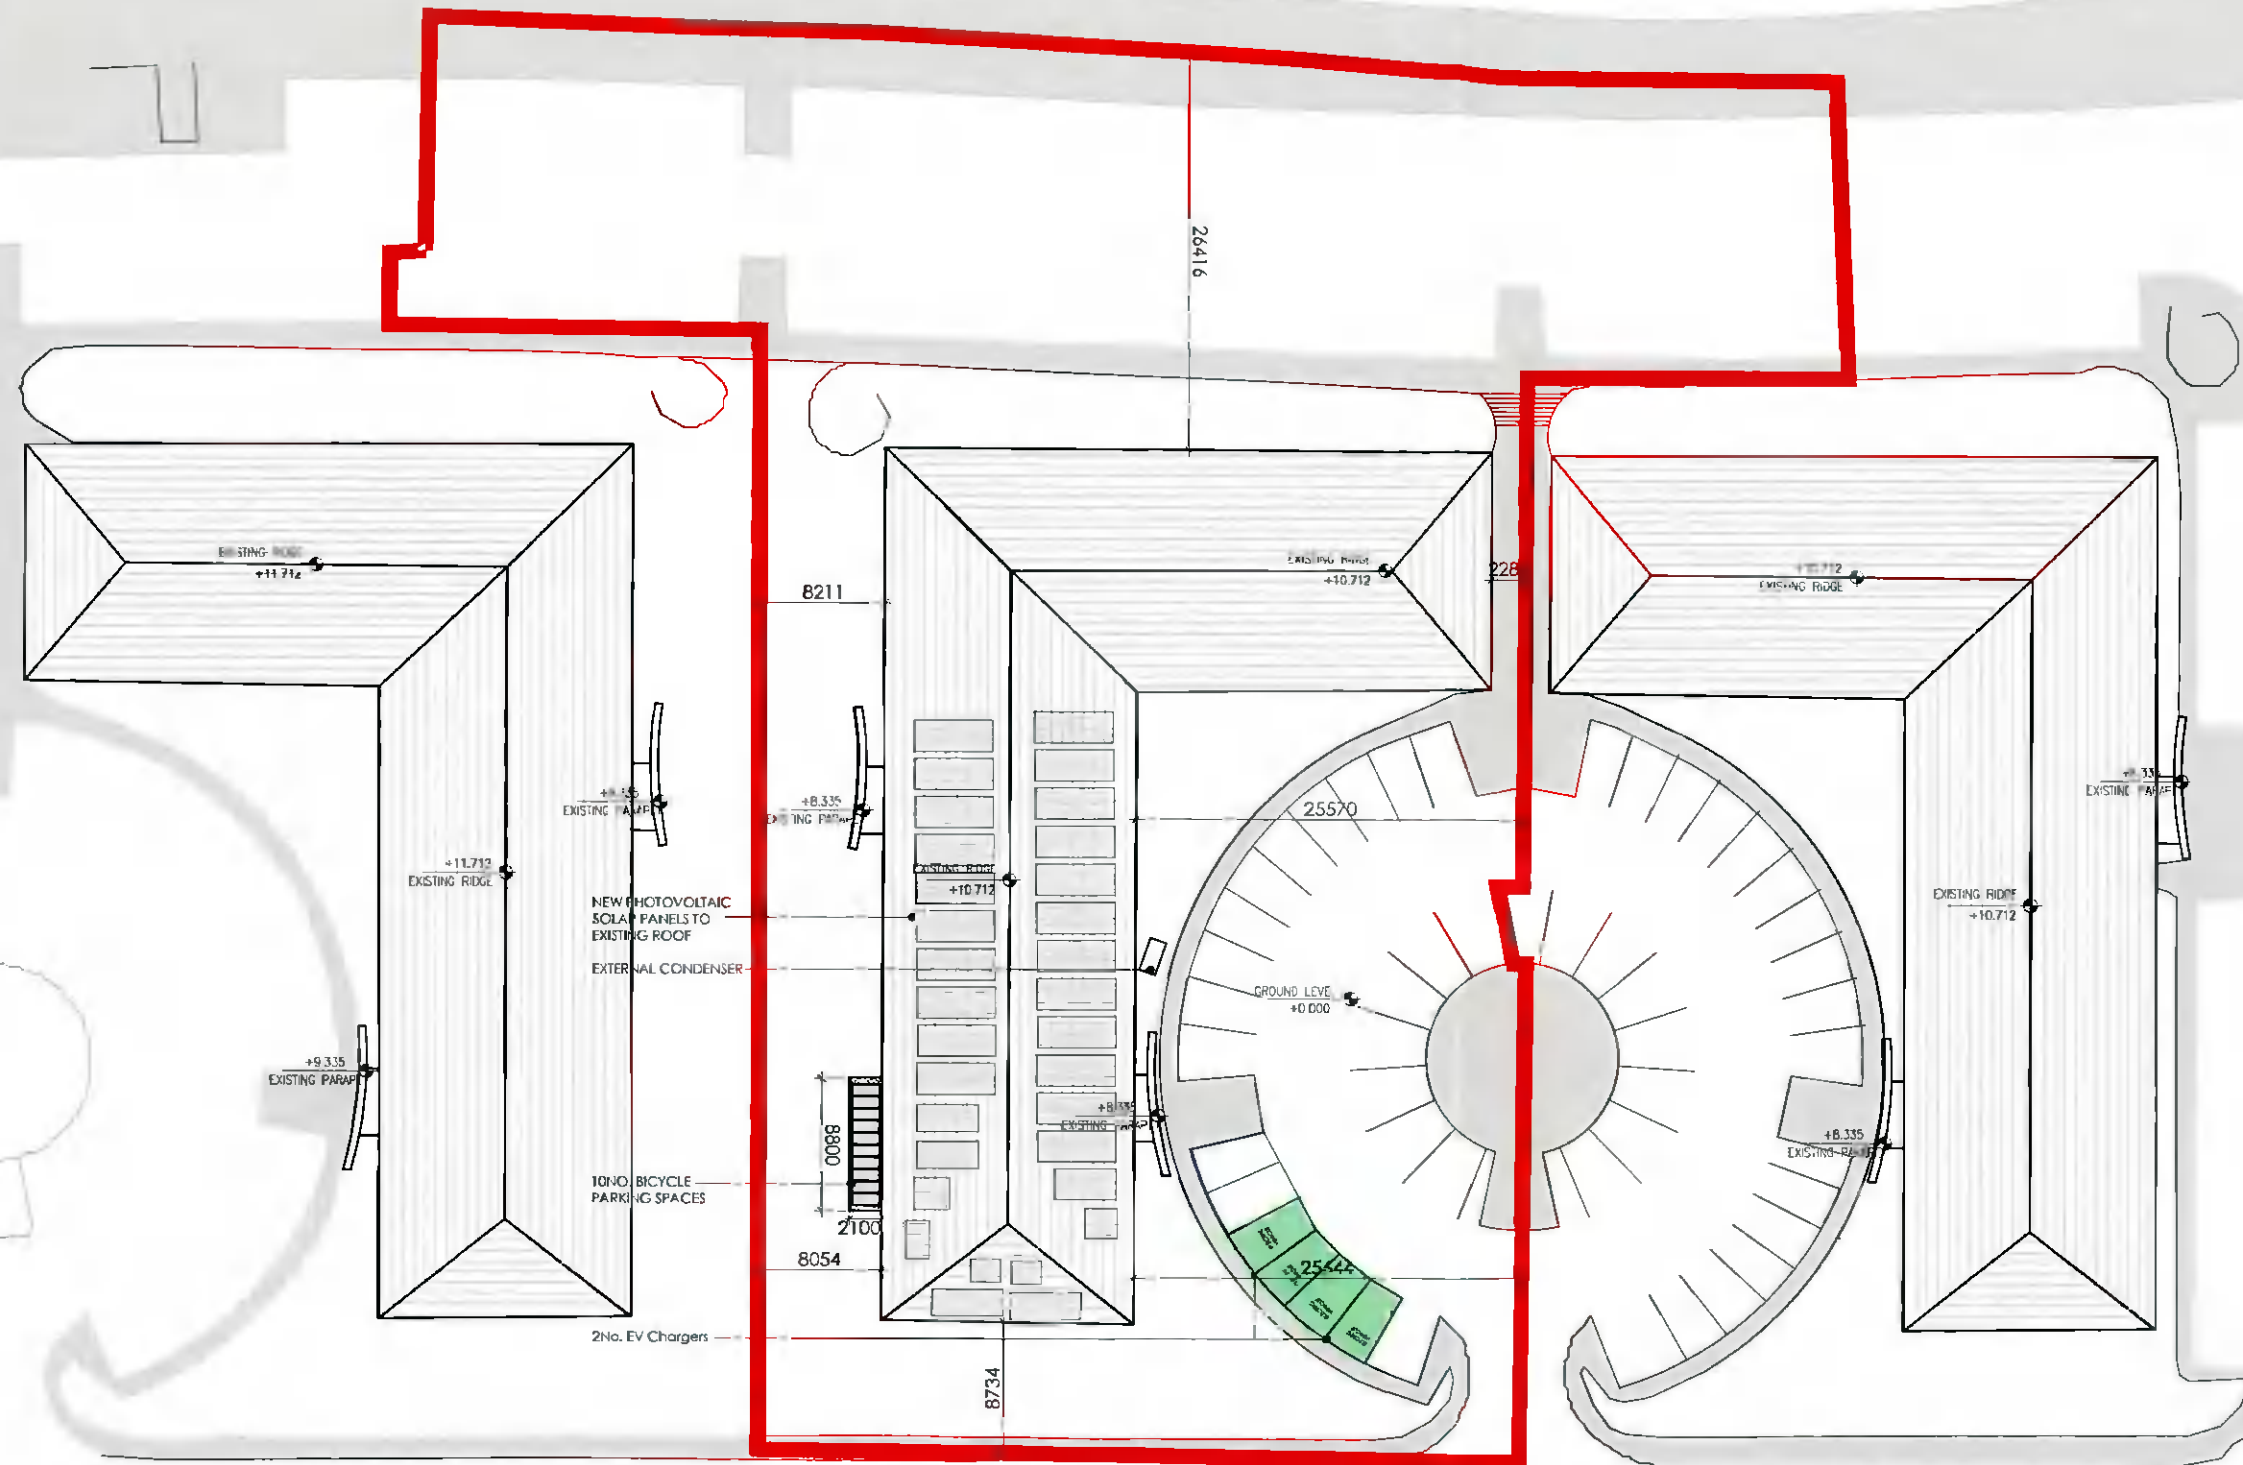

LAKE DRIVE

LEGEND
█ SITE BOUNDARY

NORTH

 for reference on plan drawings only

01 PROPOSED SITE LAYOUT PLAN
 PL-010 SCALE: 1:500 @ A3

PLANNING

REVISION	DATE	DESCRIPTION	REVISION	DATE	DESCRIPTION

CLIENT NAME	Yew Grove REIT Ltd		
PROJECT NAME	Building 3022 Lakeside Drive, Citywest Business Campus, Dublin 24		
DRAWING TITLE	Proposed Site Layout Plan		
STATUS	Planning		
DRAWN BY	OR	CHECKED BY	YM DATE DRAWN 04/02/2022
SCALE(S)	1:500 @A3		
PROJECT NO	22007	DRAWING NO	PL-010
REV			

MODULE GROUP

42 Dawson Street Dublin 2
 E hello@modulegroup.ie W www.modulegroup.ie

©This drawing is copyright. Figures dimensions only to be taken from this drawing. All dimensions to be checked on site. Architects to be informed immediately of any discrepancies before work proceeds.