
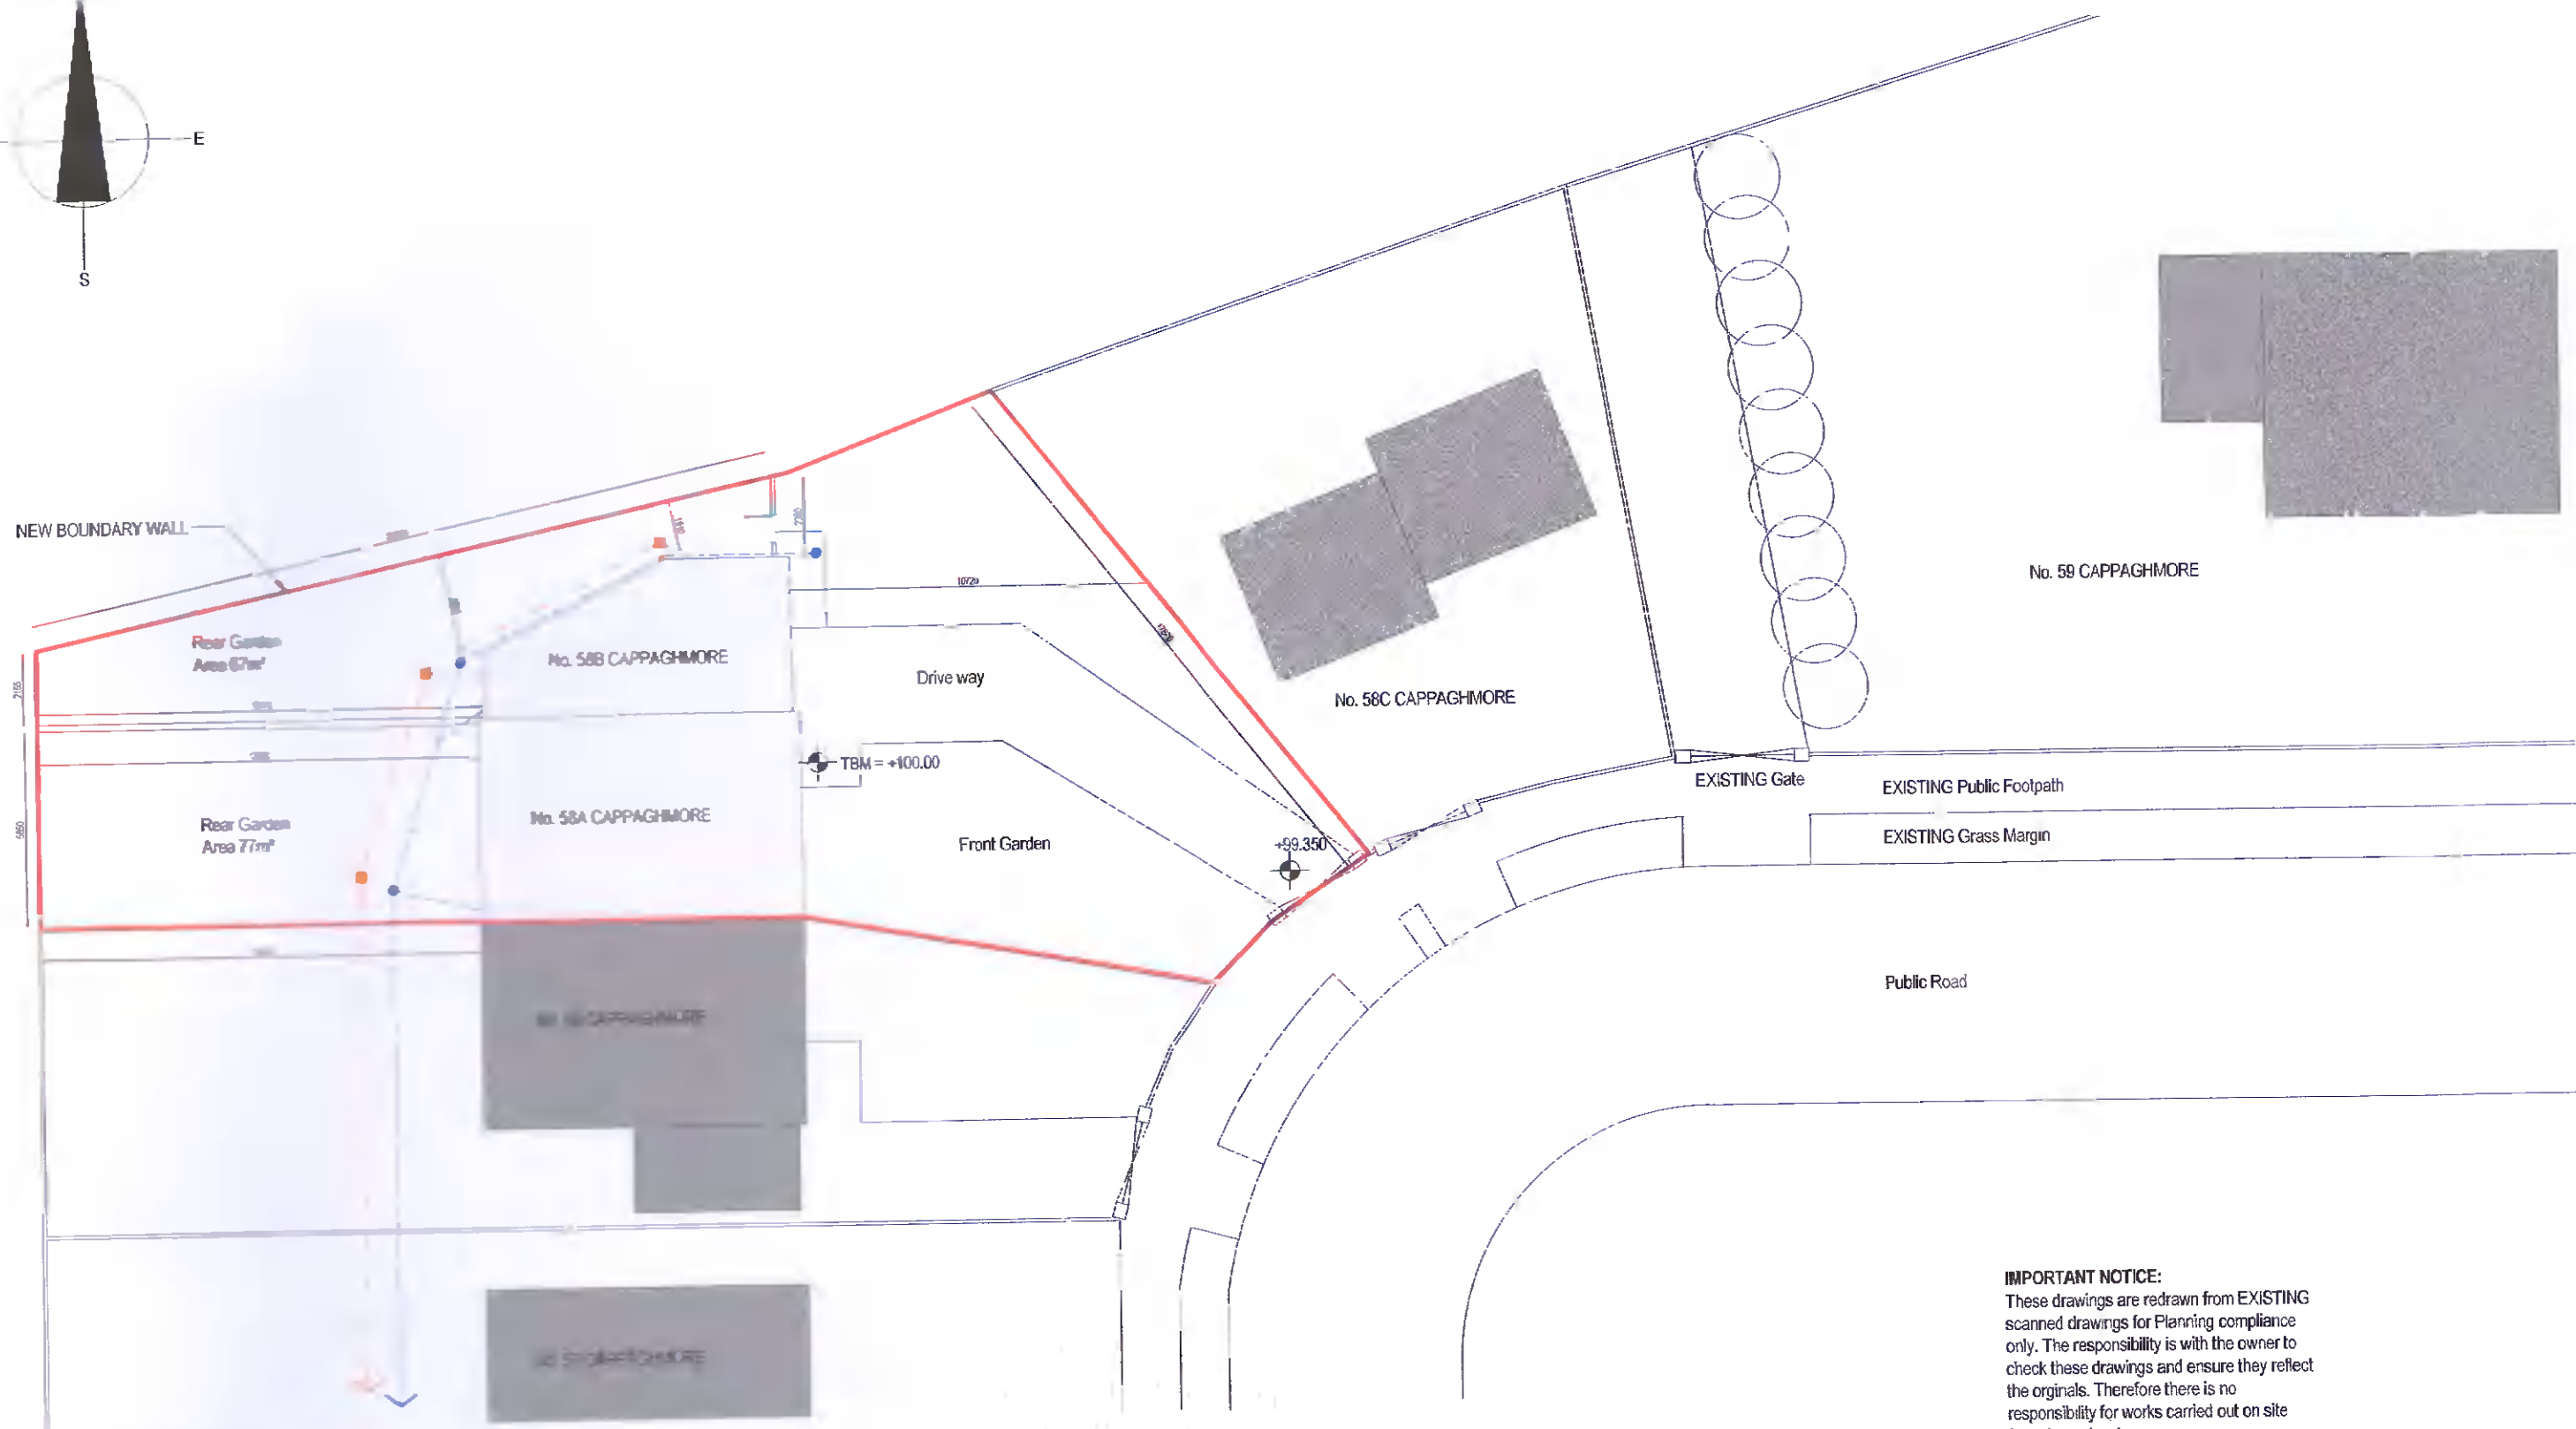


**LEGEND:**  
— No. 58A & 58B CAPPAGHMORE - SITE OUTLINED IN RED

ALL DIMENSION ARE IN MILLIMETERS.  
 DRAWINGS TO BE READ IN CONJUNCTION WITH ALL OTHER DRAWINGS  
 ALL DIMENSIONS TO BE CHECKED ON SITE.

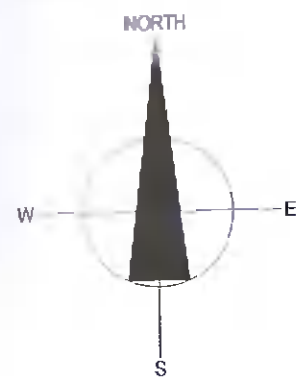

PROPOSED SITE BLOCK PLAN  
 SCALE 1:200 @ A1

**IMPORTANT NOTICE:**  
 These drawings are redrawn from EXISTING scanned drawings for Planning compliance only. The responsibility is with the owner to check these drawings and ensure they reflect the original. Therefore there is no responsibility for works carried out on site from these drawings.

Project Title:  
 58A CAPPAGHMORE, DUBLIN 22. D22 V3K2

Drawing Title:  
 Proposed Site Block Plan

Client:  
 Mr. George Buffini

Date: 20.02.2022  
 Scale: 1:200 @ A1  
 Drawn by: JM  
 Checked by: JM

Cad File Reference: C:\00 05\58A Cappaghmore\200

Revision	Date	Description
B		
A		

Revision Reference	Drawing Status	Drawing Number
	APPLICATION	101