

NOTES

- 1 DO NOT SCALE FROM THIS DRAWING MANUALLY OR ELECTRONICALLY
- 2 THIS DRAWING IS TO BE READ IN CONJUNCTION WITH ALL OTHER RELEVANT PROJECT INFORMATION
- 3 ALL DATUM LEVELS ARE IN METRES WITH REFERENCE TO ORDNANCE SURVEY DATUM AND DIMENSIONS ARE IN MILLIMETRES UNLESS OTHERWISE STATED.

LEGEND

- PLANNING RETENTION —
- OWNERSHIP BOUNDARY —

CENTRE POINT COORDINATES

X, Y= 701871, 0035, 728780 884

REFERENCE INDEX

MAP SERIES | OS MAP SHEETS
 1:2,500 | 3386-A
 1:2,500 | 3386-B

Rev	Date	Amendment Details	Drawn	Checked	App'd
001	09/04/22	FOR PLANNING	GW	TOS	ME
001	28/03/22	FOR REVIEW/COMMENT	GW	TOS	ME

This drawing is prepared not for final or for construction purposes. It is a preliminary drawing and should not be used for construction purposes. It is the responsibility of the client to ensure that the drawing is used for the correct purpose and that all necessary permissions are obtained. The client is responsible for any errors or omissions in this drawing. 



SWECO
 3rd Floor City Quarter
 Capin Quay
 T12 VILET
 TEL: +353 (0)1 260 3020
 WWW.SWECO.IE

PADRAIG THORNTON WASTE DISPOSAL LTD.
VIA THORNTON'S RECYCLING


PLANNING RETENTION OF BUILDING STRUCTURE AT GREENOGUE BUSINESS PARK, RATHCOOLE, CO. DUBLIN

SITE LOCATION MAP
1:1000 SCALE

FOR PLANNING

Scale	Authorised	Drawn	Checked	Approved
A7	AUTHORISED AS STAGE 7 COMPLETE	GW	TOS	ME
A3	1:1000	66500234	CO1	

Utility Number: **66500234-SWE-XX-XX-D-C-0002**

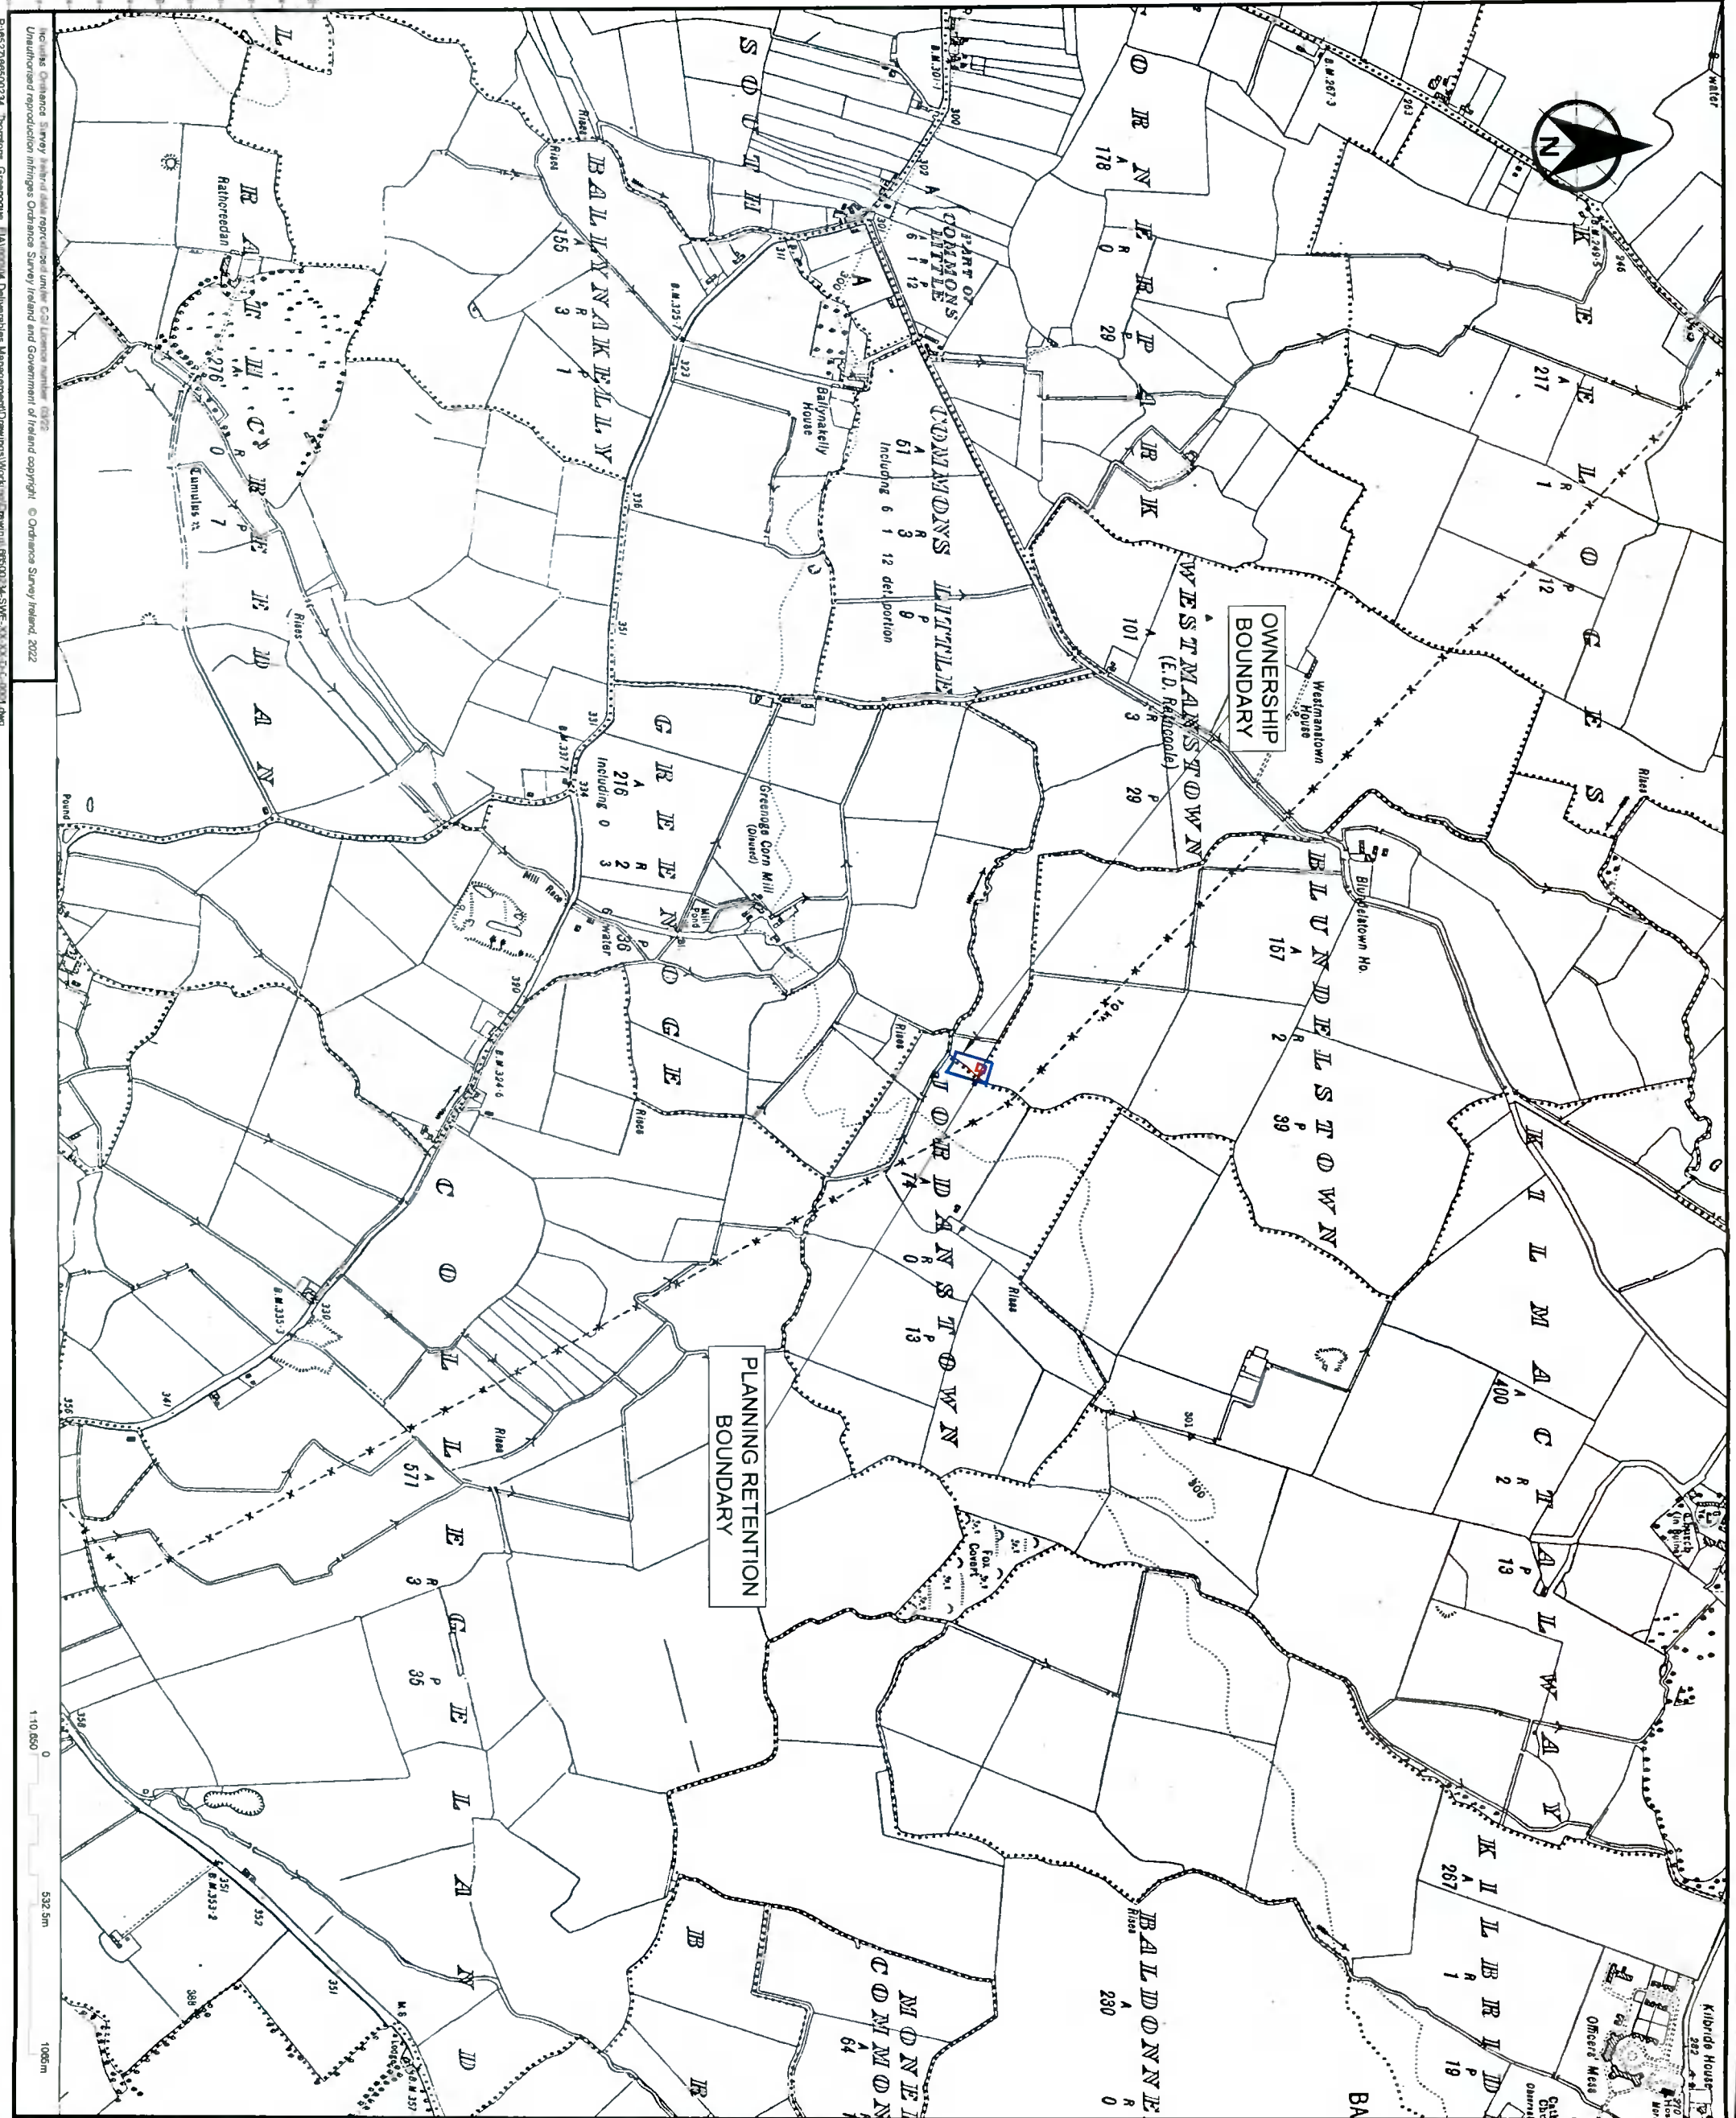

NOTES

1. DO NOT SCALE FROM THIS DRAWING MANUALLY OR ELECTRONICALLY.
2. THIS DRAWING IS TO BE READ IN CONJUNCTION WITH ALL OTHER RELEVANT PROJECT INFORMATION.
3. ALL DATUM LEVELS ARE IN METRES WITH REFERENCE TO IRISH DATUM SURVEY DATUM AND DIMENSIONS ARE IN MILLIMETRES UNLESS OTHERWISE STATED.

LEGEND

PLANNING RETENTION ————
 OWNERSHIP BOUNDARY - - - - -

CENTRE POINT COORDINATES
 X, Y = 701871.0035 728786.894

REFERENCE INDEX:
 MAP SERIES: JOS MAP SHEETS
 12.5001 | 3889A
 12.5001 | 3899B

REV	DATE	AMENDMENT DETAILS	BY	CHK	APP
001	03/04/22	FOR PLANNING	GW	TO/S	ME
002	28/04/22	FOR REVIEW/COMMENT	GW	TO/S	ME



Sweco
 Glasdore
 3rd Floor City Quarter
 Lapps Quay
 Cork, Ireland
 T12 Y2ET
 Tel: +353 (0)21 208 3820
 Web: www.sweco.ie

PADRAIG THORNTON WASTE DISPOSAL LTD.
VIA THORNTON'S RECYCLING
PLANNING RETENTION OF BUILDING STRUCTURE AT GREENOGUE BUSINESS PARK, RATHCOOLE, CO. DUBLIN

SITE LOCATION MAP
1:10650 SCALE

FOR PLANNING

A7 AUTHORIZED AS STAGE 7 COMPLETE

Drawn	Checked	Approved
TO/S	GW	TO/S
Scale	1:10650	Scale
Sheet No	A3	Sheet No
Project No	66500234	Project No
Revision	CO1	Revision

66500234-SWE-XX-XX-D-C-0001