



All Drawings are to be read in Conjunction with Tender Spec. and along with Engineers Detail and Spec. All sizes to be checked on Site by Contractor, All Building to be carried out to current BUILDING REGULATIONS

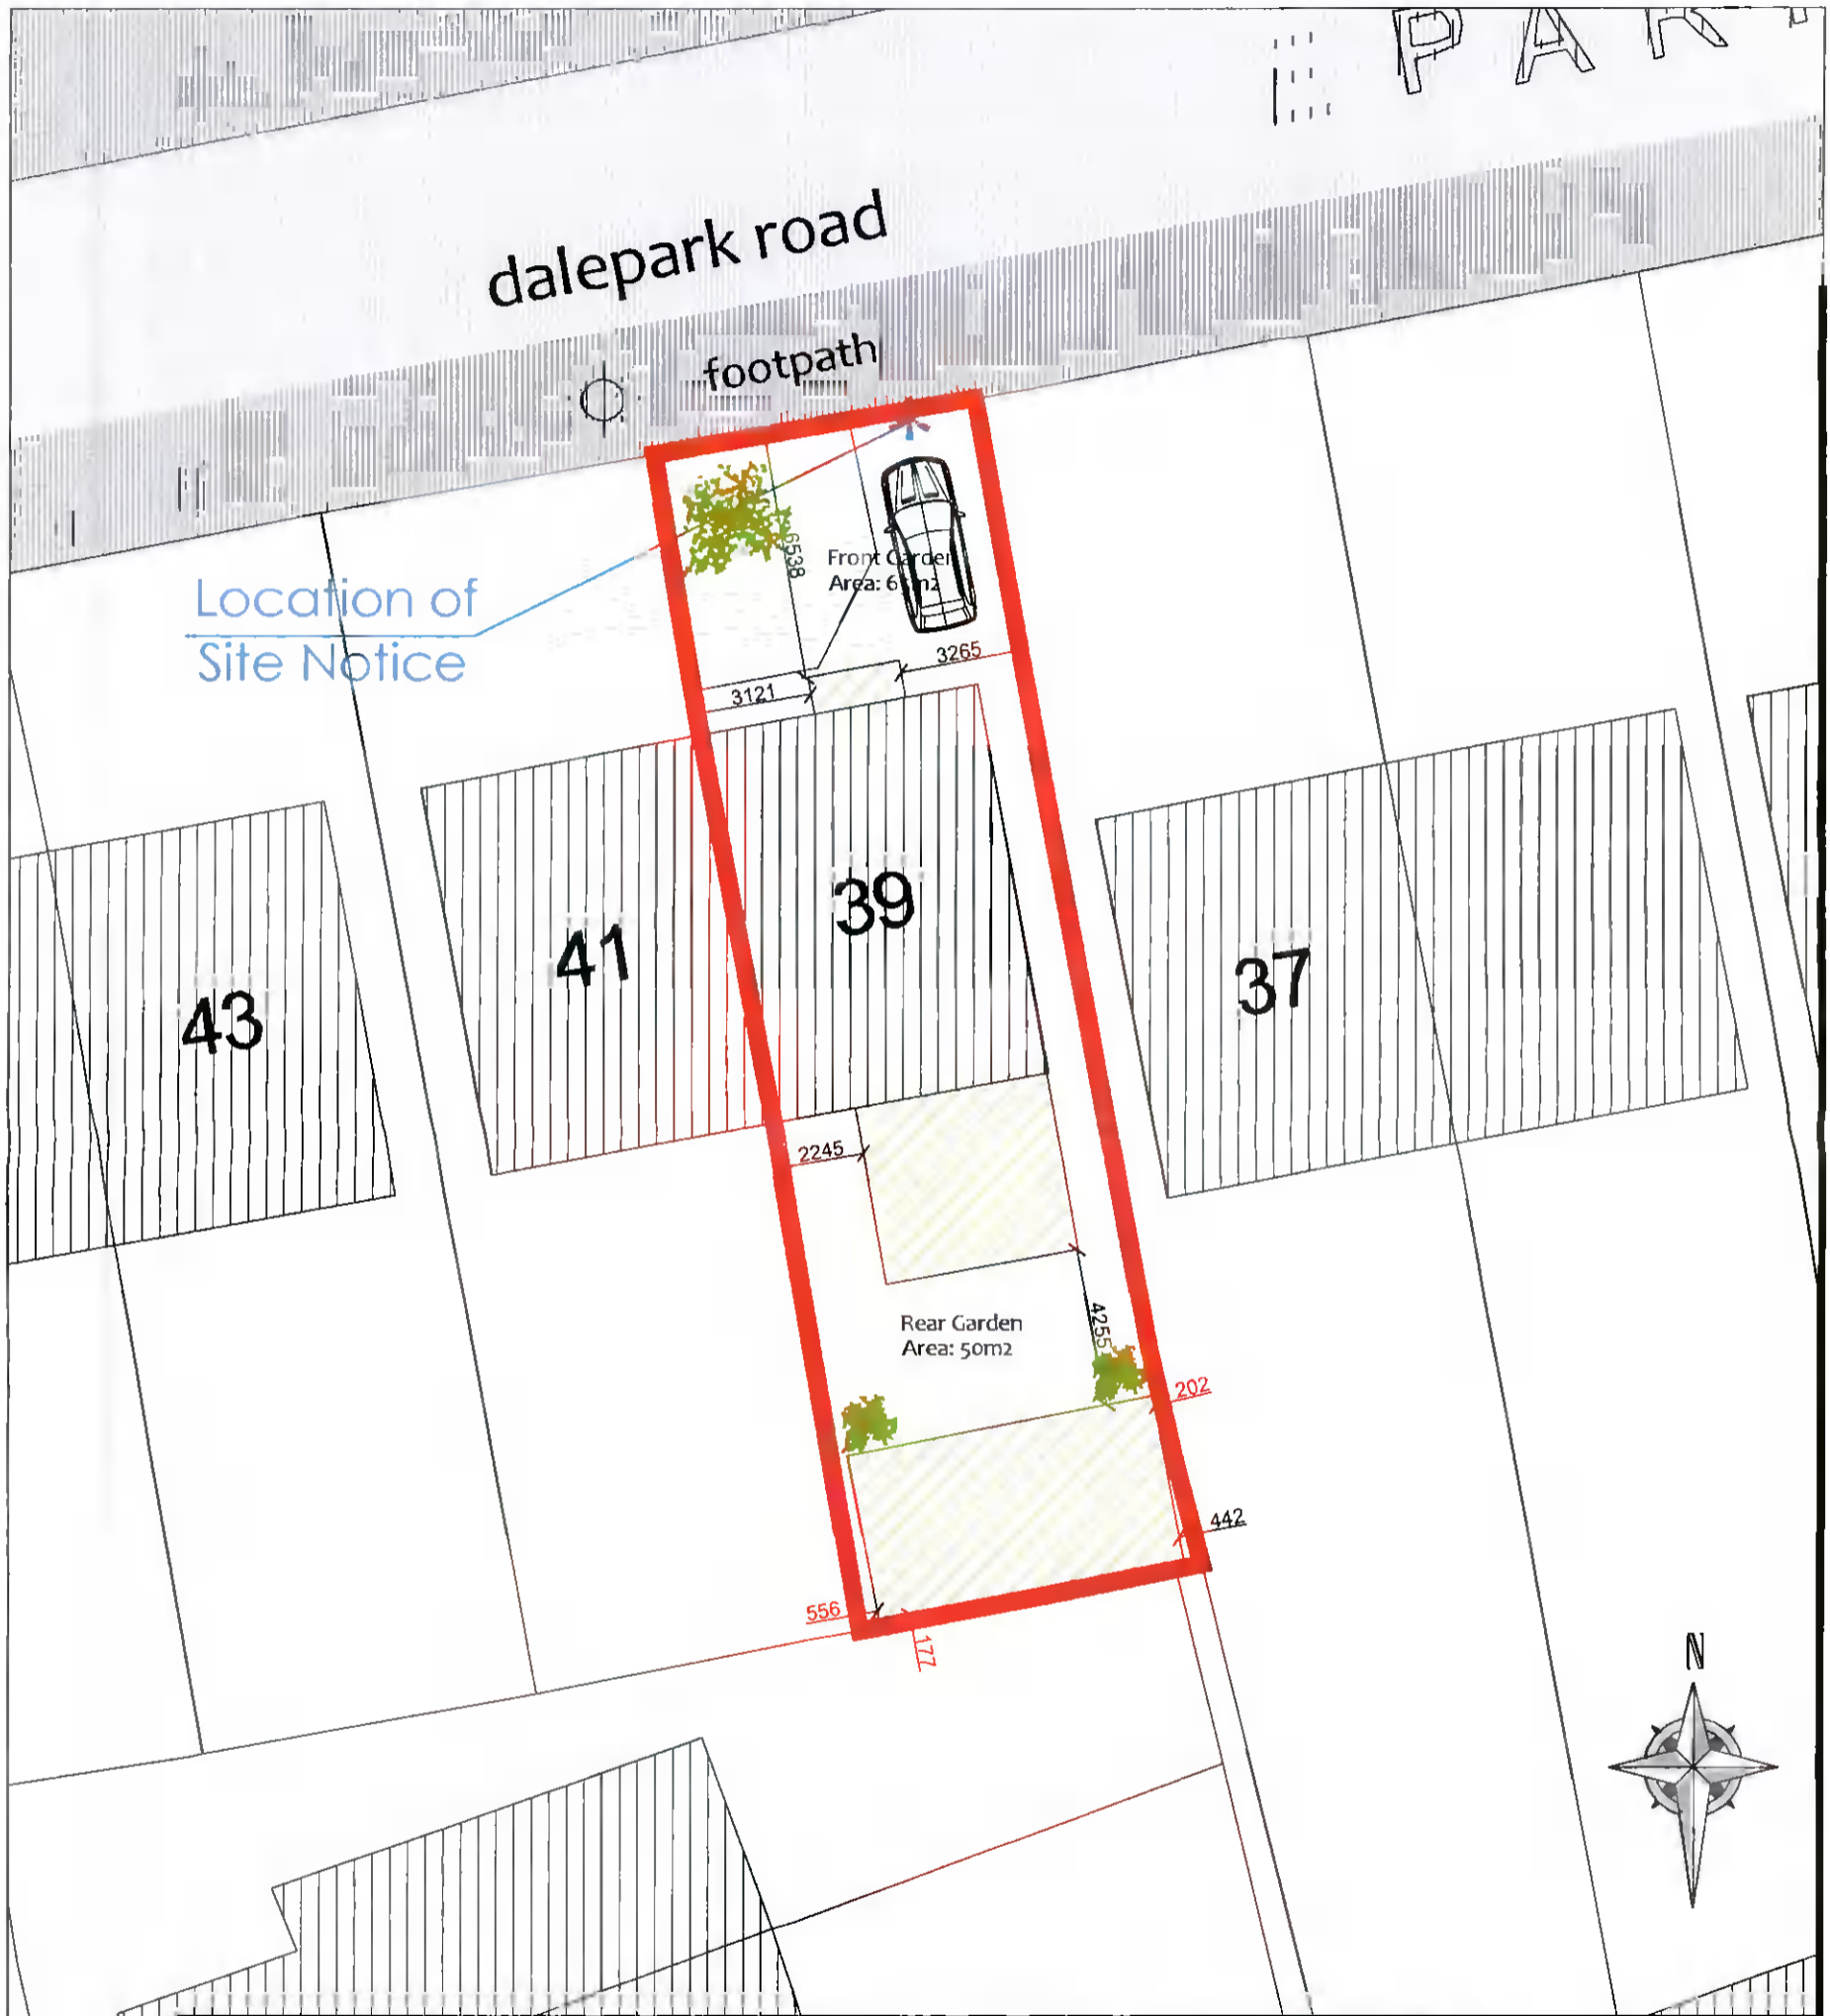

Proposed Site Layout Plan
Scale: 1/200

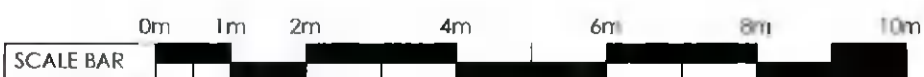

planning app only


Project Title:
Conversion of Attic Area & extension to rear

Drawing No.: PA-000004
Drawing Title:

Client:
39 Dalepark Rd, Oldbawn,
Dublin 24, D24 R8YC

Scale:
As Shown
Date:
JAN'2022

Job Reference:
JAN'22

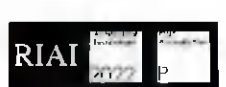

This drawing is copyright © to PDC ARCHITECTURAL™ and may not be copied without permission. Use only figured dimensions. Do not scale this drawing. The contractor is responsible for checking all dimensions on site. These drawings are for Planning Application ONLY. Drawings are based on measured survey and visual inspection only. No opening up of construction or hidden areas was carried out.