





SITE BLOCK PLAN  
SCALE 1 : 500



OS MAP REF : 3391-04, 3328-24, 3328-23, 3391-03

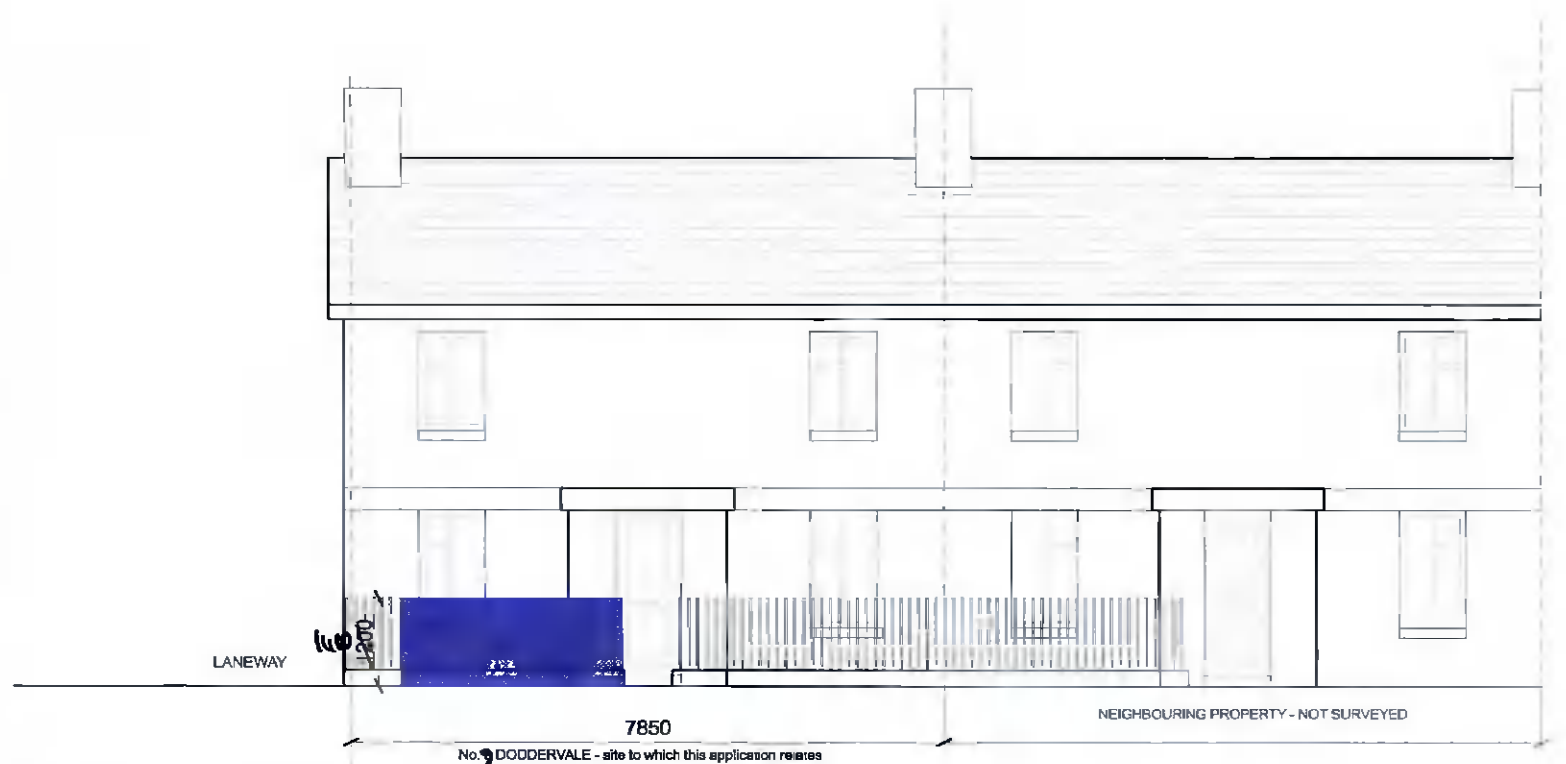

EXISTING CONTIGUOUS ELEVATION  
SCALE 1 : 100

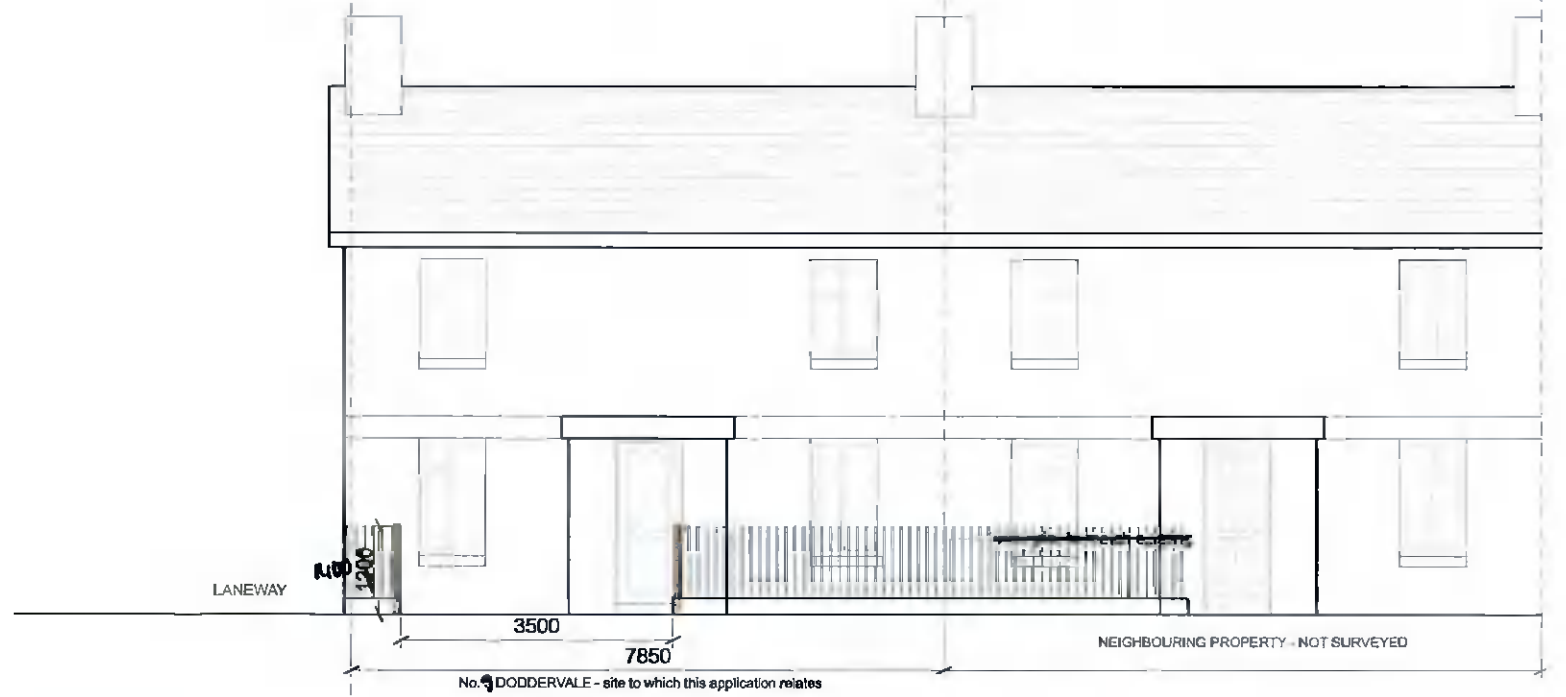

PROPOSED CONTIGUOUS ELEVATION  
SCALE 1 : 100

Project:	PROPOSED NEW DRIVEWAY AT NO. 9 DODDERDALE, RATHFARNHAM, DUBLIN 14	Date:	MARCH 2022	Series:	PLANNING APPLICATION	Revision:	000
Client:	ANNE DONNELLY, NO. 9 DODDERDALE, RATHFARNHAM, DUBLIN 14	Drawing:	OS MAP	Drawings Prepared by Michael Frain, Downpatrick Road, Dublin 12		Drawing Number:	003
		Scale:	As Noted @#3				