


**Old Bawn Gymnastics
Gymnastics Facility
Unit 70, Cookstown Estate Road**

Drawing No.:	OBG U70-C.E.Rd 001a
Scale:	1:100
Drawn by:	D. Ó Dubhshláine
Date:	March 2022

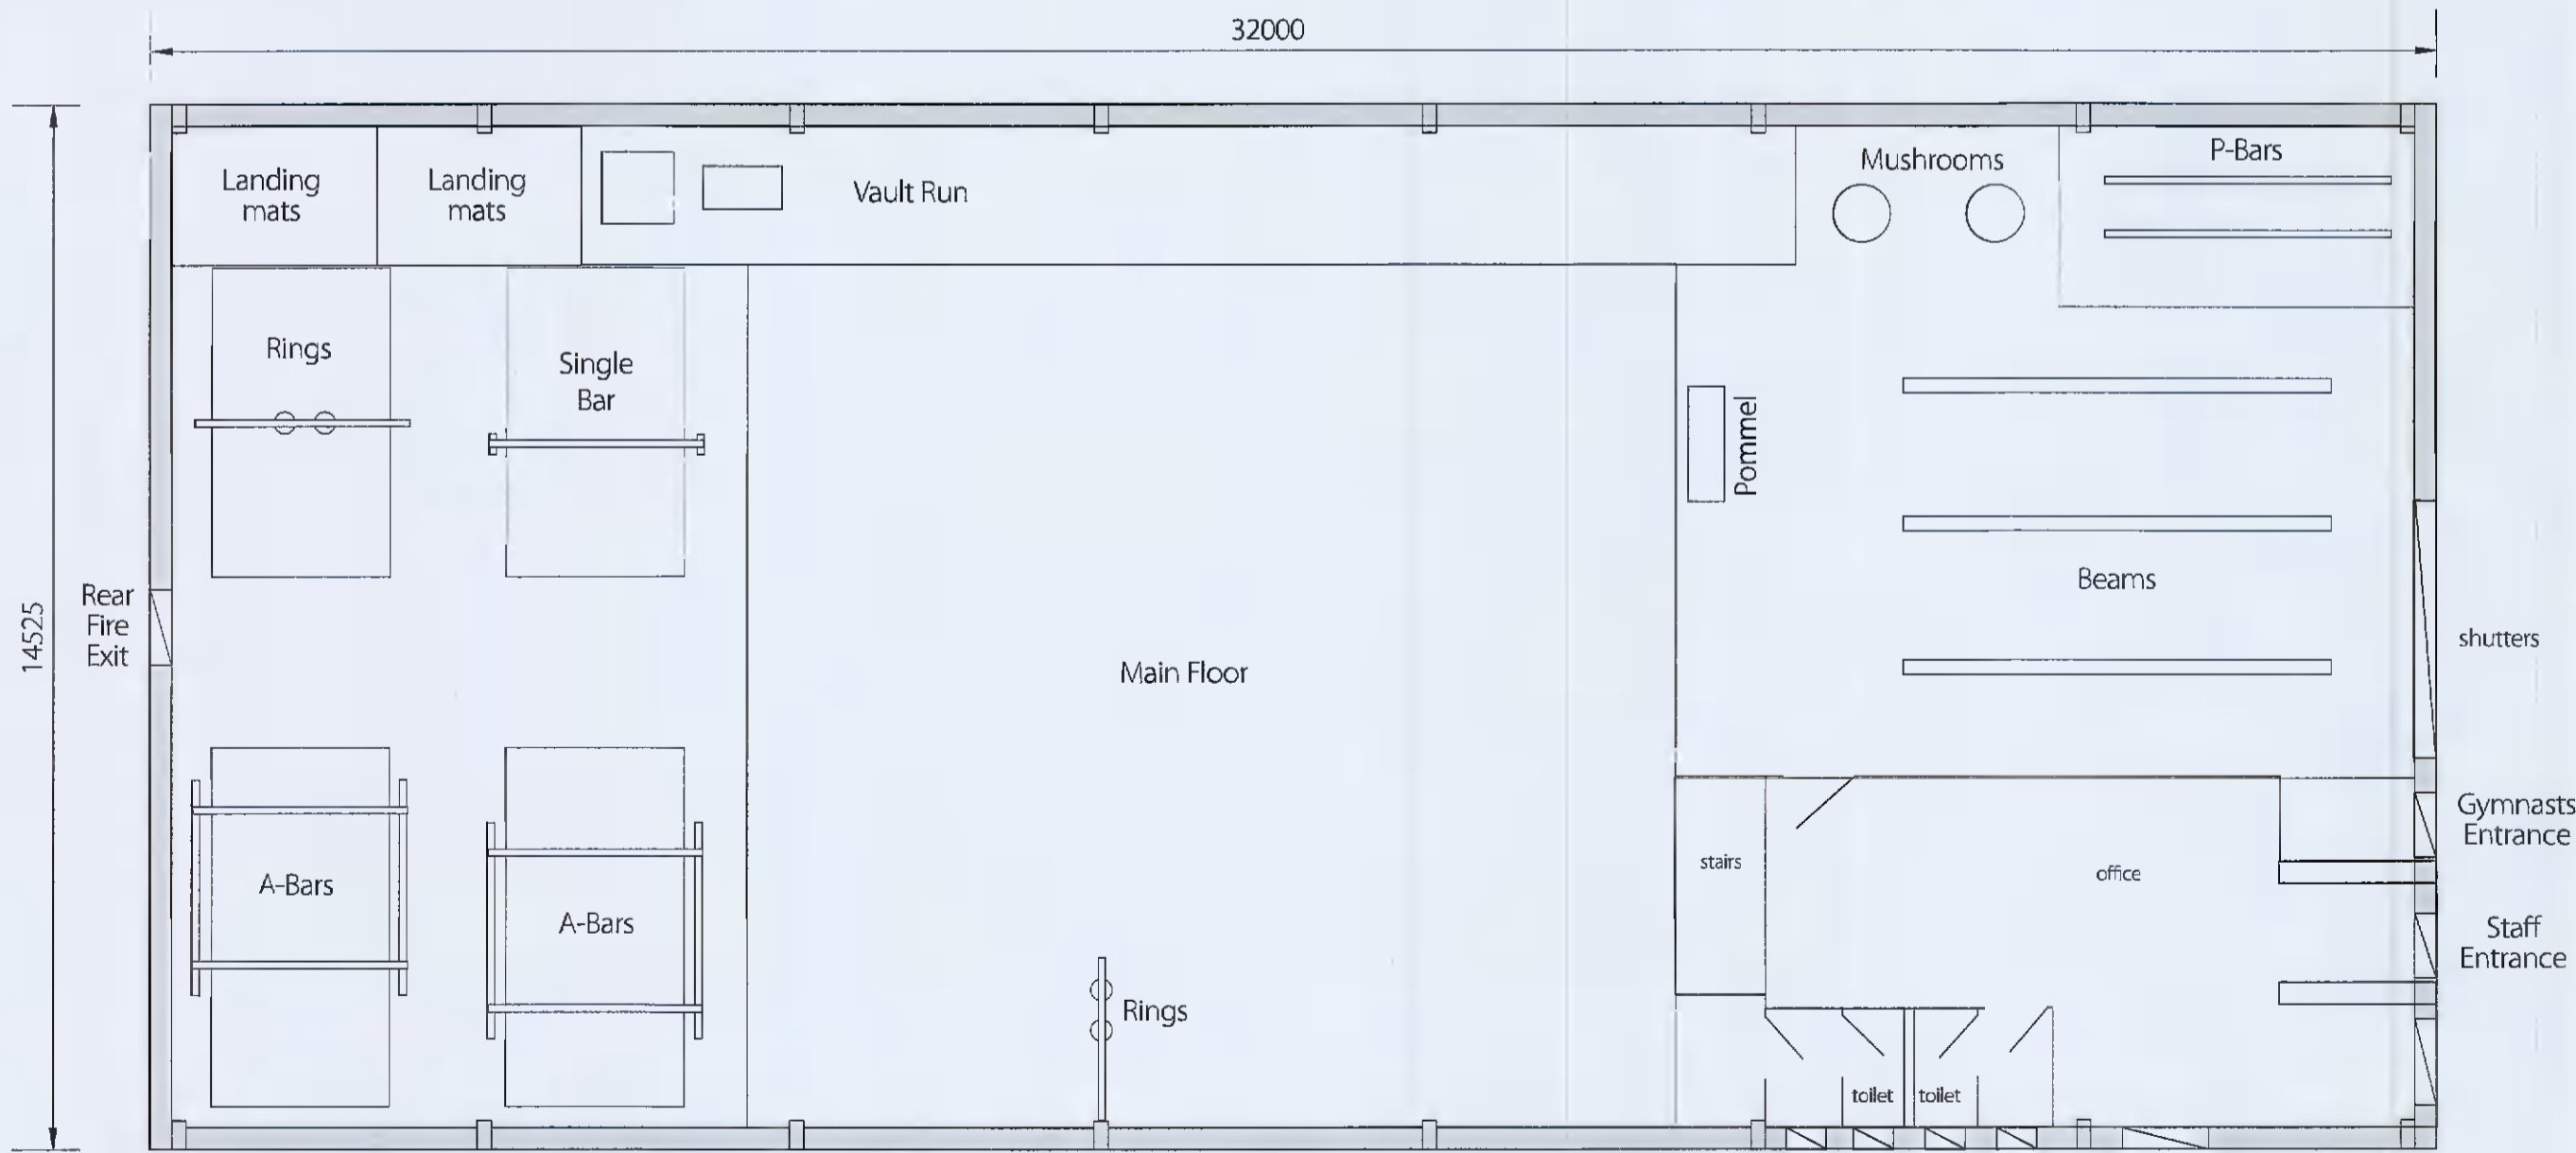

**Old Bawn Gymnastics
Gymnastics Facility
Unit 70, Cookstown Estate Road**

Drawing No.:	OBG U70-C.E.Rd 001b
Scale:	1:100
Drawn by:	D. Ó Dubhshláine
Date:	March 2022