



	Old Bawn Gymnastics Gymnastics Facility Unit 70, Cookstown Estate Road	Drawing No.: OBG U70-C.E.Rd 003a
	Existing Elevations	Scale: 1:100
		Drawn by: D. Ó Dubhshláine
		Date: March 2022

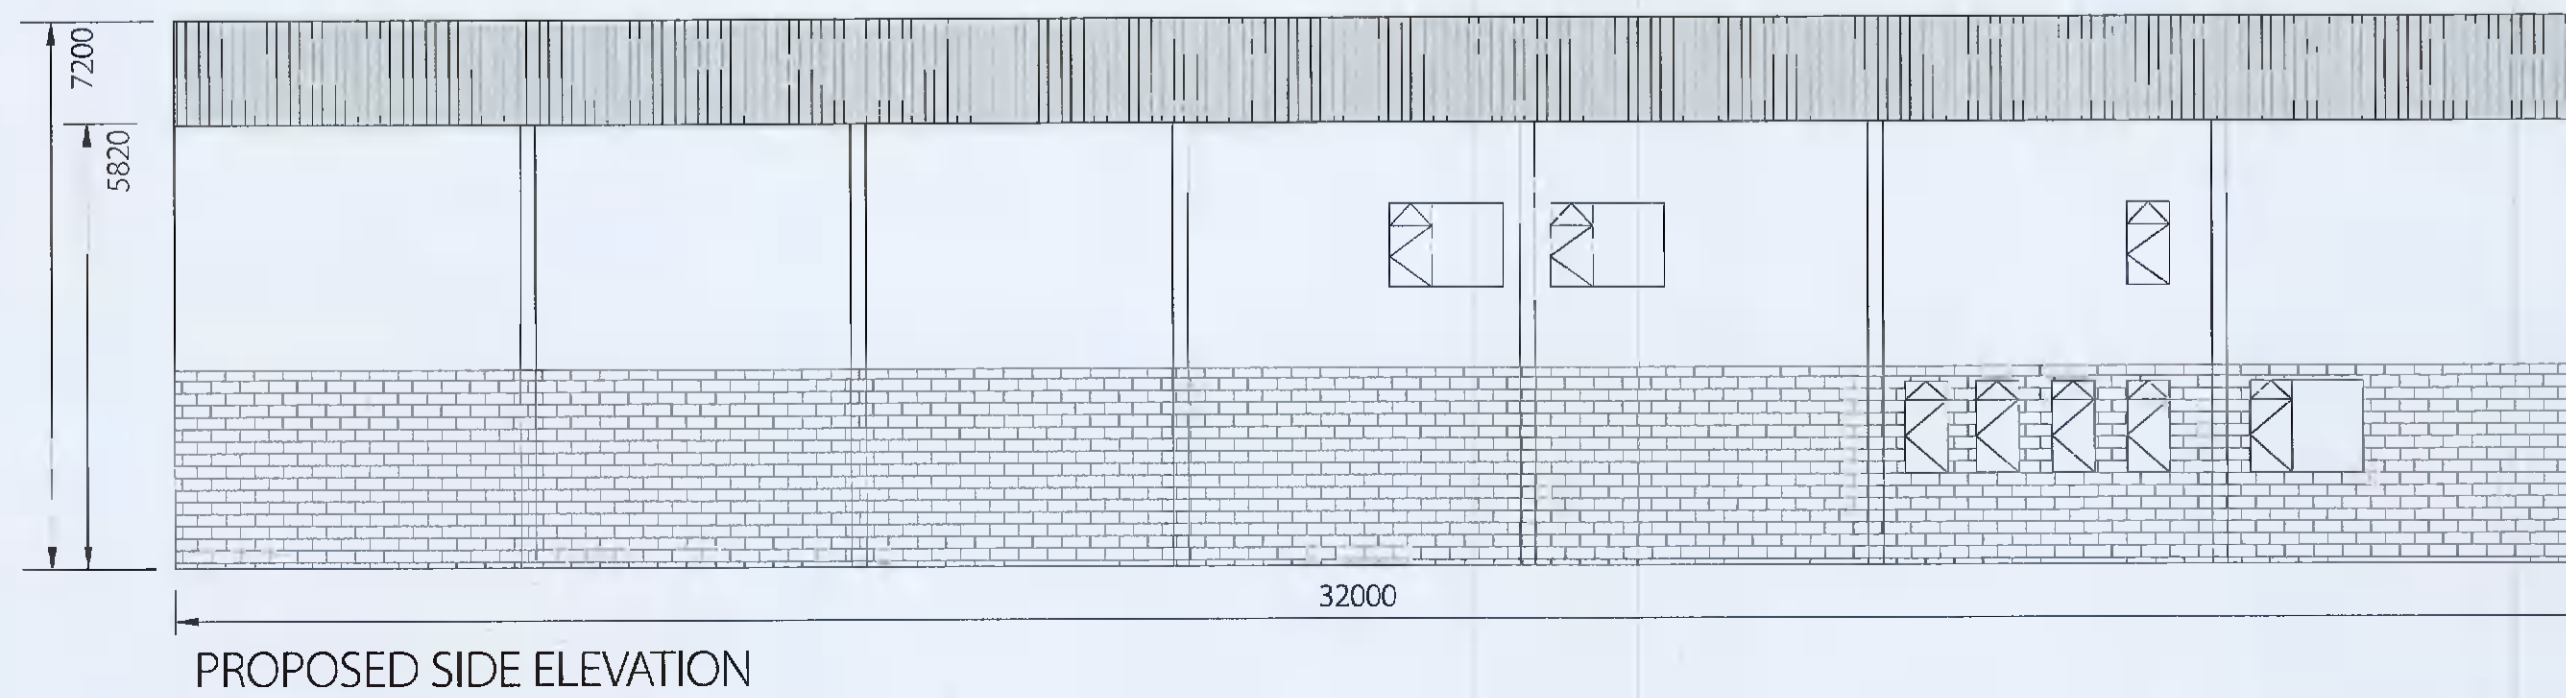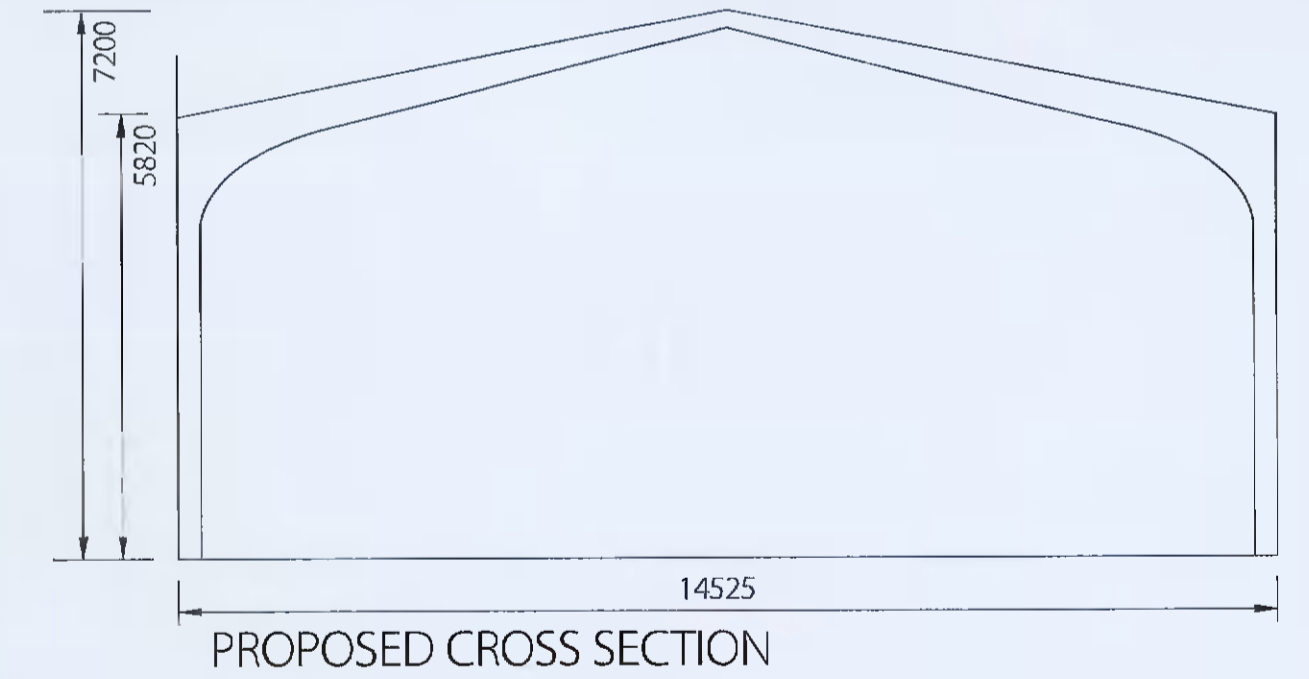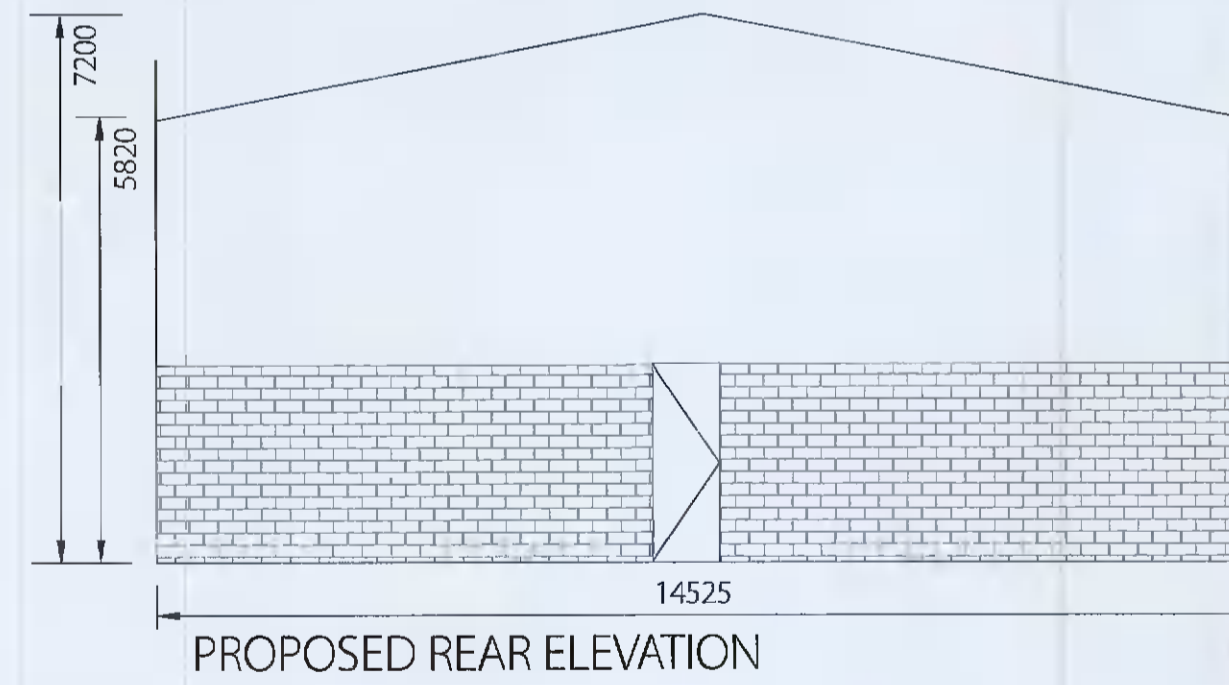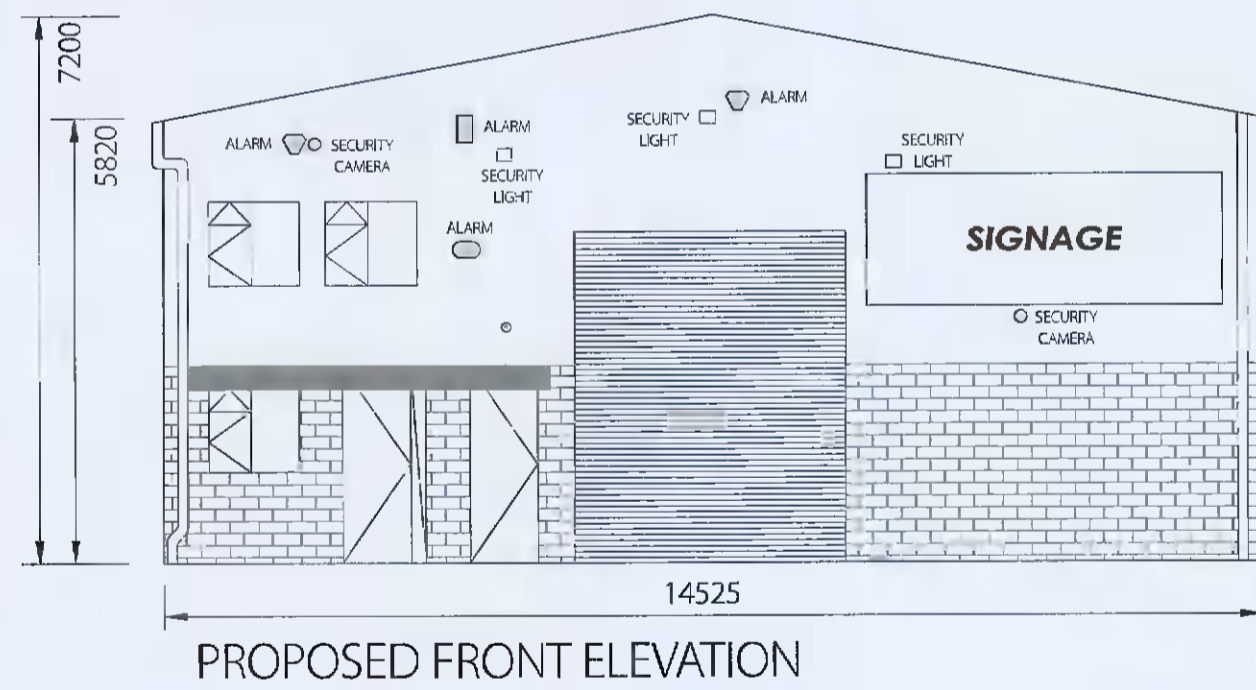

	Old Bawn Gymnastics Gymnastics Facility Unit 70, Cookstown Estate Road	Drawing No.: OBG U70-C.E.Rd 003b
	Proposed Elevations	Scale: 1:100
		Drawn by: D. Ó Dubhshláine
		Date: March 2022